



 
 
 
 
 
 
 
 
 
 
 
 
 
 
 
 
 
 
 


  




 


Gabriel34 3x4



Pos	Specification-Spezifikation-Specificatie-Nomenclature-Elementi-Especificacion Gabriel34 3x4	Qty	Profile (mm)	Lenght (mm)
001		2	34x68	2980
002	100186 	14	34x135	320
003		7	34x135	1110
004		7	34x135	135
005	126100 	7	34x135	260
010		14	34x135	2980
011		18	34x135	3980
012		1	34x135	4125
013		1	34x135	4320
014		1	34x135	4515
015		1	34x135	4670
016		4	34x135	930
017		7	34x135	1695
018		1	34x135	1075
019		1	34x135	1270
020		1	34x135	1465
021		1	34x135	4670
W1-1		1		
W2-1		1		
F1	FOUNDATION-FUNDAMENT-FONDATION-FONDAZIONE-VIGAS DE CIMENTACIÓN 	9	70x44	2780
PL1	PURLIN-DAKBALK-DACHPFETTE-PANNE-ARCARECCIO-CORREA 	4	44x144	4670
Model	Gabriel34 3x4	Material	Page 1/3	

Pos	Specification-Spezifikation-Specificatie-Nomenclature-Elementi-Especificacion Gabriel34 3x4	Qty	Profile (mm)	Lenght (mm)
PL2		1	44x144	4670
GB-1	Gable board 95-Giebelblende-Gevelplank-Planche de rive-Tavola di bordo-Tabla de borde 	4	18x95	1840
GB-2	Gable board 95-Giebelblende-Gevelplank-Planche de rive-Tavola di bordo-Tabla de borde 	2	18x95	4670
	OSB 	20	625x2500	12mm
RL-1	Roofing lath 2000-Giebelleiste-Gevellijst-Latte de rive-Listello di bordo-Listones de borde 	6	18x40	18rmt.
RL-1	Roofing lath 3000-Giebelleiste-Gevellijst-Latte de rive-Listello di bordo-Listones de borde 	2	18x40	6rmt.
	<p>WINDOW 1345x900 DW0-4T 1345x900-34</p> 	1		
	<p>WINDOW 700x900 W0-4T 700x900-34 L</p> 	1		
	<p>DOOR 1540x1850 DD06-4 H 1540x1850-40</p> 	1		
Model	Gabriel34 3x4	Material	Page	2/2



H = 1.300 m
 TOTAL: 10.07 m²

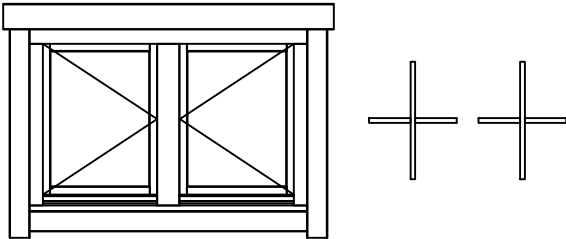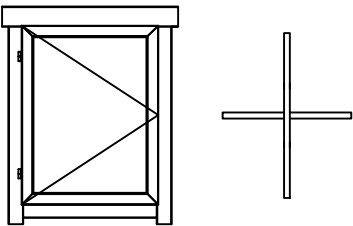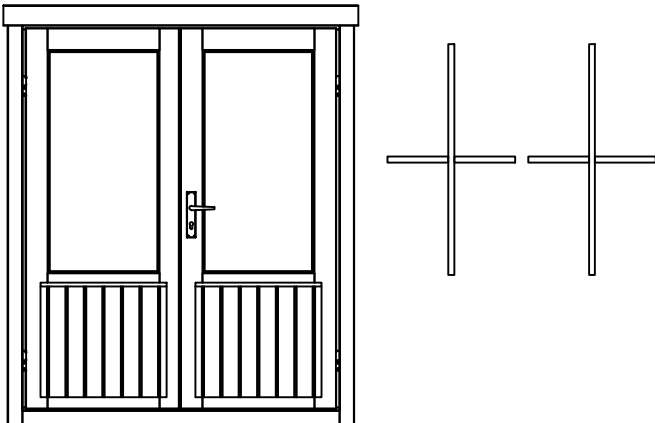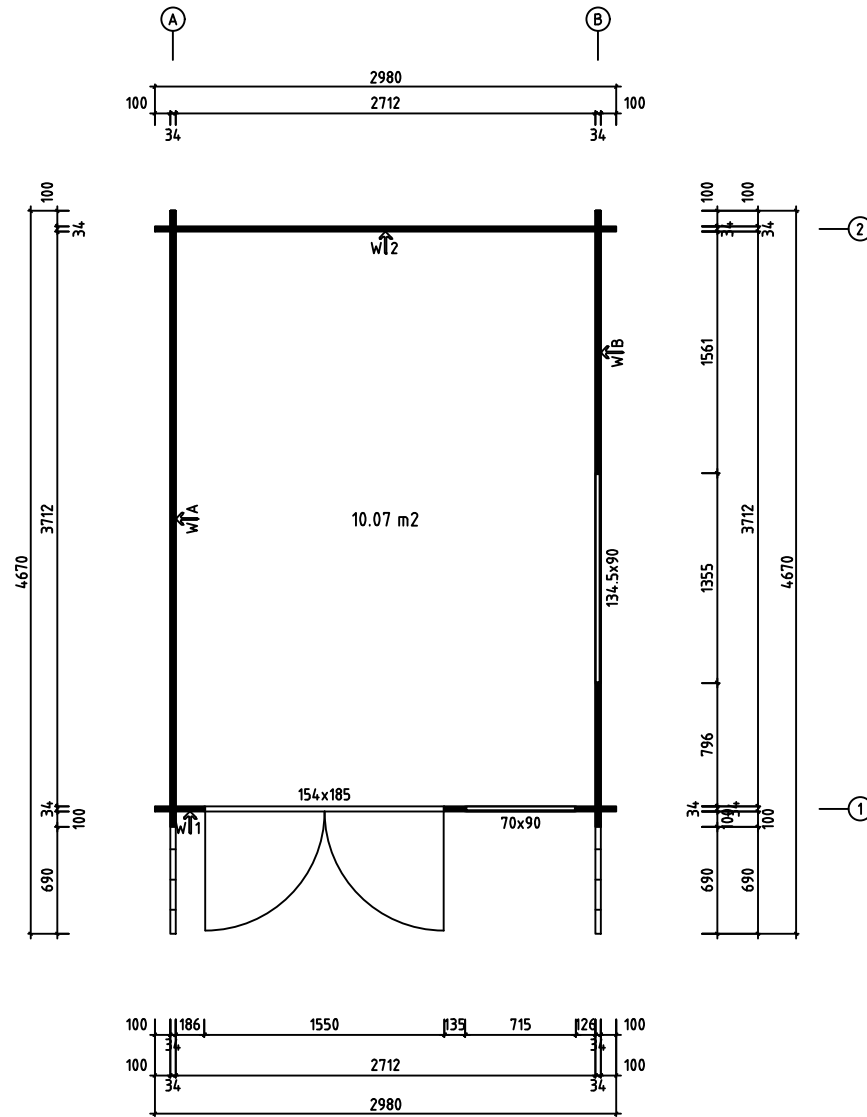


Model	Gabriel34 3x4	Page
Drawing	PLAN	Scale 1:30
Material	34x135	Date 14.03.2023
File	Gabriel34 3x4	Drawn by

 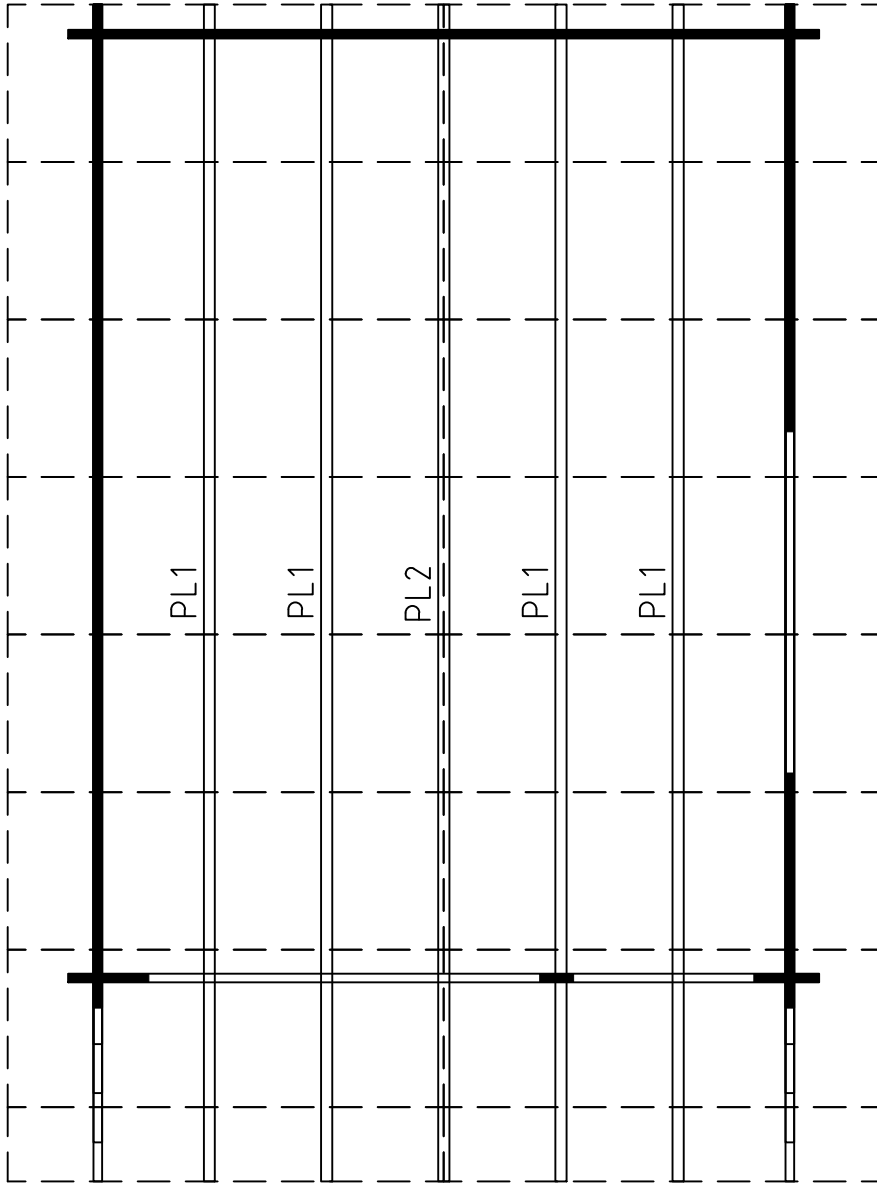


Model	Gabriel34 3x4	Page
Drawing	ROOF	Scale 1:30
Material	34x135	Date 14.03.2023
File	Gabriel34 3x4	Drawn by

 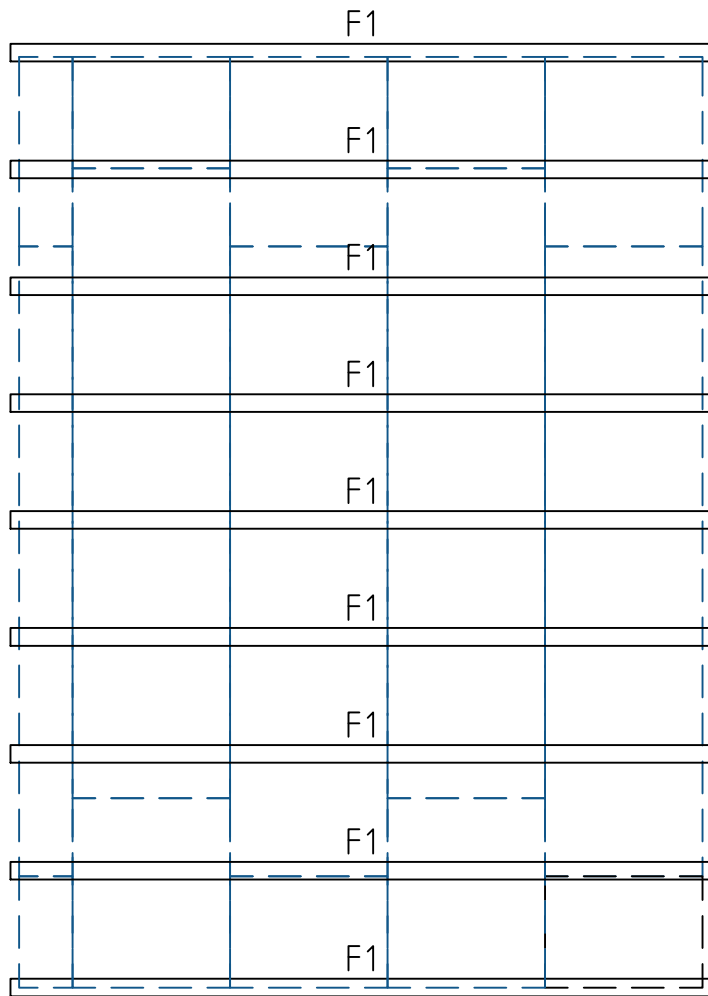


Model	Gabriel34 3x4	Page
Drawing	FOUNDATION	Scale 1:30
Material	34x135	Date 14.03.2023
File	Gabriel34 3x4	Drawn by

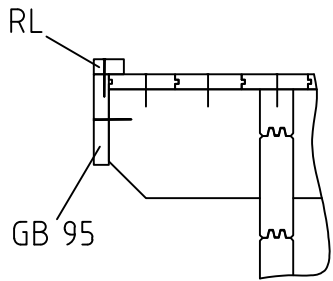


WALL A ↗

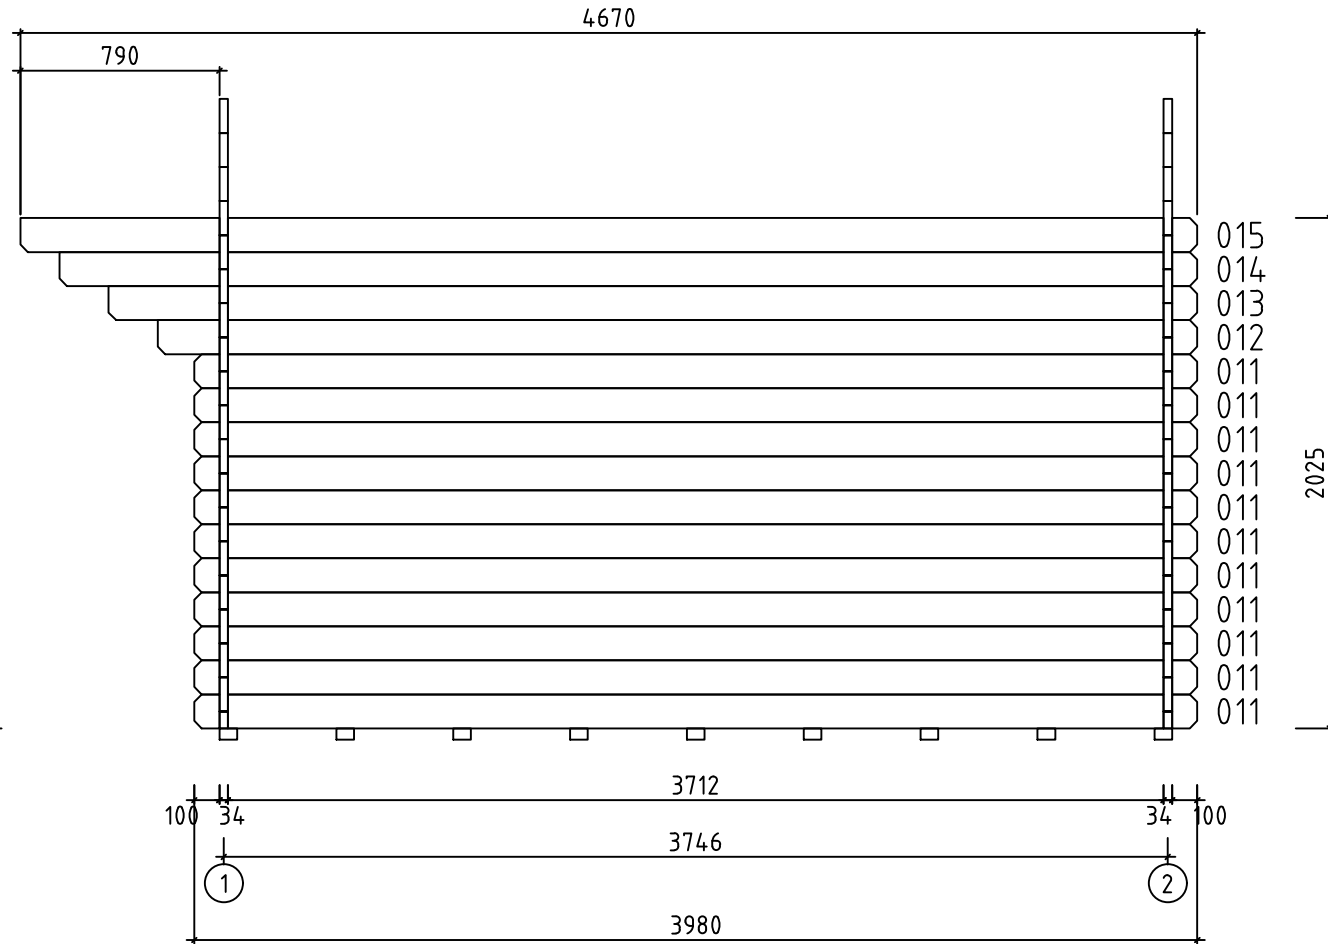






Model	Gabriel34 3x4	Page	2
Drawing	WALL A	Scale	1:30
Material	3.4x13.5	Date	14.03.2023
File	Gabriel34 3x4	Drawn by	

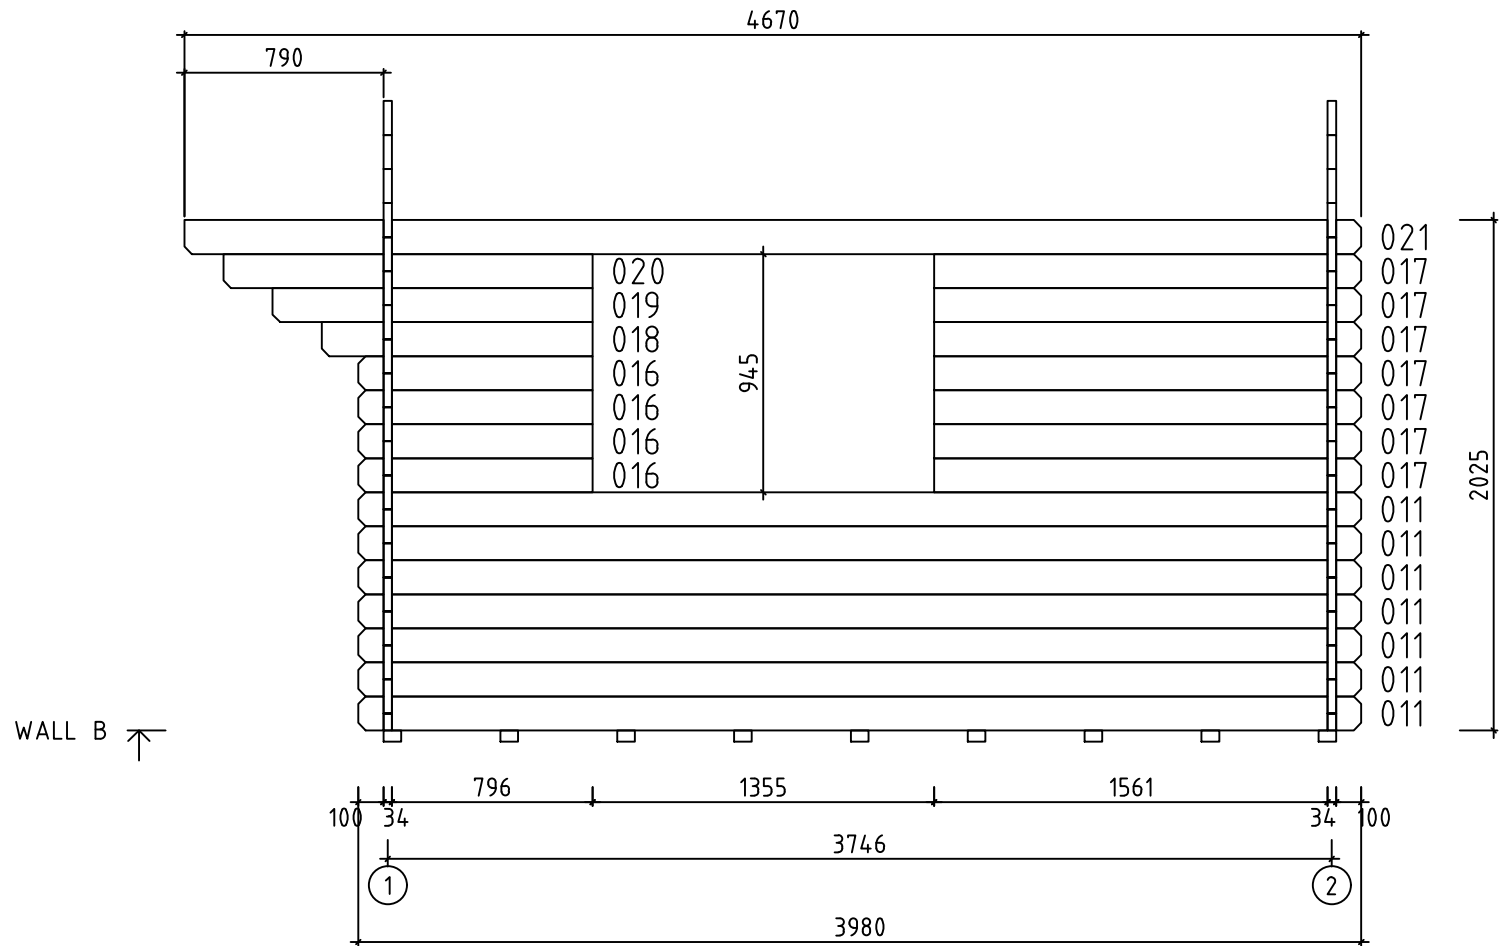

Model	Gabriel34 3x4	Page	3
Drawing	WALL B	Scale	1:30
Material	3.4x13.5	Date	14.03.2023
File	Gabriel34 3x4	Drawn by	

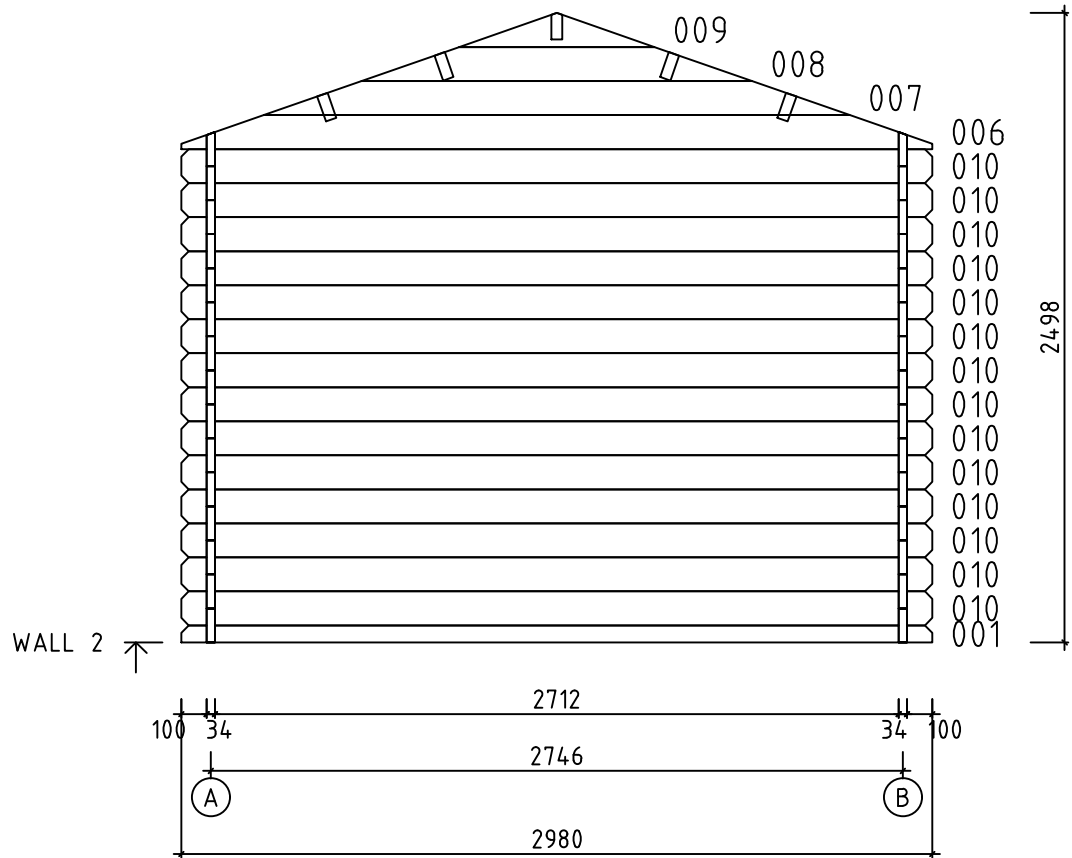

Model	Gabriel34 3x4	Page	5
Drawing	WALL 2	Scale	1:30
Material	3.4x13.5	Date	14.03.2023
File	Gabriel34 3x4	Drawn by	

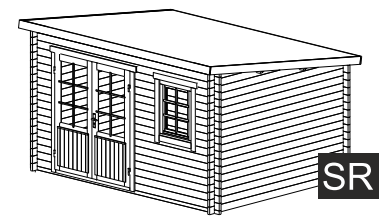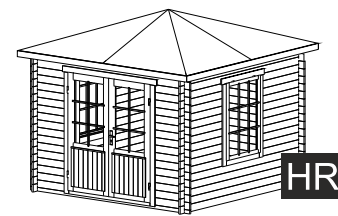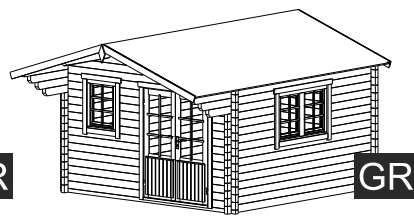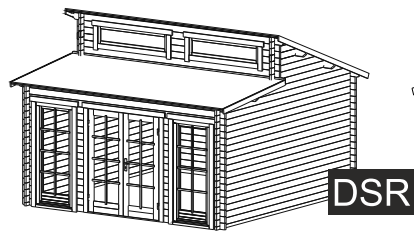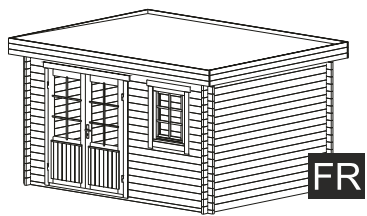



FR

DSR

GR

HR


SR

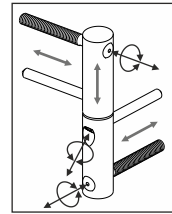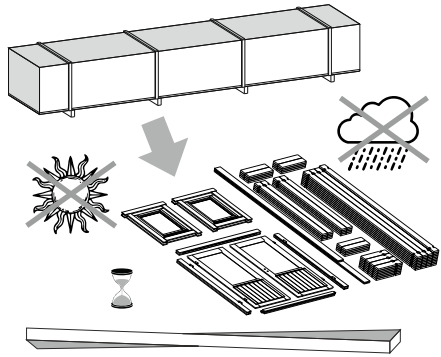


ADJUSTABLE HINGES

3.


TYPE-A
5x90

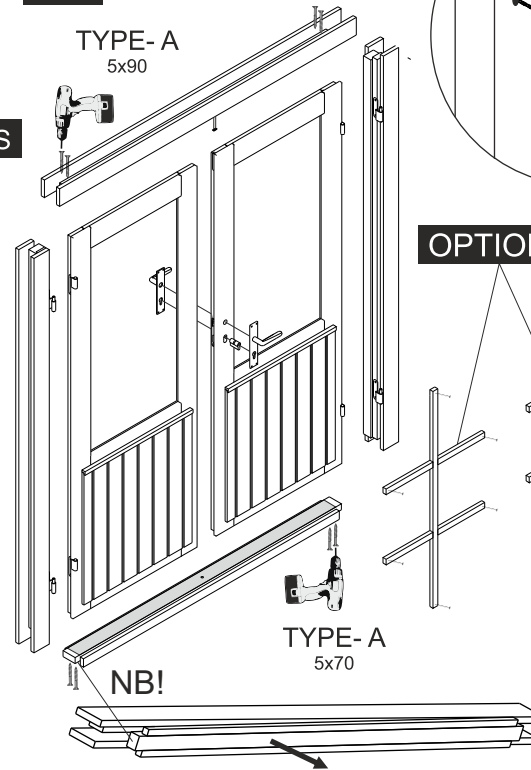


OPTIONS

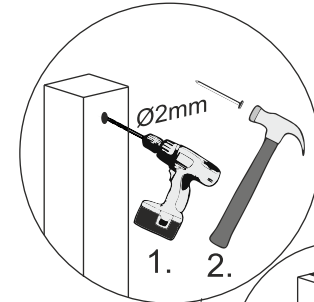



1. 2.

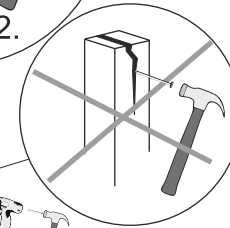


4.

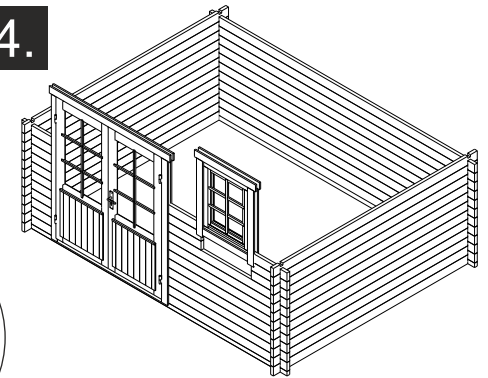

1.

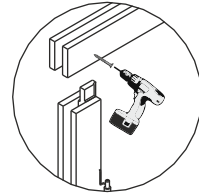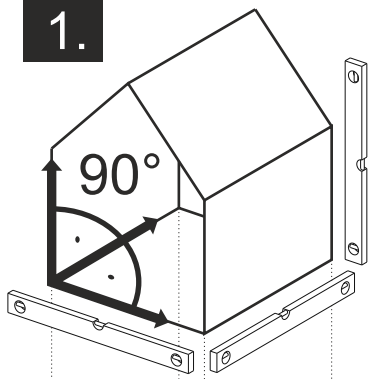

TYPE-B
4x60

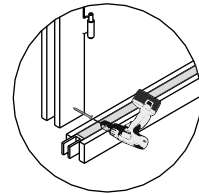


TYPE-A
5x70

NB!

5.

OPTIONS

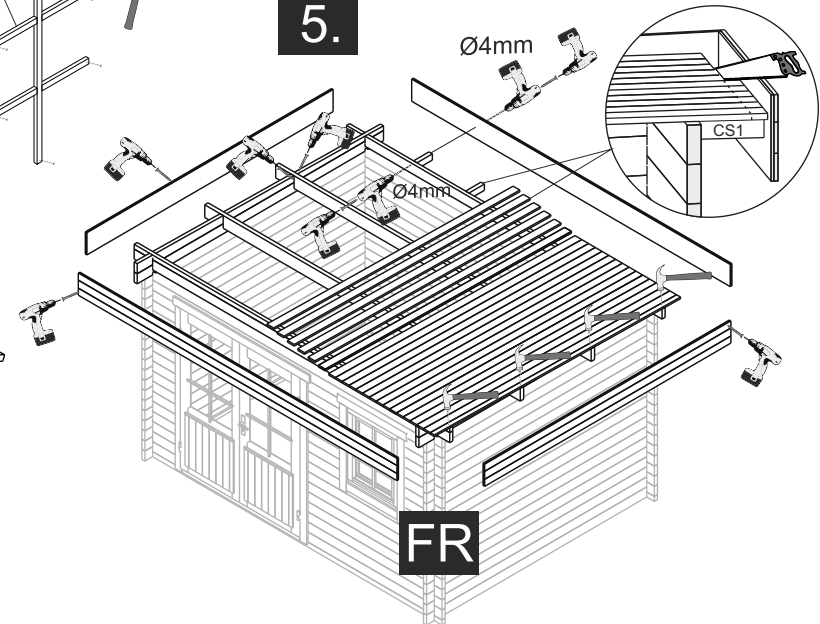


Ø4mm


Ø4mm

CS1


FR

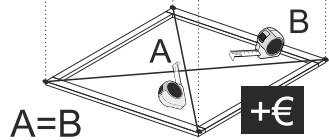

+€

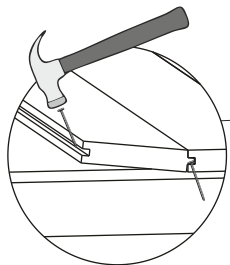


2.

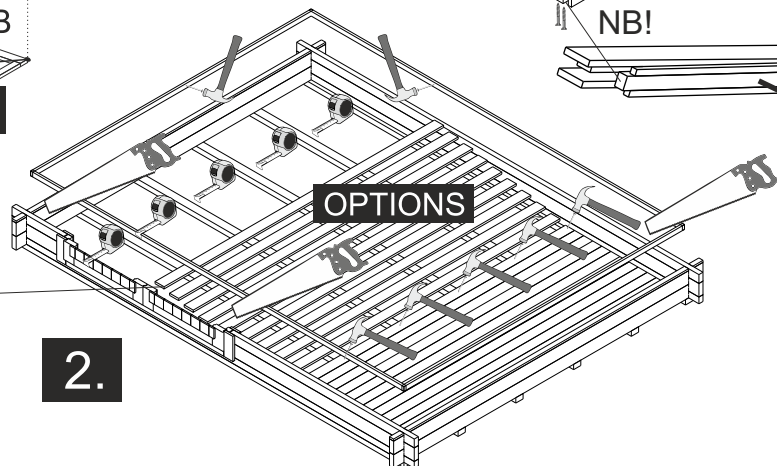


OPTIONS

The guide is illustrative. This guide is not project specification.
Der Leitfaden ist illustrativ. Dieser Leitfaden ist keine Projektspezifikation.
De gids is illustratief. Deze gids is geen projectspecificatie.





5.

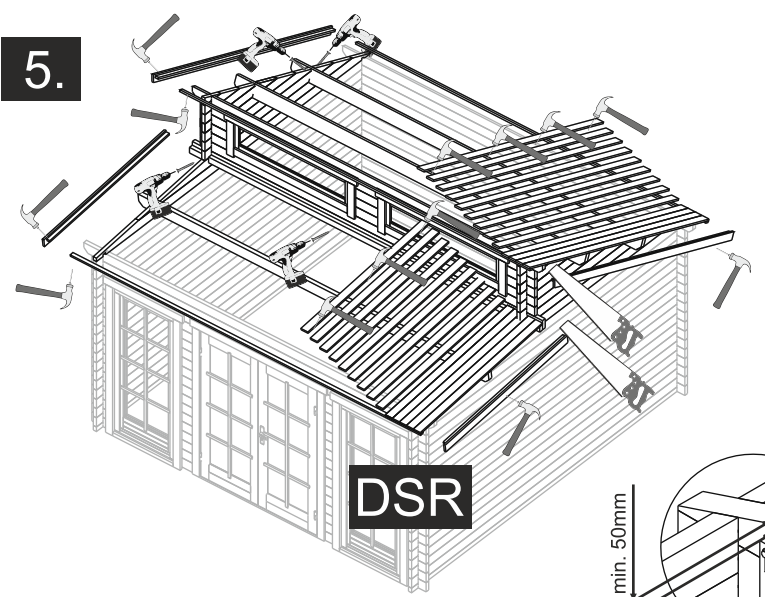


5.

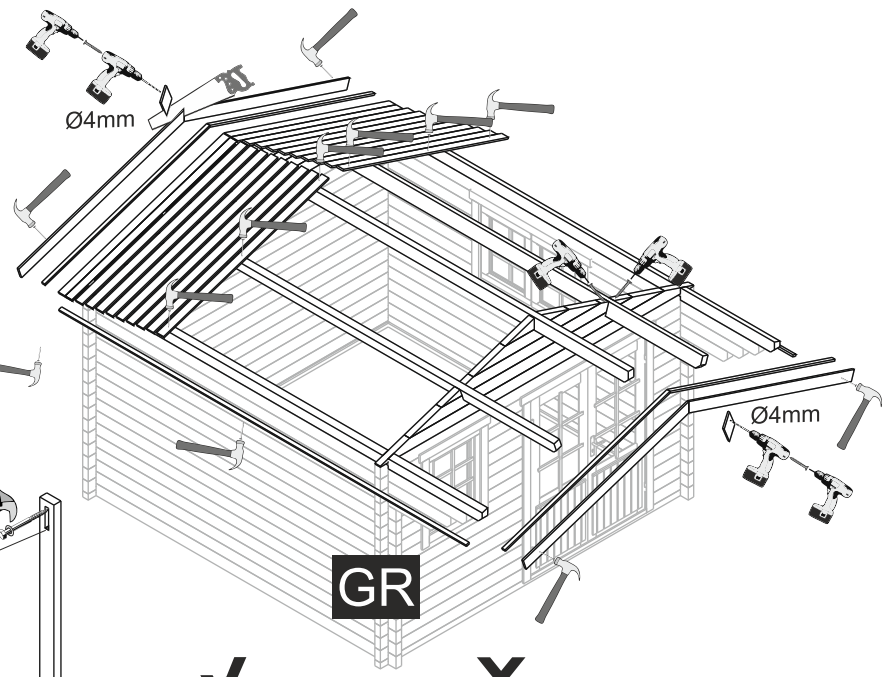



OPTIONS

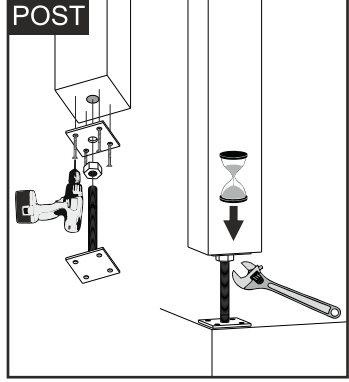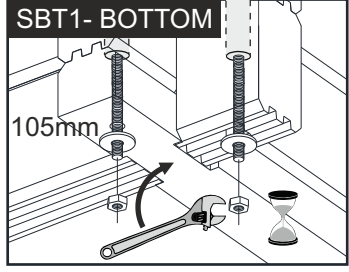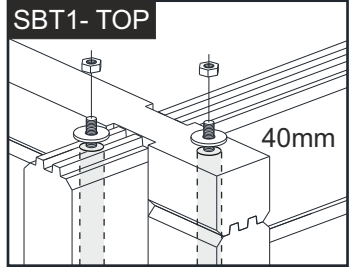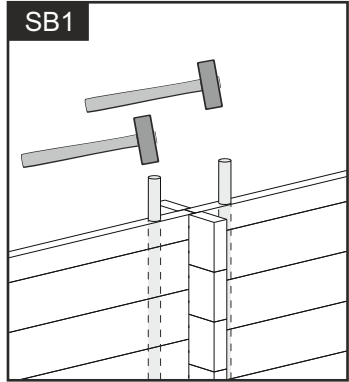

NB!

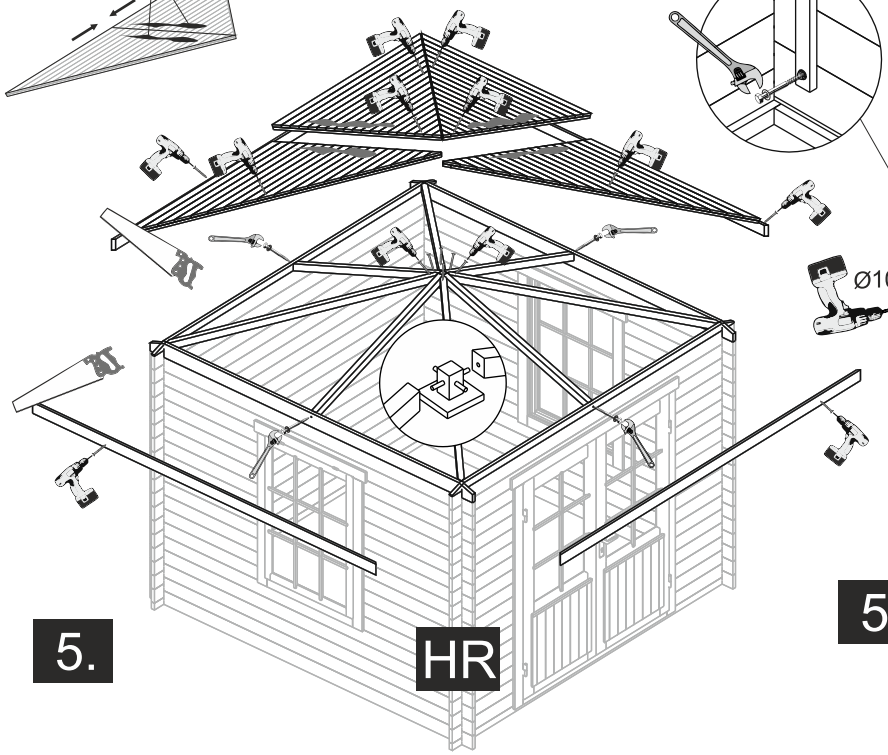


5.

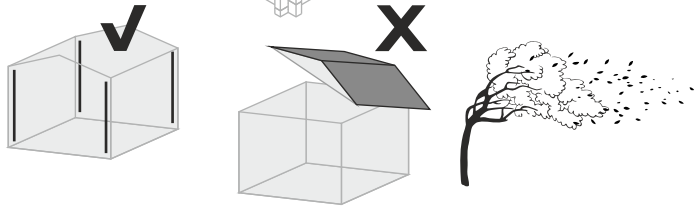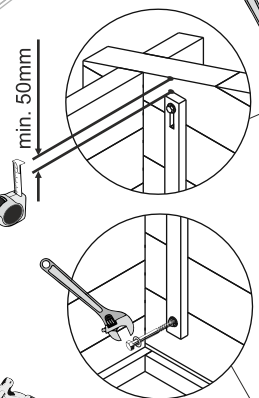

OPTIONS-STORM BRACES

5.

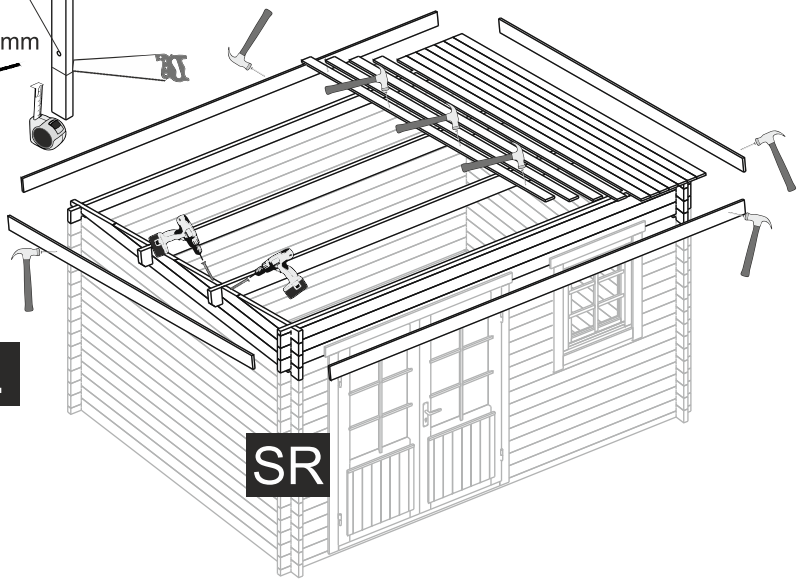

SR