
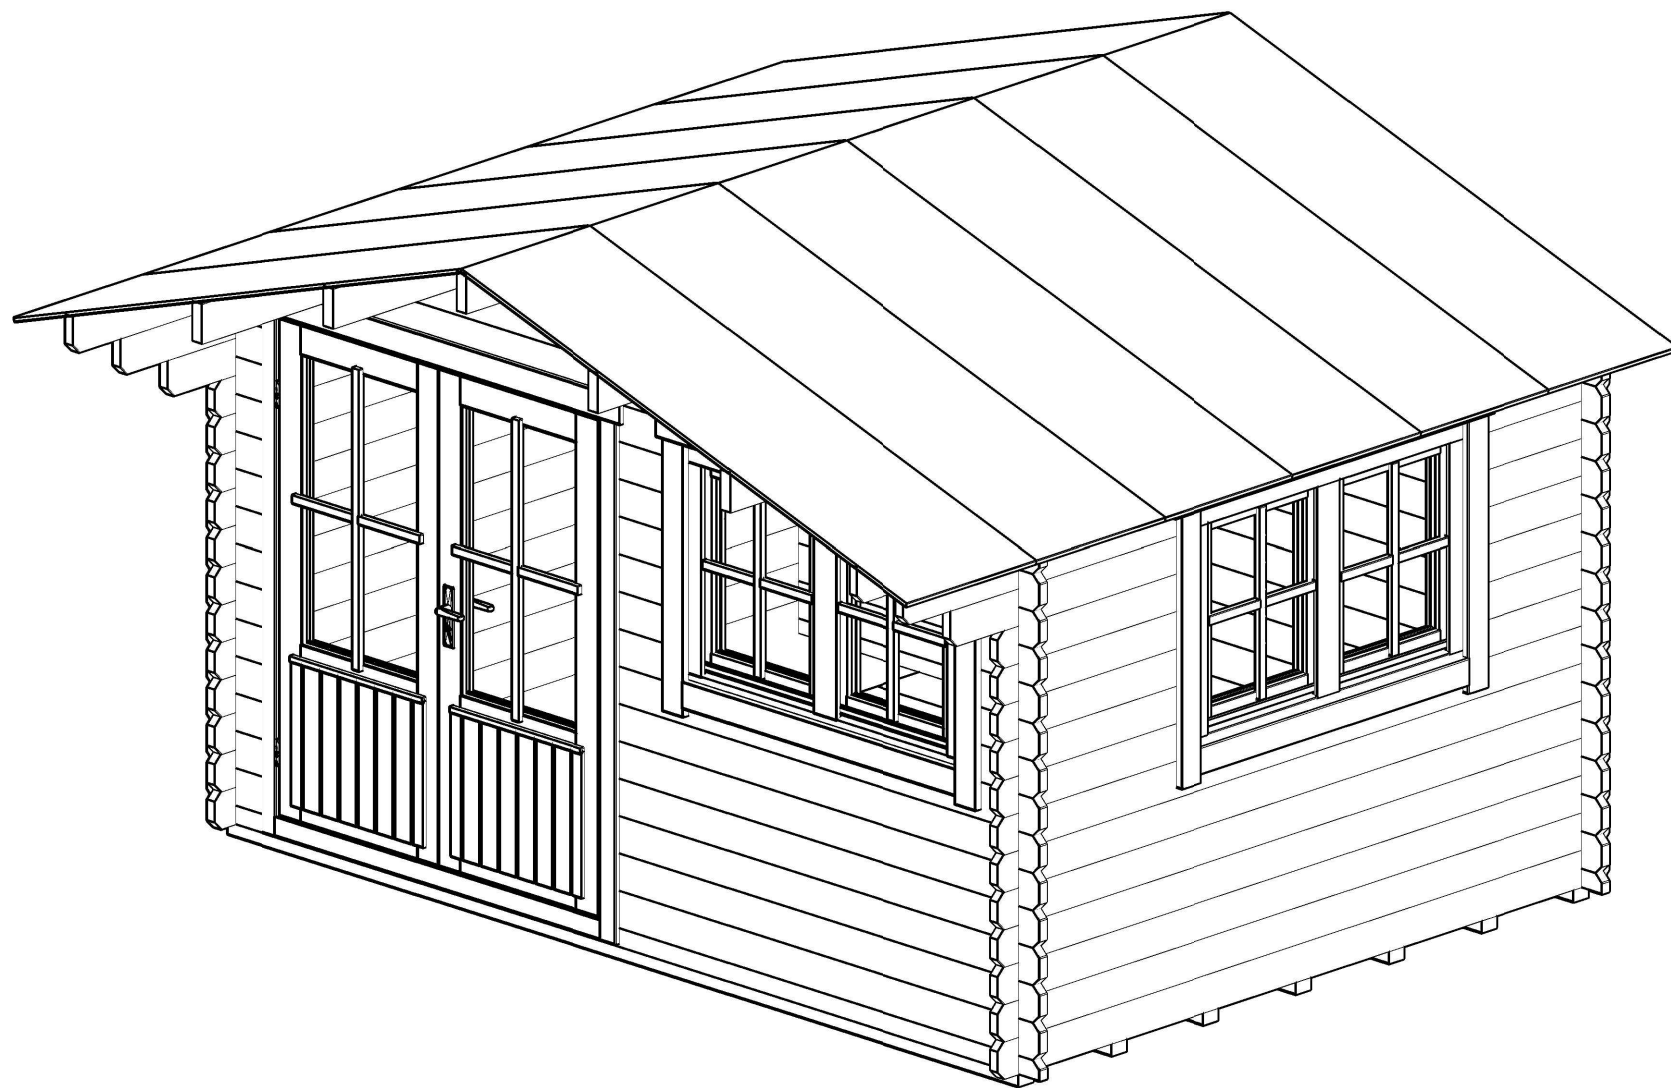
 
 
 
 
 
 
 
 
 
 
 
 
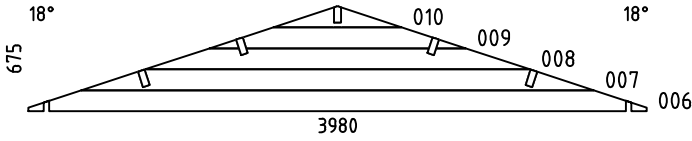
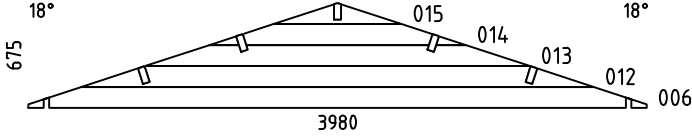
 
 
 
 
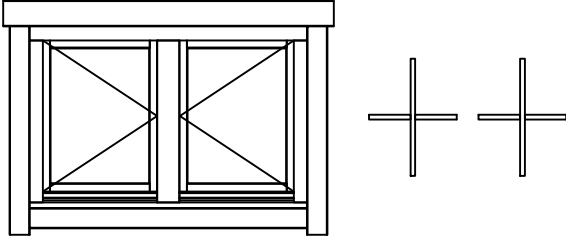


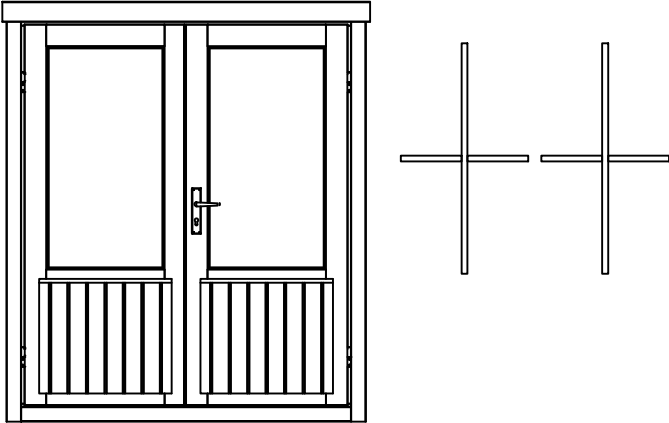


Gabriel34 4x3



Pos	Specification-Spezifikation-Specificatie-Nomenclature-Elementi-Especificacion Gabriel34 4x3	Qty	Profile (mm)	Lenght (mm)
001		2	34x68	3980
002		14	34x135	320
003		7	34x135	2050
004		7	34x135	345
005		7	34x135	345
011		14	34x135	3980
016		19	34x135	2980
017		1	34x135	3210
018		1	34x135	3440
019		1	34x135	3670
020		5	34x135	935
021		7	34x135	690
022		1	34x135	1165
023		1	34x135	1395
024		1	34x135	3670
W1-1		1		
W2-1		1		
F1	FOUNDATION-FUNDAMENT-FONDATION-FONDAZIONE-VIGAS DE CIMENTACIÓN 	7	70x44	3780
PL1	PURLIN-DAKBALK-DACHPFETTE-PANNE-ARCARECCIO-CORREA 	4	44x144	3670
PL2	PURLIN-DAKBALK-DACHPFETTE-PANNE-ARCARECCIO-CORREA 	1	44x144	3670
GB-1	Gable board 95-Giebelblende-Gevelplank-Planche de rive-Tavola di bordo-Tabla de borde 	4	18x95	2280
Model	Gabriel34 4x3		Material	Page 1/2

Pos	Specification-Spezifikation-Specificatie-Nomenclature-Elementi-Especificacion Gabriel34 4x3	Qty	Profile (mm)	Lenght (mm)
GB-2	Gable board 95-Giebelblende-Gevelplank-Planche de rive-Tavola di bordo-Tabla de borde 	2	18x95	3670
	OSB 	18	625x2500	12mm
RL-1	Roofing lath 3000-Giebelleiste-Gevellijst-Latte de rive-Listello di bordo-Listones de borde 	6	18x40	18rmt.
	WINDOW 1345x900 DW0-4T 1345x900-34 	2		
	DOOR 1600x1850 DD06-4 H 1600x1850-28 	1		
Model	Gabriel34 4x3	Material	Page 2/2	


H = 1.300 m
TOTAL: 10.07 m2

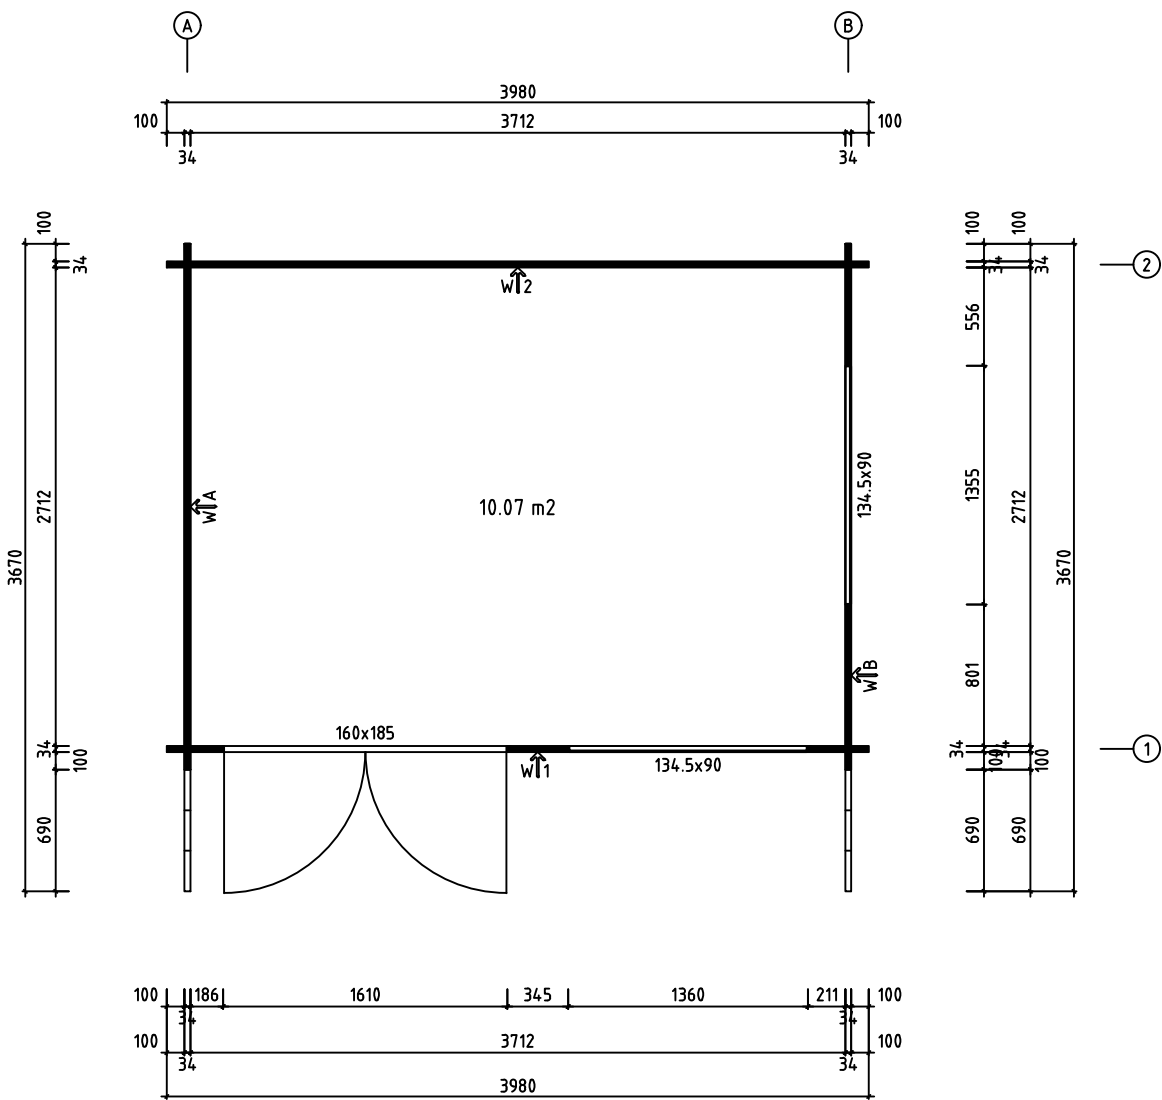

Model	Gabriel34 4x3	Page
Drawing	PLAN	Scale 1:30
Material	34x135	Date 14.03.2023
File	Gabriel34 4x3	Drawn by

 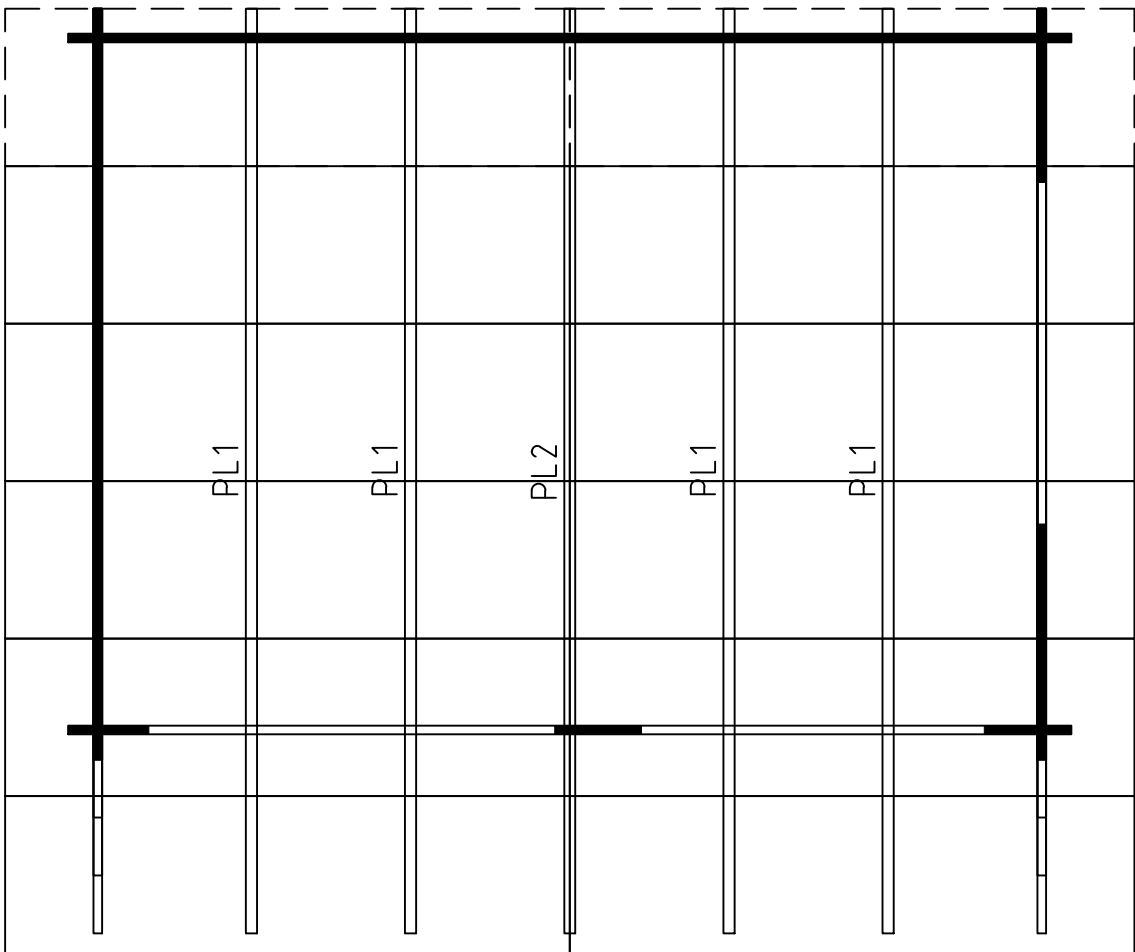


Model	Gabriel34 4x3	Page
Drawing	R00F	Scale 1:30
Material	34x135	Date 14.03.2023
File	Gabriel34 4x3	Drawn by

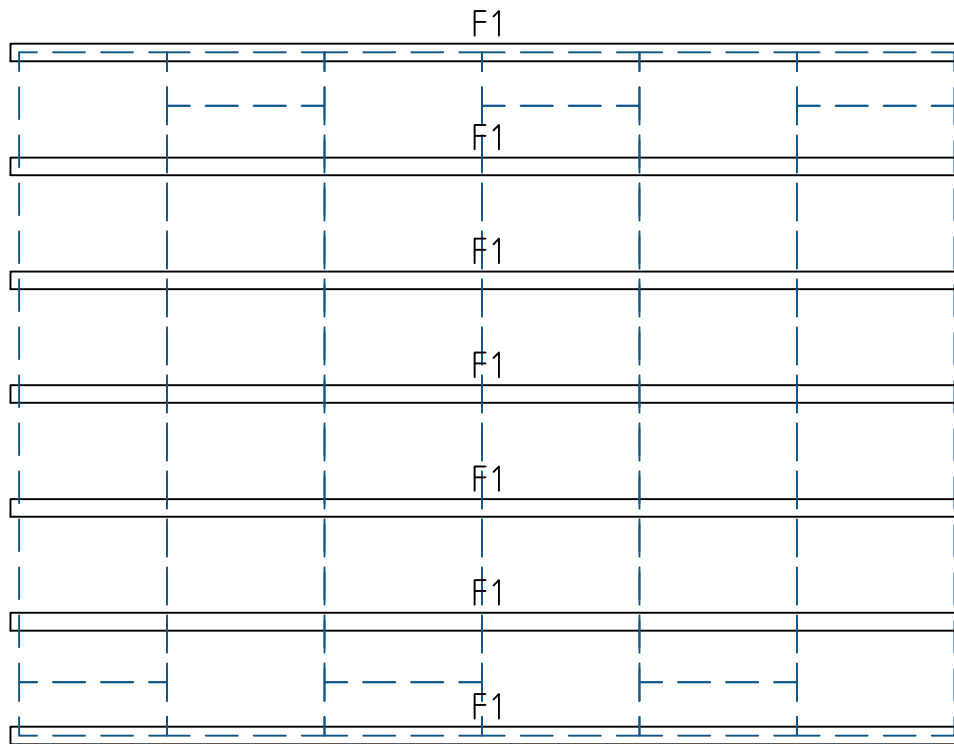


0 0.5m 1.0m 2.0m


Model	Gabriel34 4x3	Page
Drawing	FOUNDATION	Scale 1:30
Material	34x135	Date 14.03.2023
File	Gabriel34 4x3	Drawn by

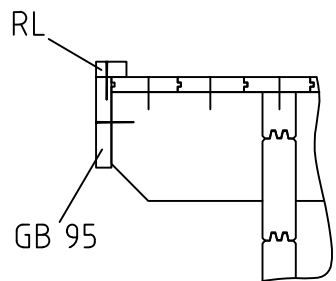



WALL A ↗

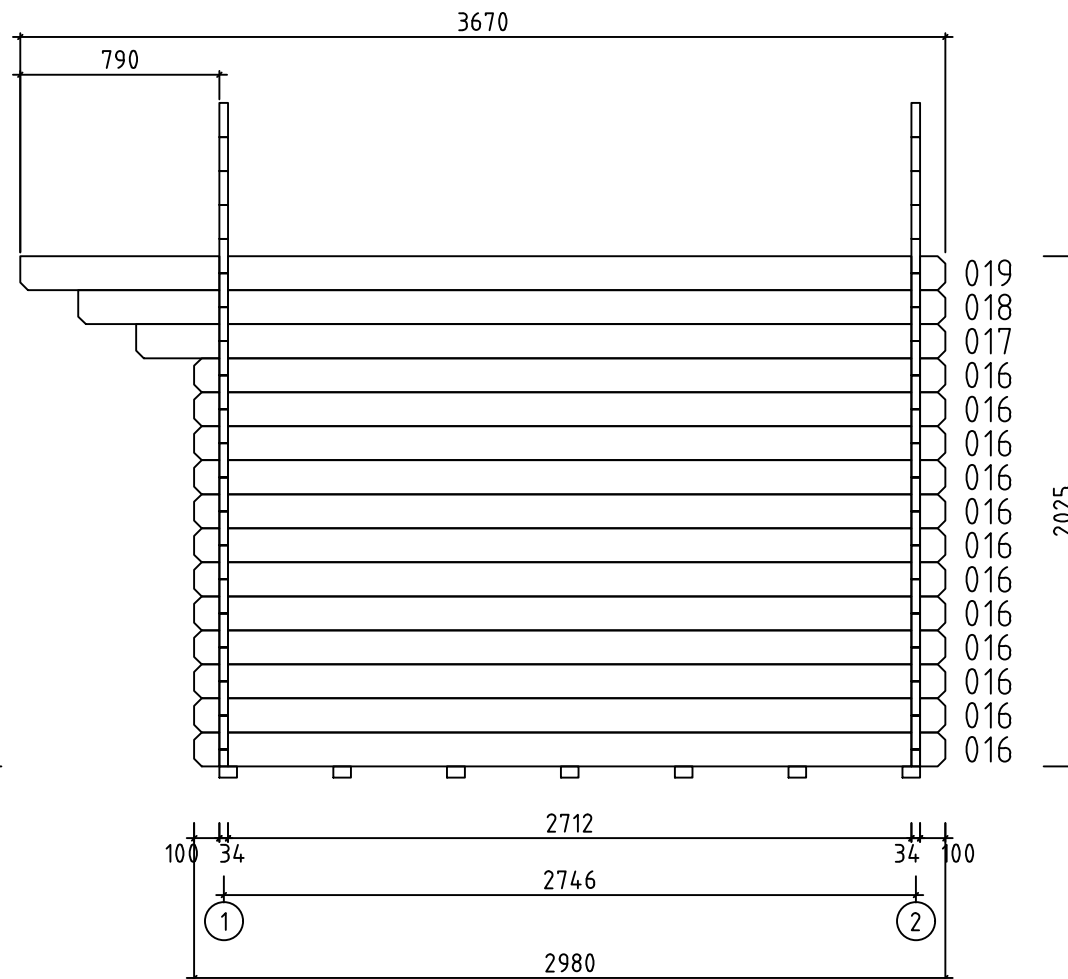


Model	Gabriel34 4x3	Page	2
Drawing	WALL A	Scale	1:30
Material	3.4x13.5	Date	14.03.2023
File	Gabriel34 4x3	Drawn by	

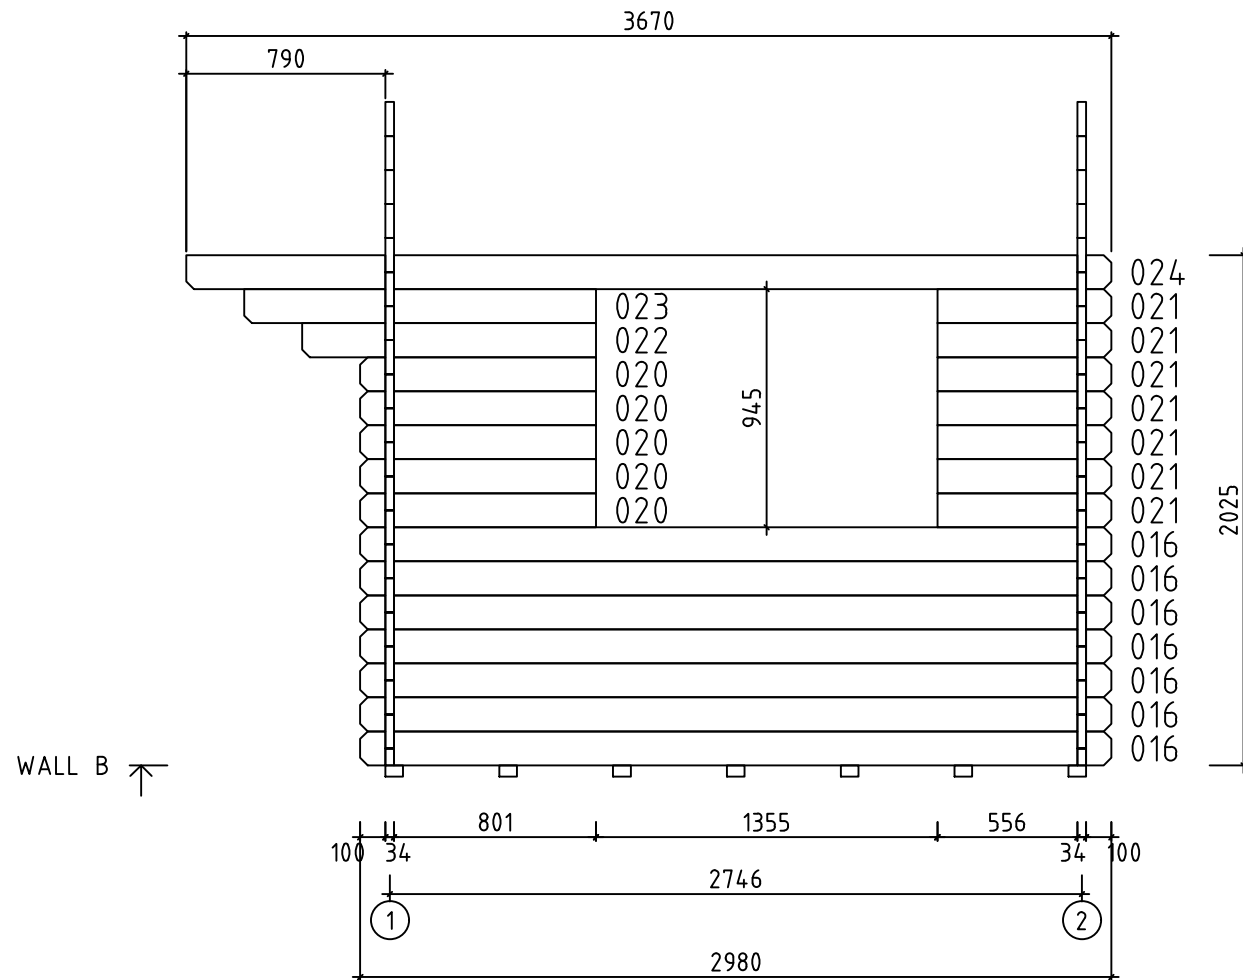





Model	Gabriel34 4x3	Page	3
Drawing	WALL B	Scale	1:30
Material	3.4x13.5	Date	14.03.2023
File	Gabriel34 4x3	Drawn by	

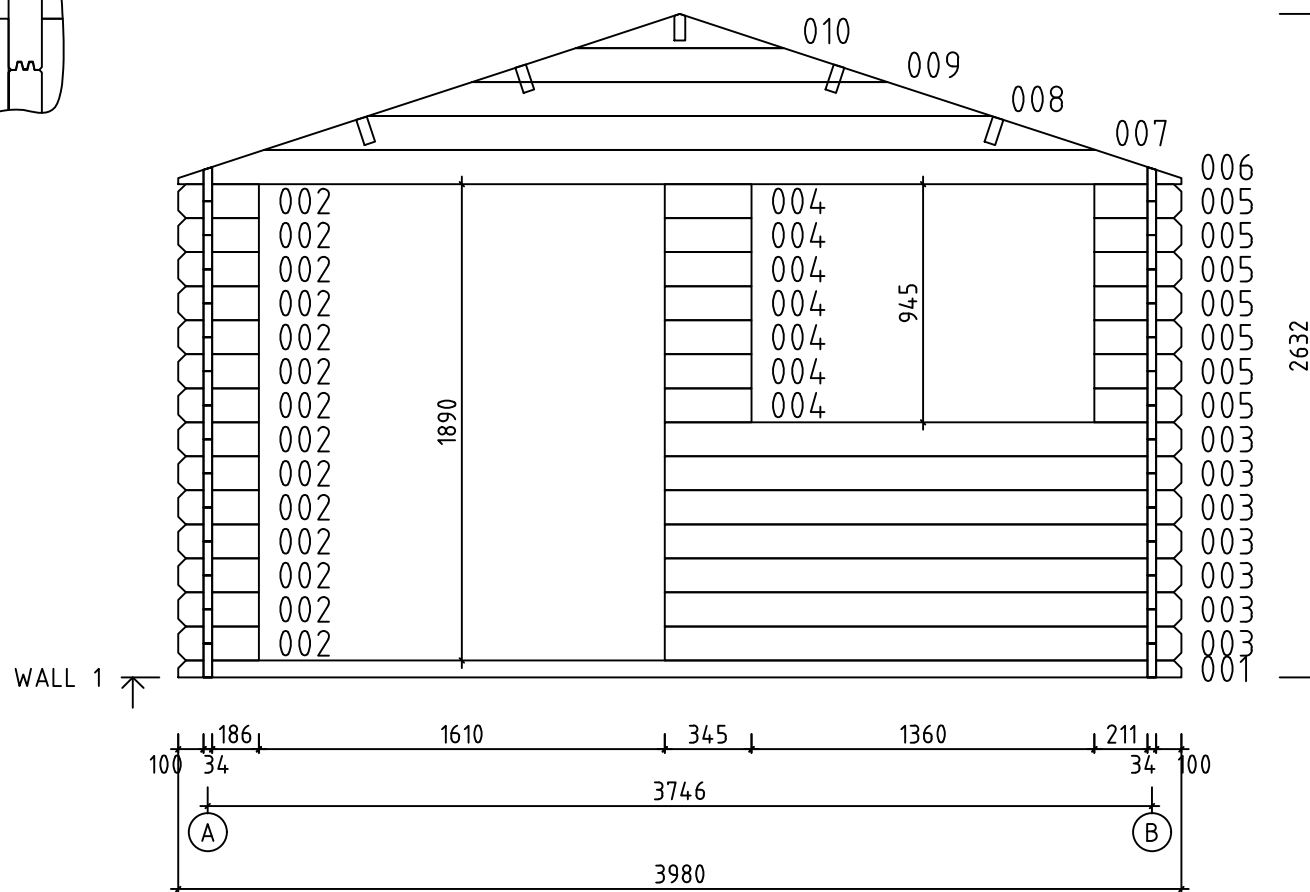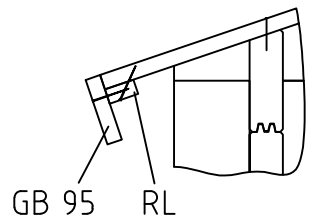

Model	Gabriel34 4x3	Page	4
Drawing	WALL 1	Scale	1:30
Material	3.4x13.5	Date	14.03.2023
File	Gabriel34 4x3	Drawn by	

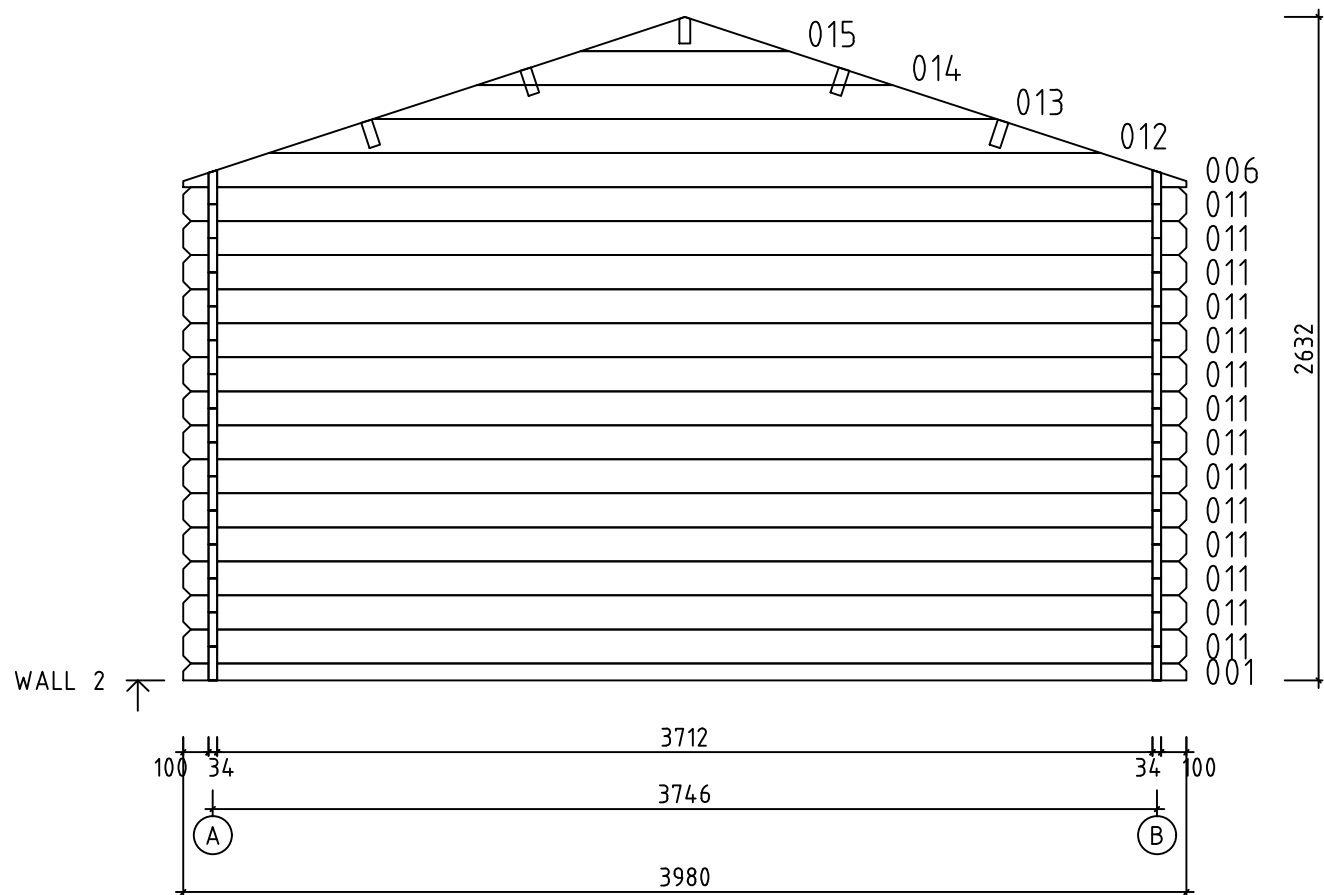

Model	Gabriel34 4x3	Page	5
Drawing	WALL 2	Scale	1:30
Material	3.4x13.5	Date	14.03.2023
File	Gabriel34 4x3	Drawn by	

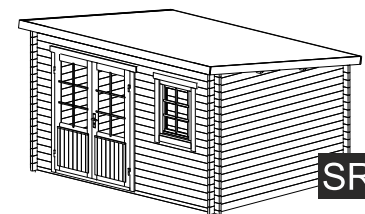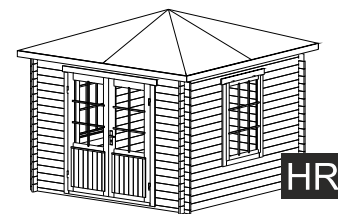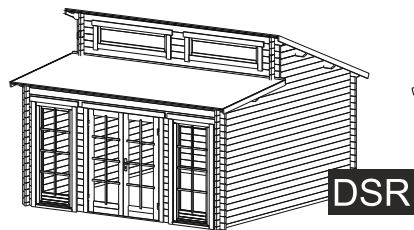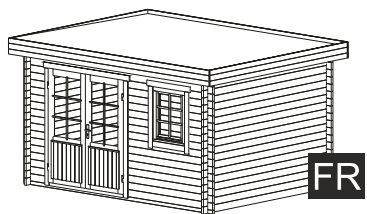



FR

DSR

GR

HR


SR

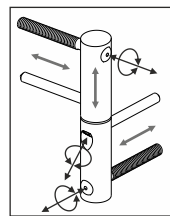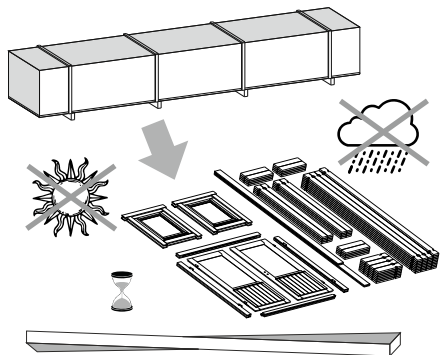


ADJUSTABLE HINGES

3.


TYPE- A
5x90

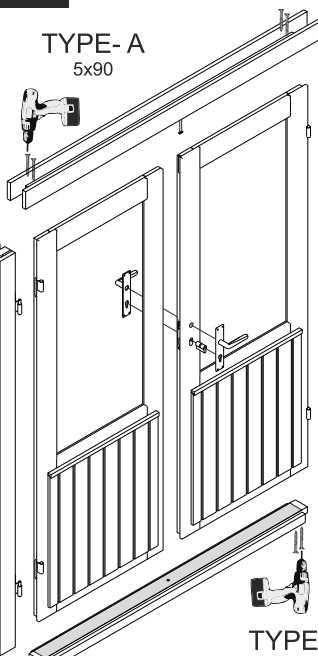


OPTIONS

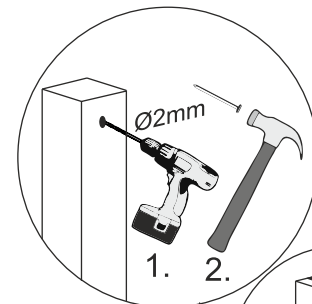

1. 2.

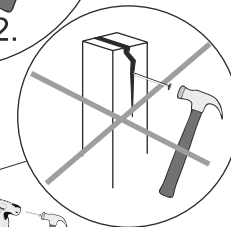


4.

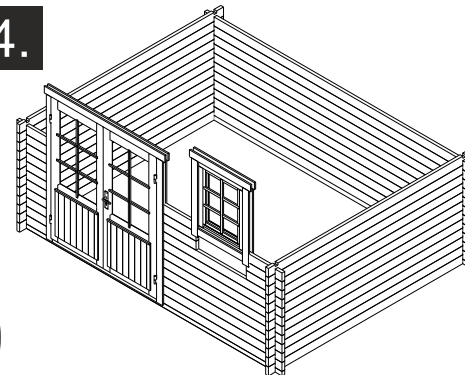


OPTIONS

5.

Ø4mm

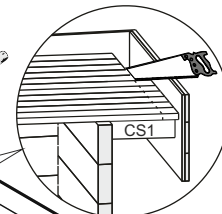


Ø4mm


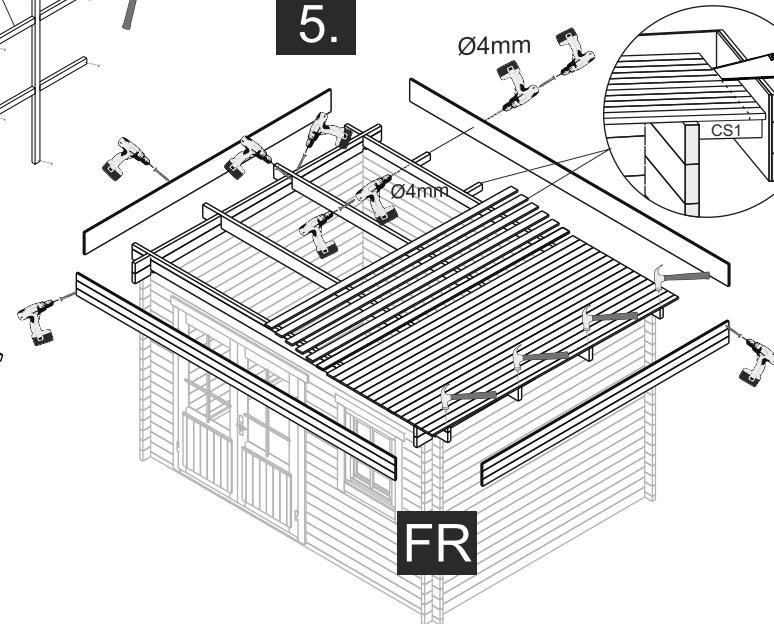


FR

1.

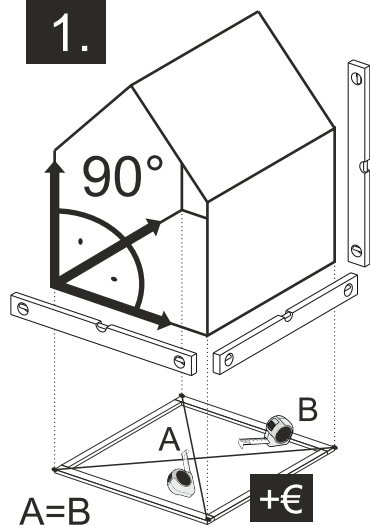


TYPE- B
4x60

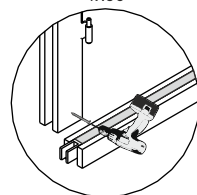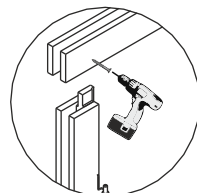


TYPE- A
5x70

NB!

 


OPTIONS

2.

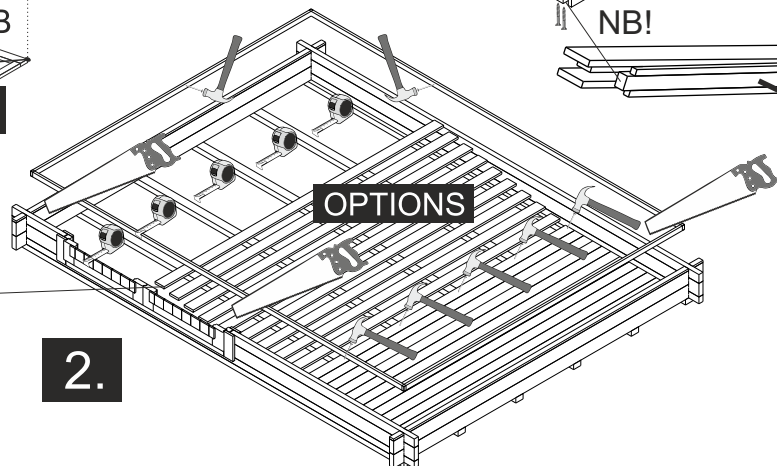


The guide is illustrative. This guide is not project specification.
Der Leitfaden ist illustrativ. Dieser Leitfaden ist keine Projektspezifikation.
De gids is illustratief. Deze gids is geen projectspecificatie.

5.

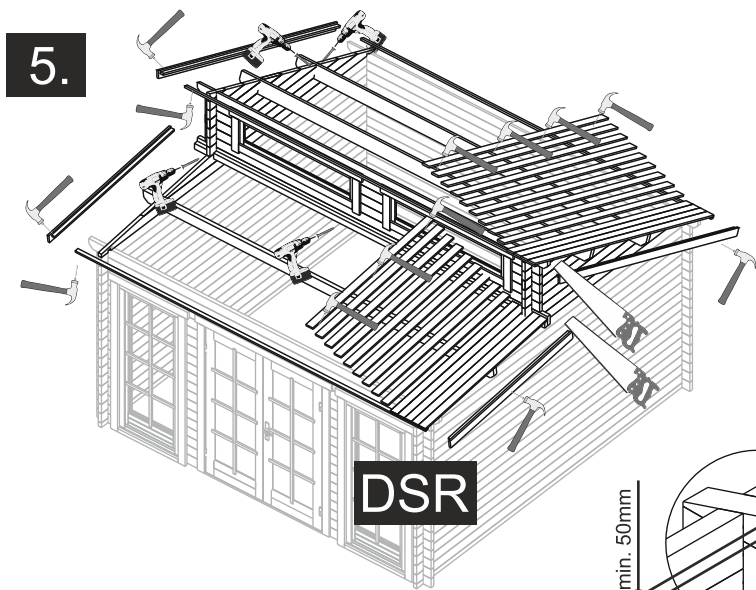


5.

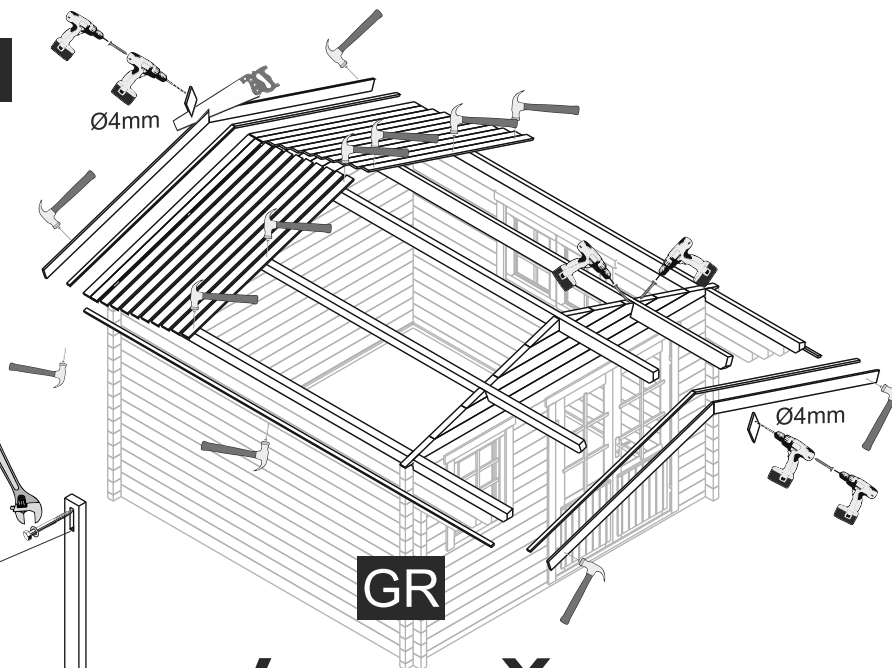


OPTIONS


SB1

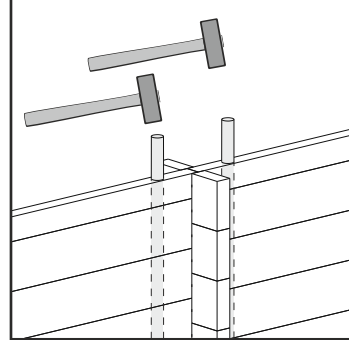


SBT1- TOP

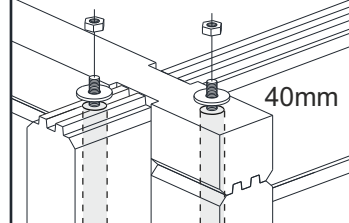


SBT1- BOTTOM

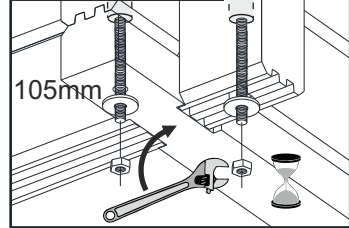



POST

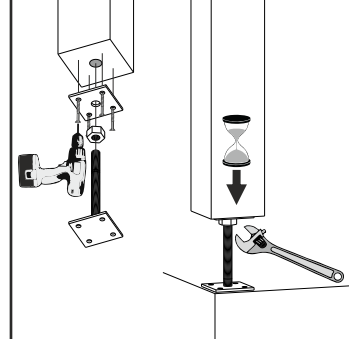

NB!

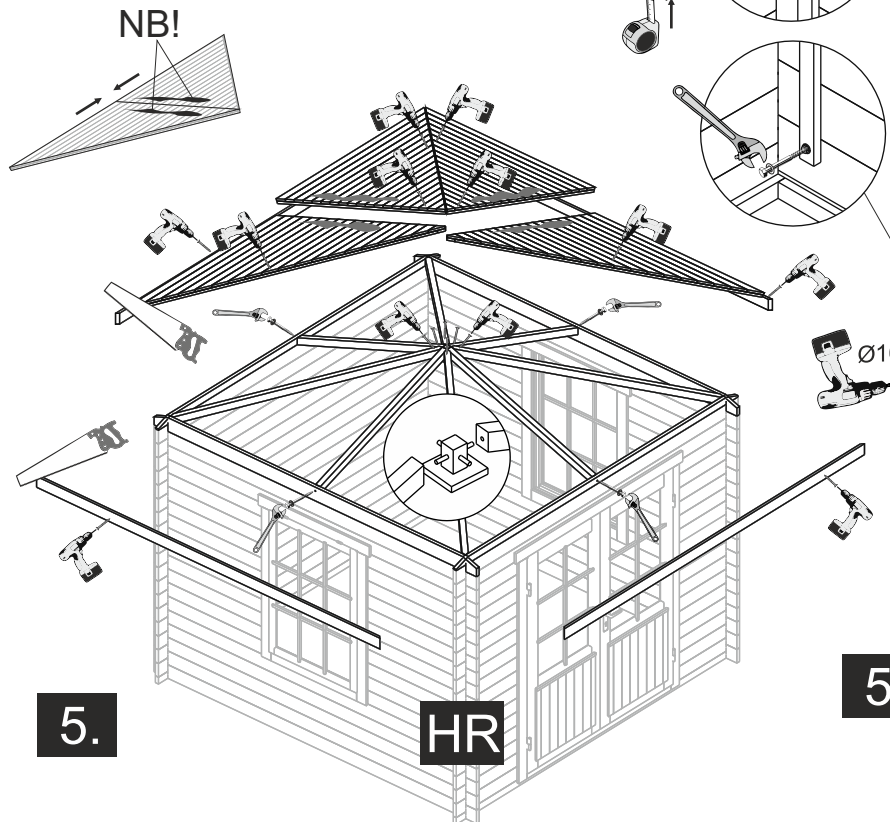

5.

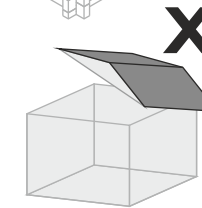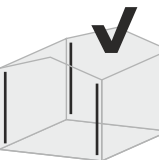

X

OPTIONS- STORM BRACES

5.

