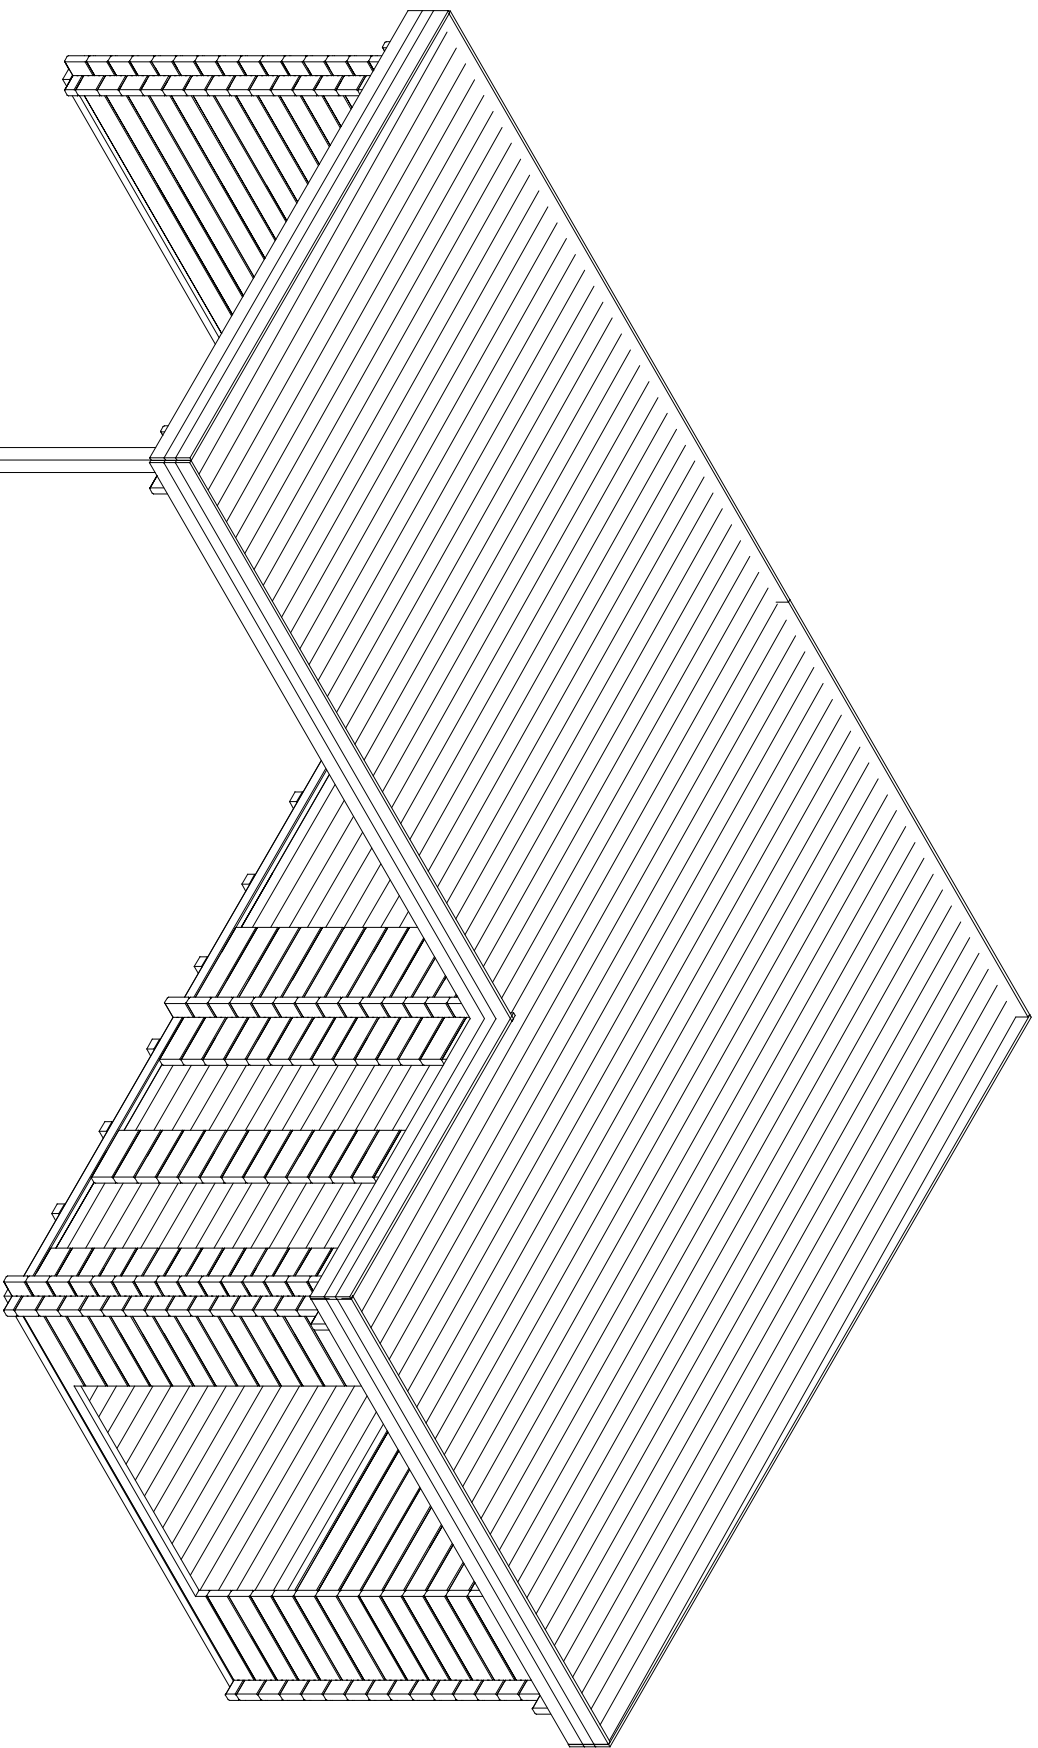





Date rev. Description V 1.0

House	Quinta 44 ISO	Sheet	1
-------	---------------	-------	---


Drawing	3D	Scale	
---------	----	-------	--

Material	44x135	Date	21.11.2018
----------	--------	------	------------


Drawer	K.K.	File	Quinta 44 ISO 3D.dwg
--------	------	------	----------------------

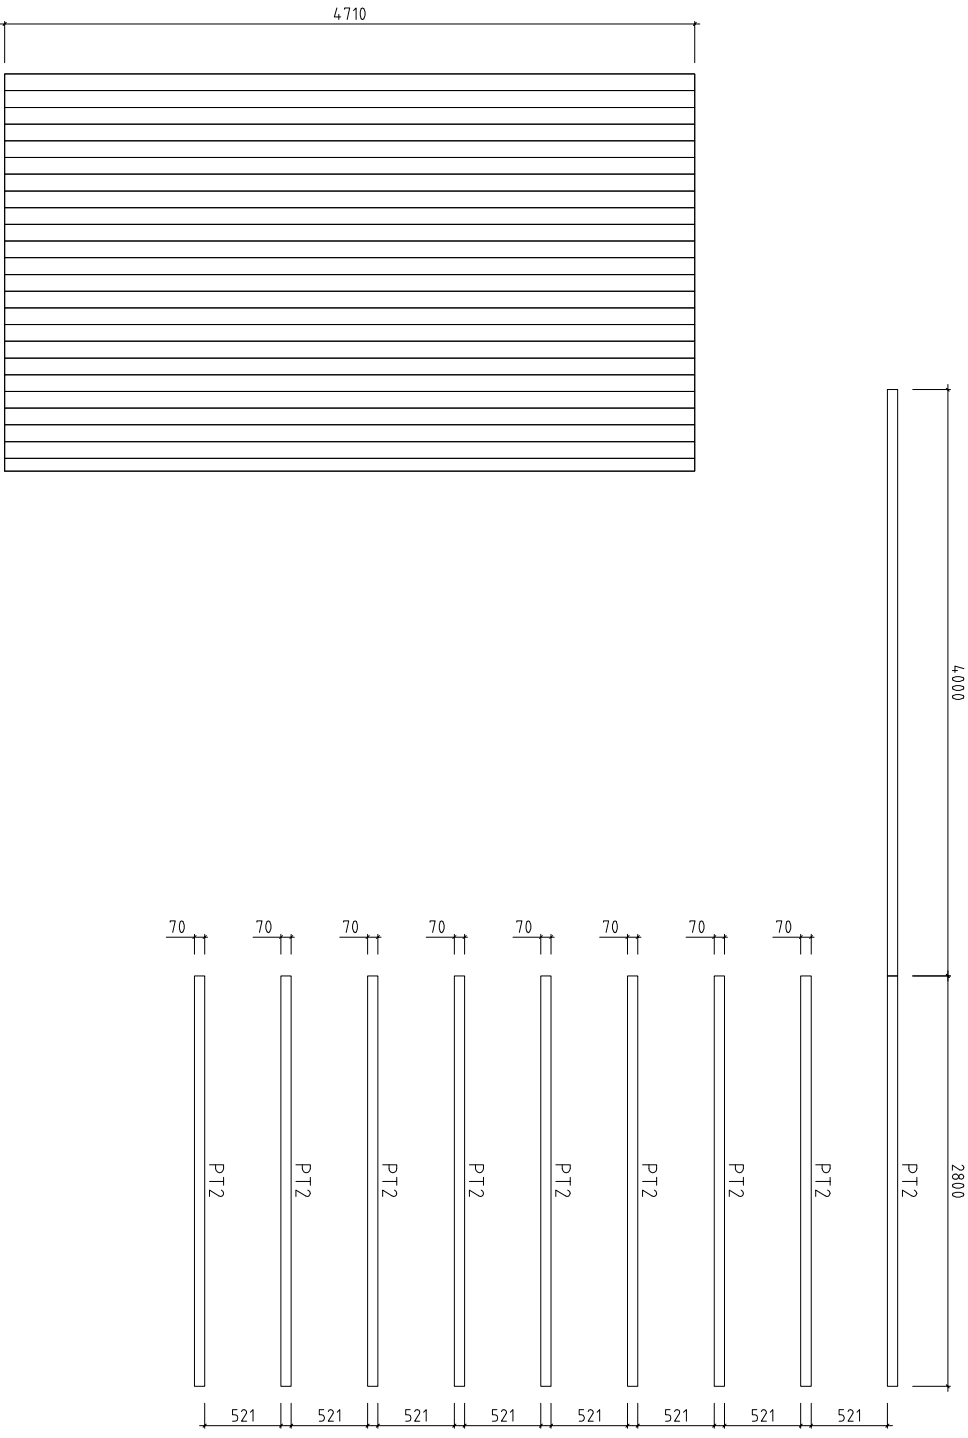


House	Quinta 44 ISO	Sheet	2
Drawing	FLOORBEAMS-FUSSBODENBALKEN-VLOERBALKEN	Scale	1:50
Material	70x45	Date	16.11.2018
Drawer	K.K.	File	Quinta 44 ISO.dwg

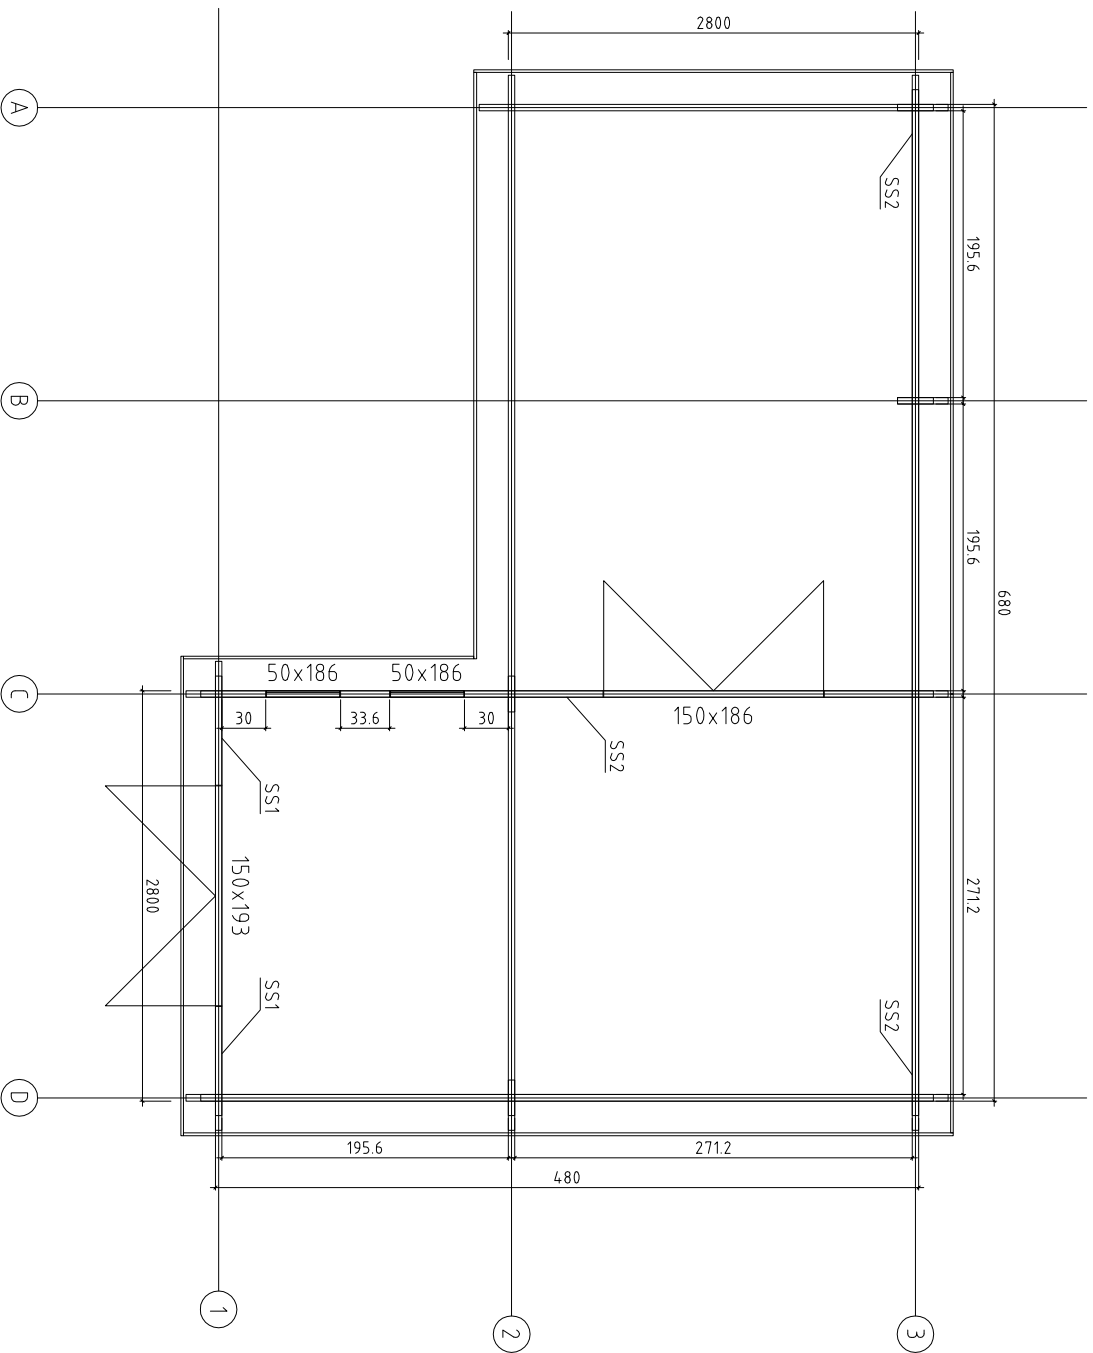



House	Quinta 44 ISO	Sheet	3
Drawing	Plan	Scale	1:50
Material	4,4x135	Date	16.11.2018
Drawer	K.K.	File	Quinta 44 ISO.dwg

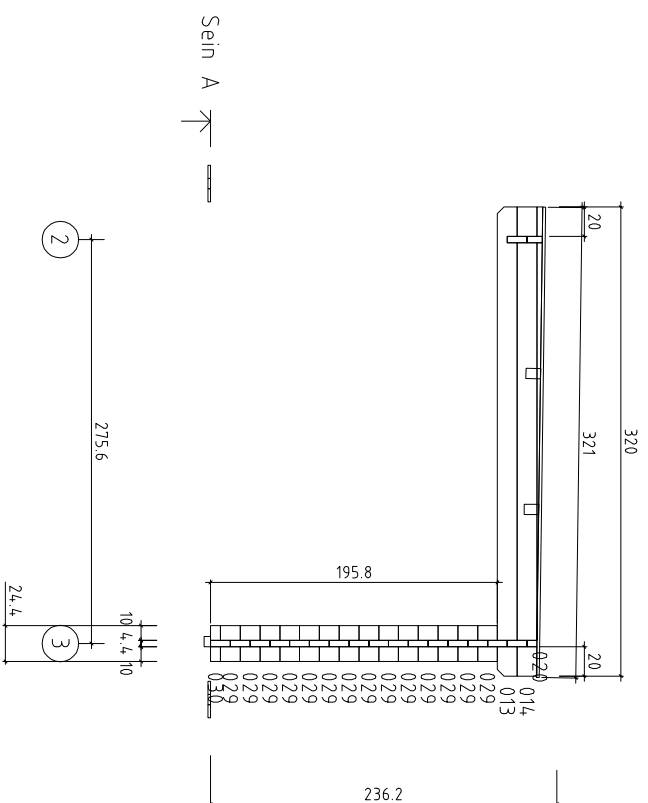


House	Quinta 44 ISO	Sheet	4
Drawing	SEIN A	Scale	1:50
Material	4.4x13.5	Date	16.11.2018
Drawer	K.K.	File	Quinta 44 ISO.dwg

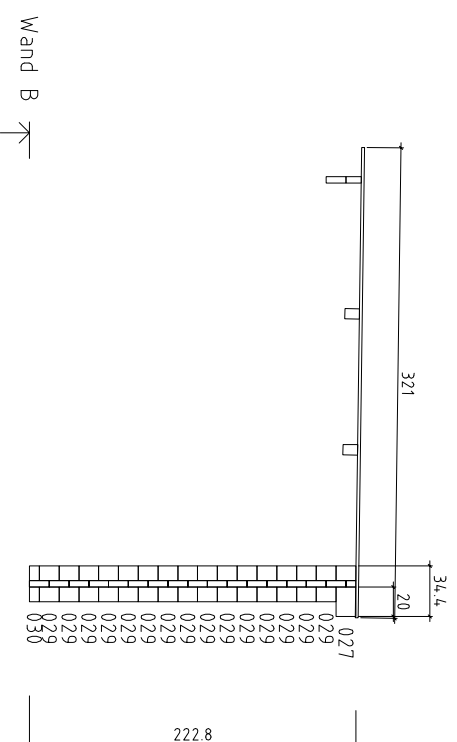

House	Quinta 44 ISO	Sheet	5
Drawing	WAND B	Scale	1:50
Material	4.4x13.5	Date	16.11.2018
Drawer	K.K.	File	Quinta 44 ISO.dwg

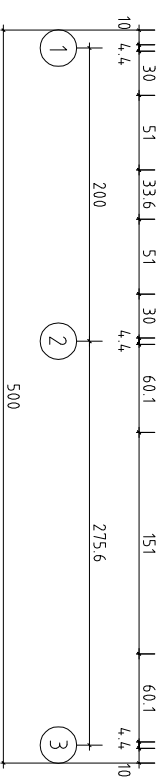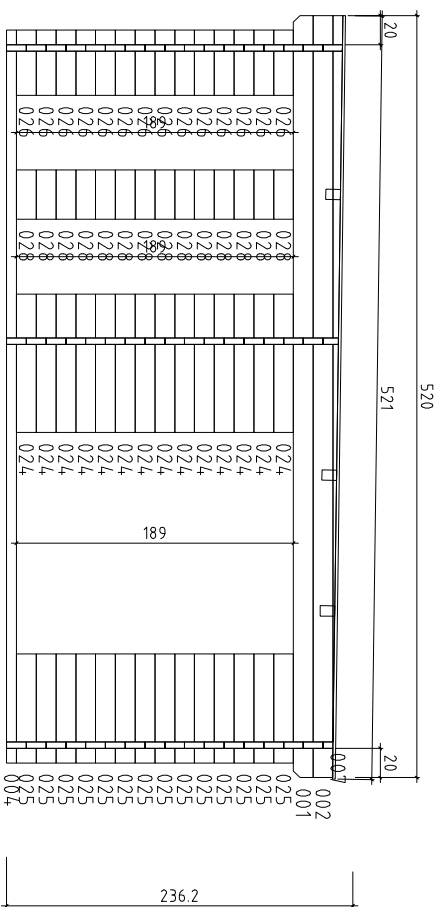


House	Quinta 44 ISO	Sheet	6
Drawing	WAND C	Scale	1:50
Material	4. 4 x 13.5	Date	16.11.2018
Drawer	K.K.	File	Quinta 44 ISO.dwg

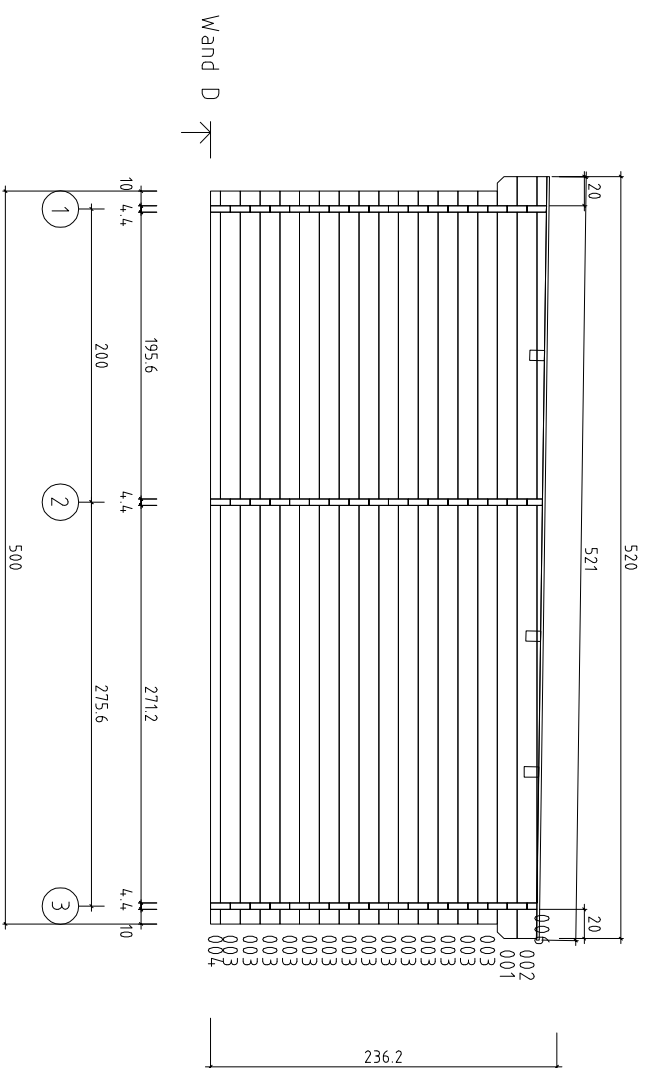


House	Quinta 44 ISO	Sheet	7
Drawing	WAND D	Scale	1:50
Material	4.4x13.5	Date	16.11.2018
Drawer	K.K.	File	Quinta 44 ISO.dwg

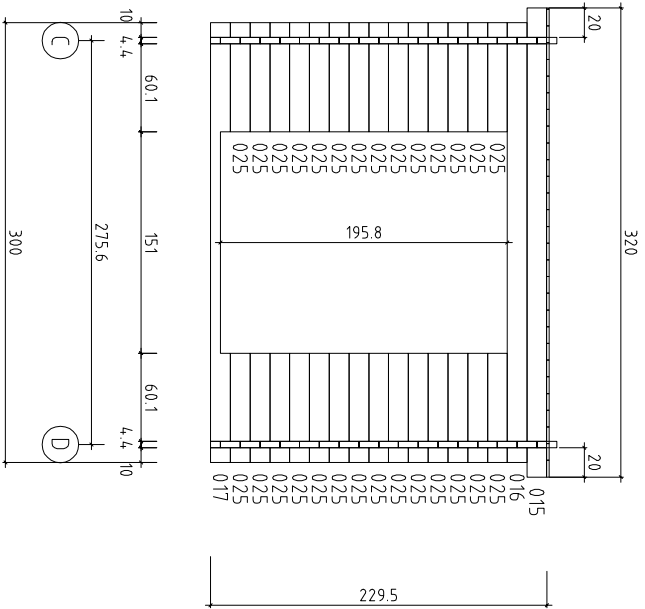
Wand 1 ↗



















House	Quinta 4,4 ISO	Sheet	8
Drawing	WAND 1	Scale	1:50
Material	4,4x13,5	Date	16.11.2018
Drawer	K.K.	File	Quinta 4,4 ISO.dwg













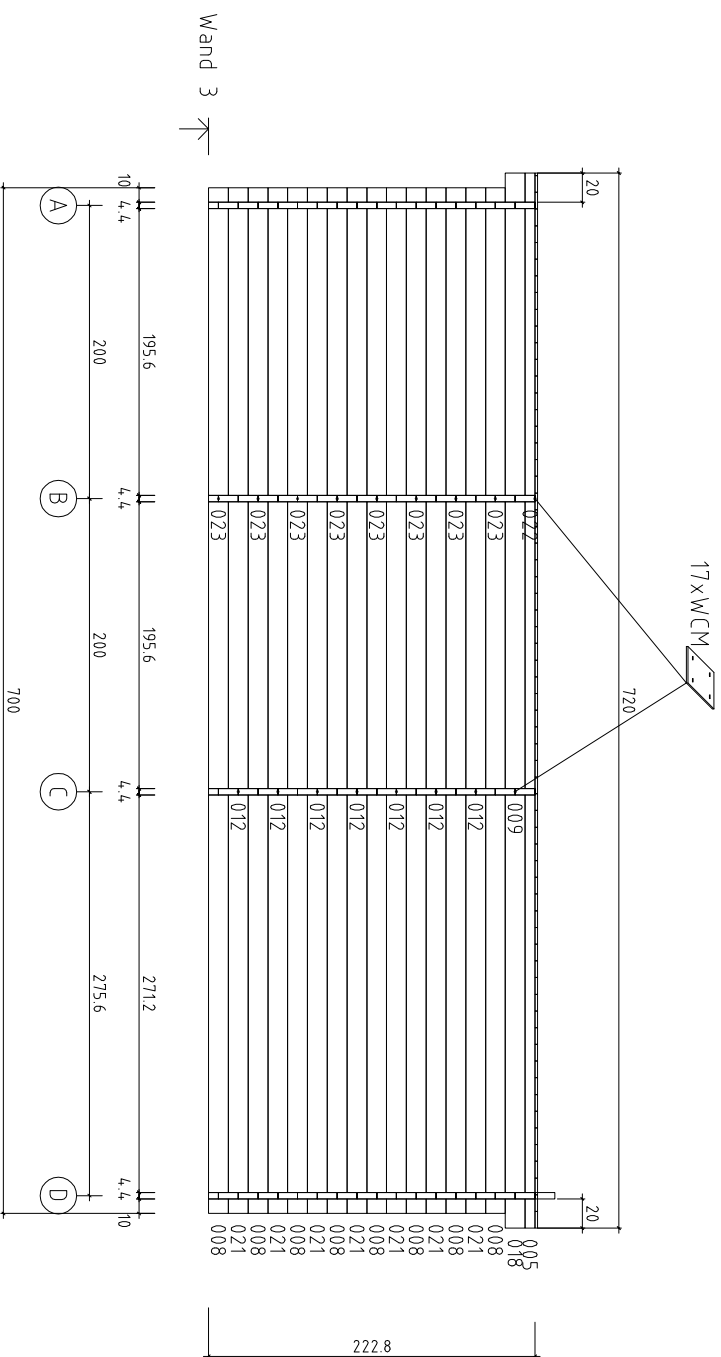





House	Quinta 44 ISO	Sheet	10
Drawing	WAND 3	Scale	1:50
Material	4. 4 x 13.5	Date	16.11.2018
Drawer	K.K.	File	Quinta 44 ISO.dwg




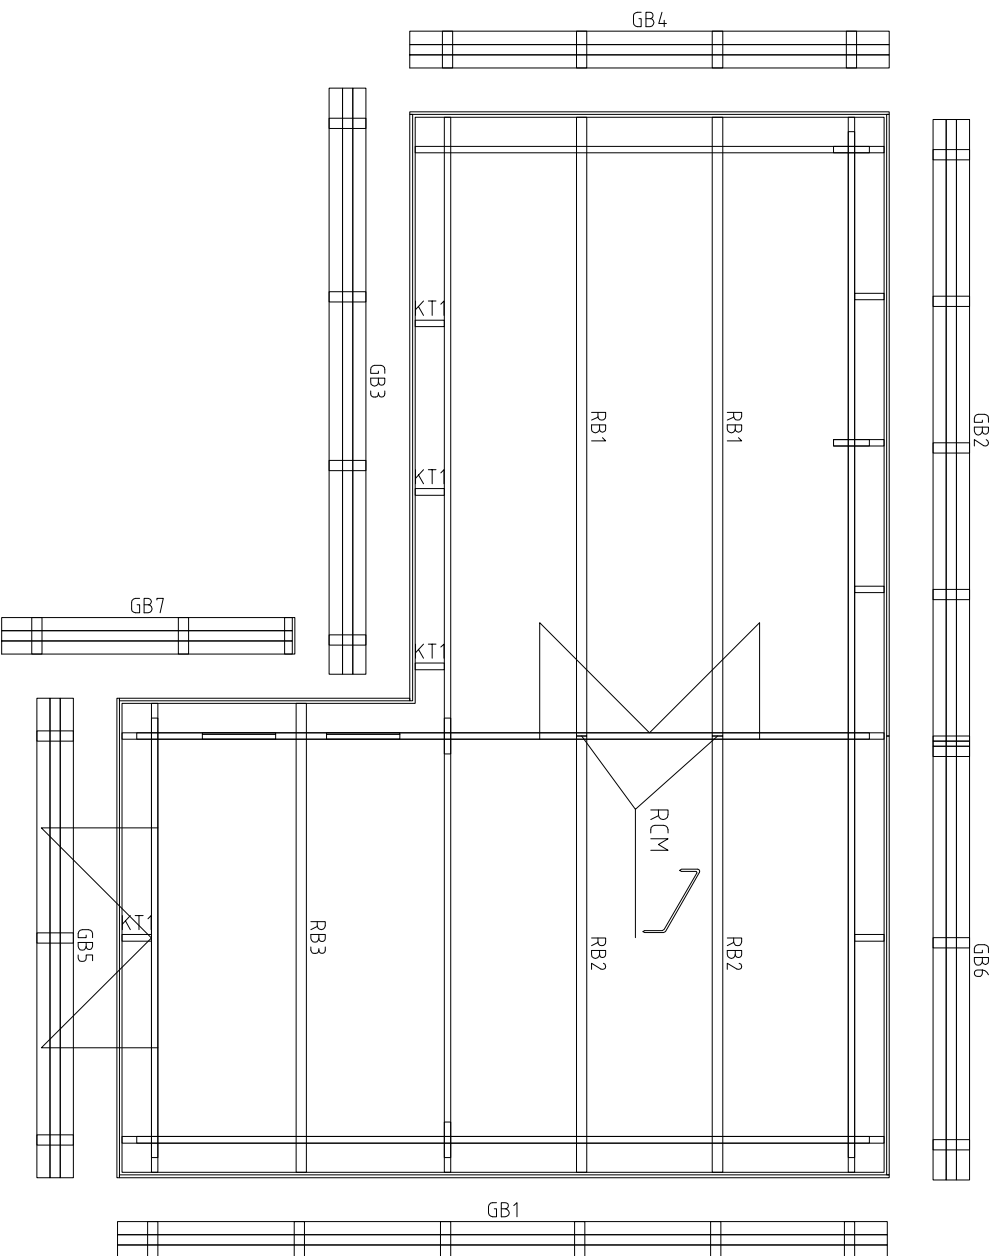


House	Quinta 44 ISO	Sheet	11
Drawing	ROOF-DACHN-DAK	Scale	1:50
Material		Date	16.11.2018
Drawer	K.K.	File	Quinta 44 ISO.dwg

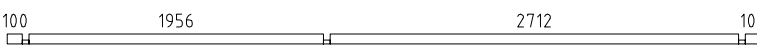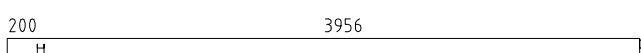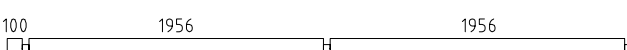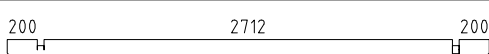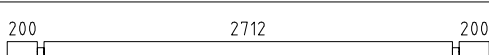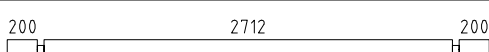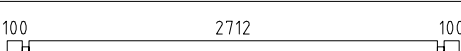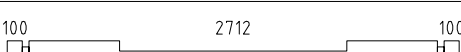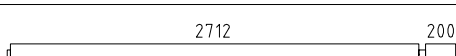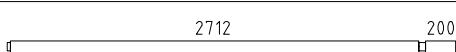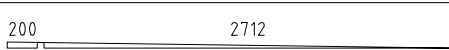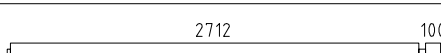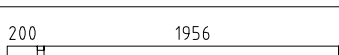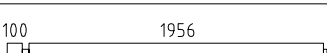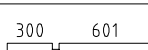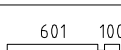Pos	Quinta 44 ISO			Pcs. St.	Profil(e) (mm)	L (mm)	
001				2	44x135	5200	
002				2	44x135	5200	
003				14	44x135	5000	
004				2	44x68	5000	
005					1	44x68	4978
006				1	44x68	4956	
007				1	44x68	4956	
008				8	44x135	4878	
009				1	44x135	4222	
010				1	44x135	4222	
011					1	44x105	4222
012				7	44x135	4122	
013				1	44x135	3200	
014				1	44x135	3200	
015					1	44x132	3200
016				1	44x135	3000	
017				1	44x135	3000	
018				2	44x135	2978	
019					1	44x105	2978
020				1	44x40	2956	
021				7	44x135	2878	
022					1	44x68	2222
023				8	44x135	2122	
024				14	44x135	945	
025				42	44x135	745	
Kood	Quinta 44 ISO	Materjal	File	Quinta 44 ISO.dwg		Leht 12	

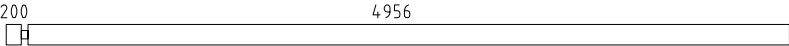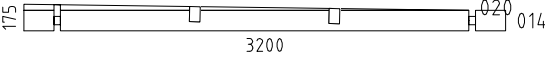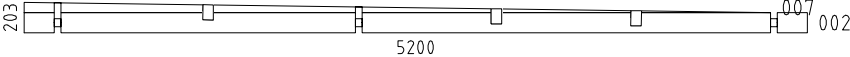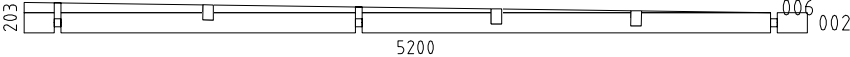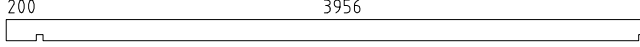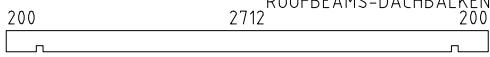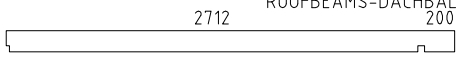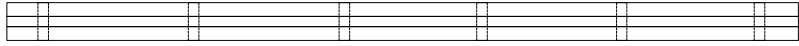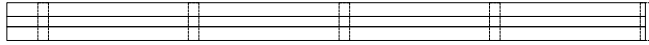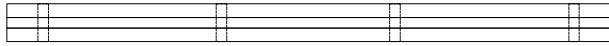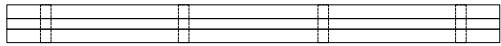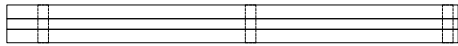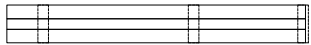Pos	Quinta 44 ISO	Pcs. St.	Profil(e) (mm)	L (mm)
026		14	44x135	444
027		1	44x135	344
028		14	44x135	336
029		59	44x135	244
030		2	44x68	244
EB	 SPARE BEAM-ERZATZBOHLE-VOORRAADPLANK 4956	1	44x135	5200
SH	 HIT BLOCK-SCHLAGHÖLZER-BLAZENPLANK	2	44x135	300
WA-1		1	44x175	3200
WC-1		1	44x203	5200
WD-1		1	44x203	5200
PT1	 FLOORBEAMS-FUSSBODENBALKEN-VLOERBALKEN	1	70x45	4000
PT2	 FLOORBEAMS-FUSSBODENBALKEN-VLOERBALKEN	9	70x45	2800
RB1	 ROOFBEAMS-DACHBALKEN-DAKBALK 3956	2	70x140	4222
RB3	 ROOFBEAMS-DACHBALKEN-DAKBALK 2712 200	1	70x140	3200
RB2	 ROOFBEAMS-DACHBALKEN-DAKBALK 2712 200	2	70x140	2978
P1	 POST-POST-POST	1	90x90	1950
KT1		7	45x90	200
GB1		1	36x250	5254
GB2		1	36x250	4275
GB3		1	36x250	4000
GB4		1	36x250	3272
GB5		1	36x250	3272
GB6		1	36x250	2996
GB7		1	36x250	2000
F1	 FLOORBOARD-FUSSBODENBRETT-VLOERPLANK or	32+1 24+1	18x88 18x114	4710
Kood	Quinta 44 ISO	Materjal	File Quinta 44 ISO.dwg	Leht 13

 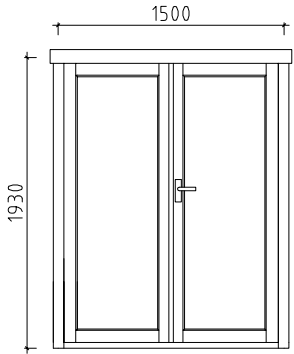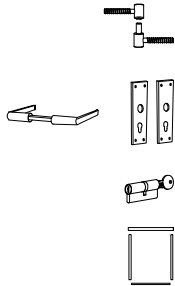Pos	Quinta 44 ISO	Pcs. St.	Profil(e) (mm)	L (mm)
R1	ROOFBOARD-DACHBRETT-DAKPLANK  or	38+1 29+1	18x88 18x114	5210
R2	ROOFBOARD-DACHBRETT-DAKPLANK  or	46 35	18x88 18x114	3210
FF1	FLOOR FILLET-FUSSBODENLEISTE-VLOERPLINT 		18x35	15.0
RCM	ROOFBEAMS CONNECTING METAL/DACHBALKEN BEFESTIGUNGSMETALLE  DAKBALKEN POOLING METALEN	2	Ø6	200
WCM	WALLBEAMS CONNECTING METAL-WANDBOEHLEN BEFESTIGUNG METALLE  MUURBALKEN POOLING METALEN	19	25	25
PR1	POST REGULATOR-PFOSTEN REGLER-STUT REGELAAR 	1		
SS1	STORM SLAT-STURMLEISTE-STORMLIJST 	2	18x35	2200
SS2	STORM SLAT-STURMLEISTE-STORMLIJST 	3	19x35	2160
	SCREWS-SCHRAUBEN-SCHROEF (FOR-FÜR-VOOR STORM SLAT-STURMLEISTE-STORMLIJST) 	15	Ø6	40
	WASHER-SCHEIBE-SCHIJF (FOR-FÜR-VOOR STORM SLAT-STURMLEISTE-STORMLIJST) 	15	Ø6	
	NAIL-NAGEL-NAGEL R1, R2, F1 FOR-FÜR-VOOR 	770	Ø2.5	60
	SCREWS-SCHRAUBEN-SCHROEF RB1 FOR-FÜR-VOOR 	6	Ø6.0	160
	VENTILATIONGRILLE-VENTILATIONSGITTER-VENTILATIEROOSTER 	4		
	DOUBLEDOR-DOPELTÜR-DUBBELE DEUR (right-rechts-rechts)  	1 6 1 1 1	1500	1930
Kood	Quinta 44 ISO	Materjal	File Quinta 44 ISO.dwg	Leht 14

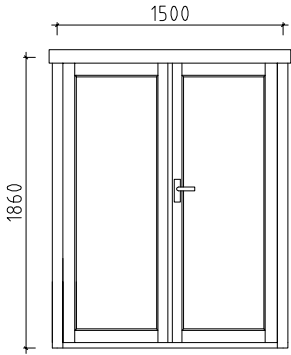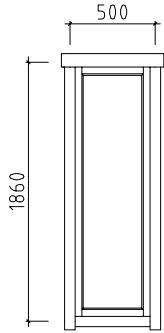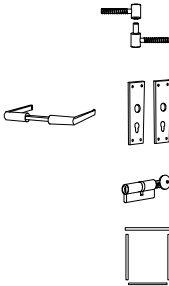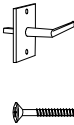Pos	Quinta 44 ISO		Pcs. St.	Profil(e) (mm)	L (mm)
	DOUBLED OOR-DOPPELTÜR-DUBBELE DEUR (right-rechts-rechts)		1	1500	1860
					
	WINDOW-FENSTER-VENSTER (left-links-links)		2	500	1860
					
Kood	Quinta 44 ISO	Materjal	File	Quinta 44 ISO.dwg	Leht 15