


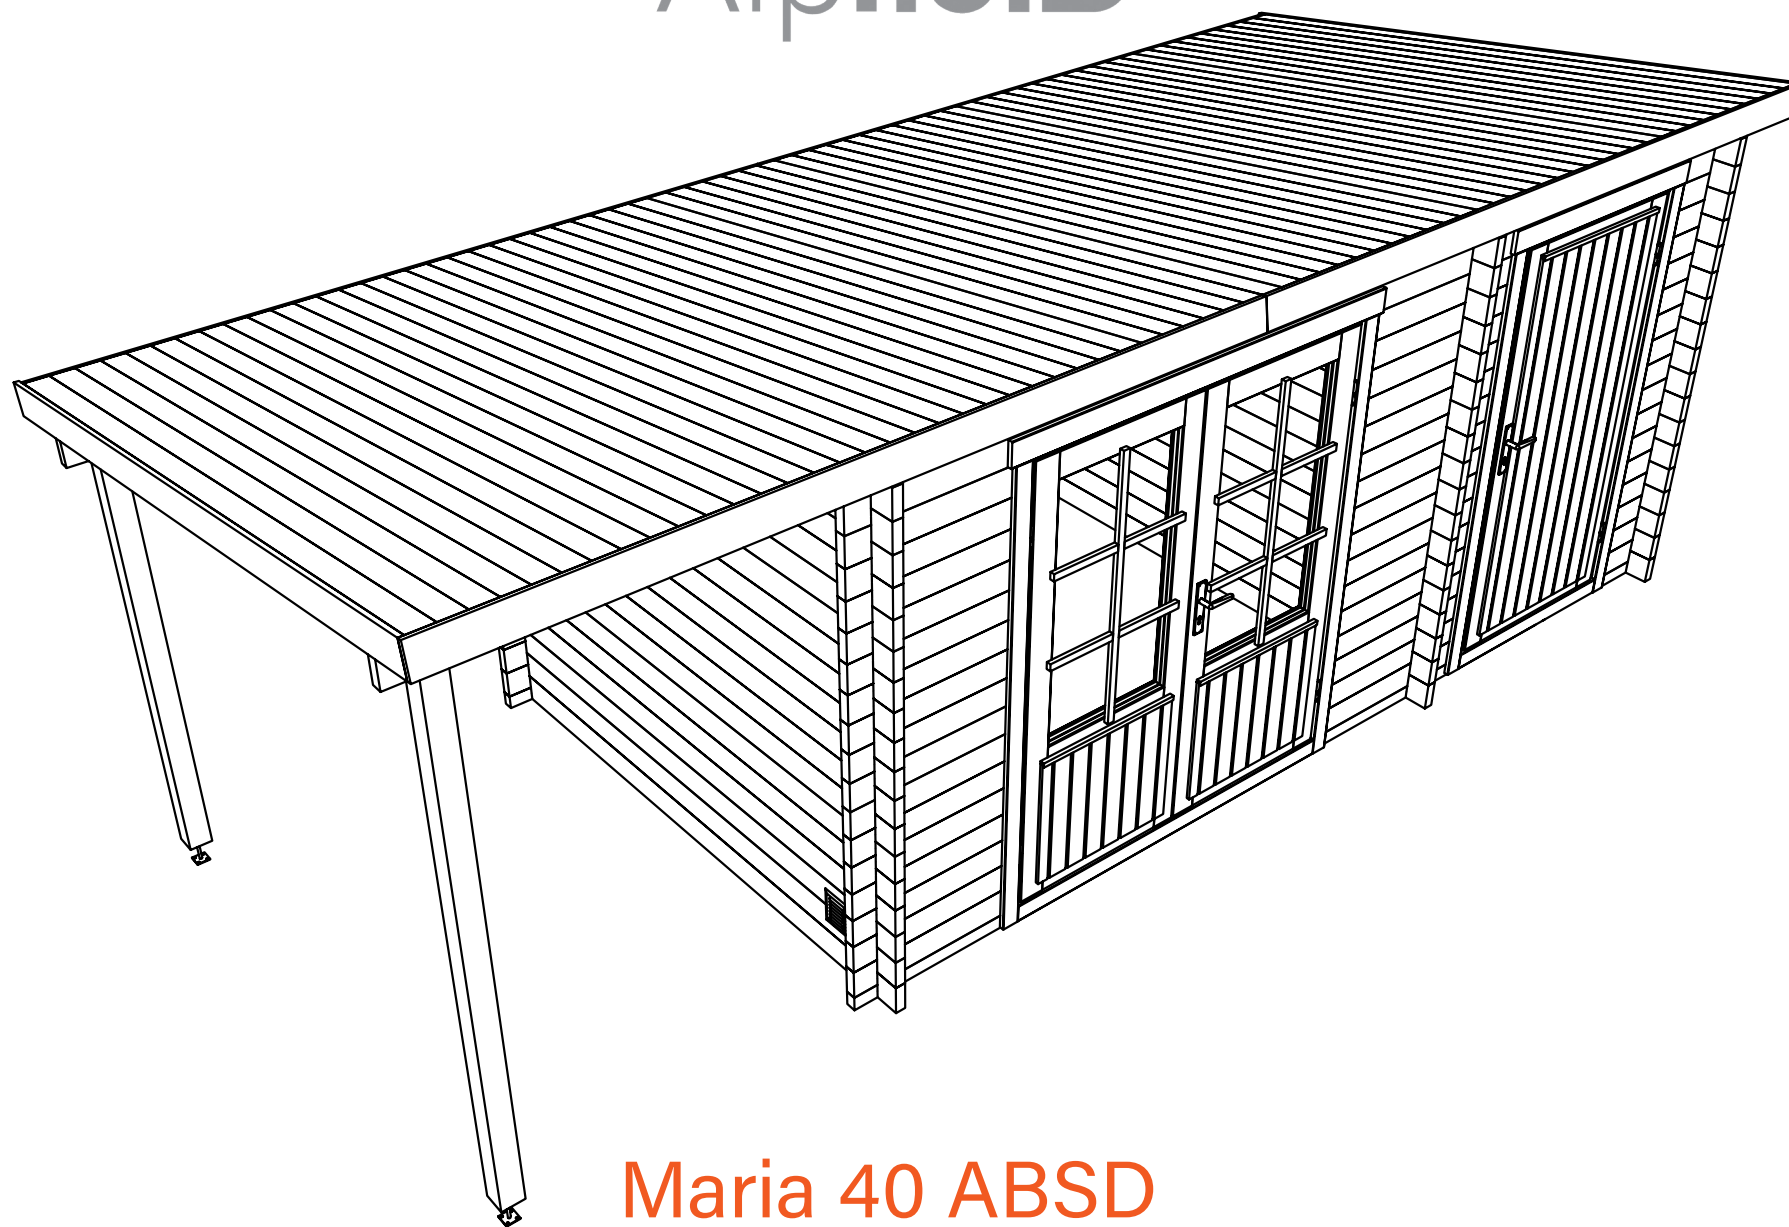
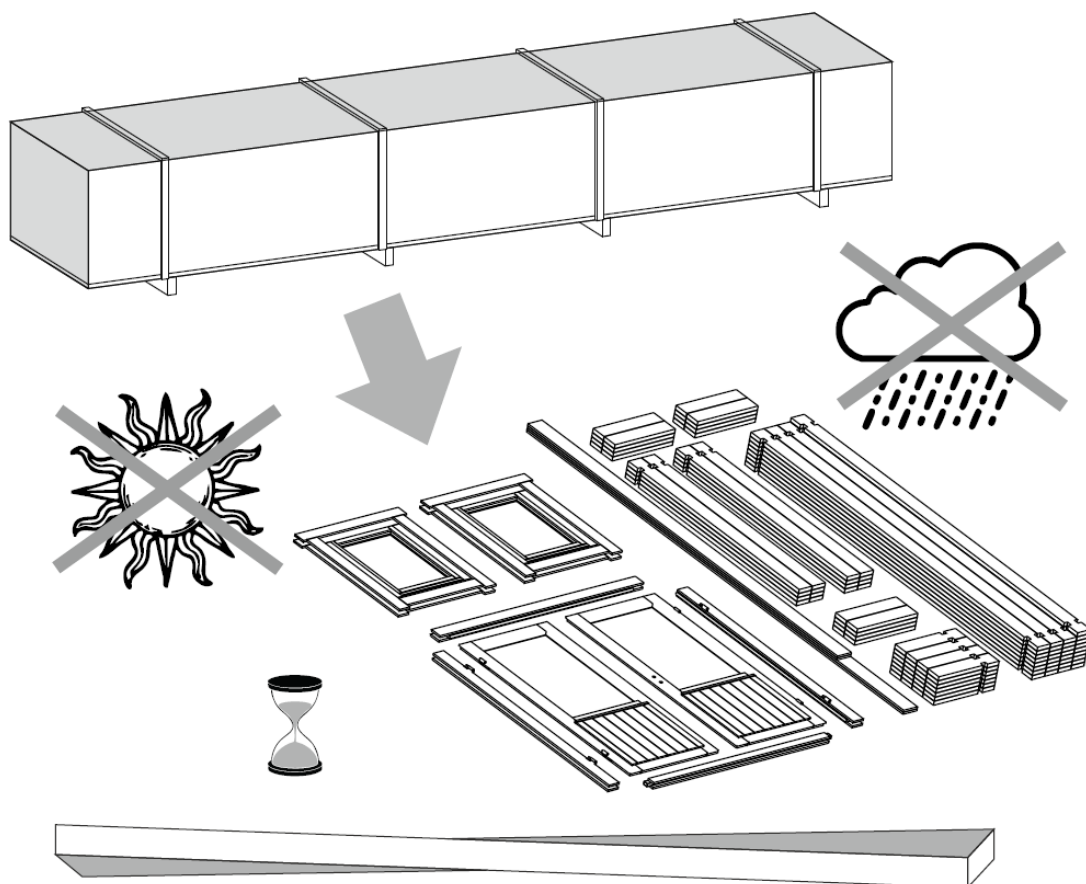
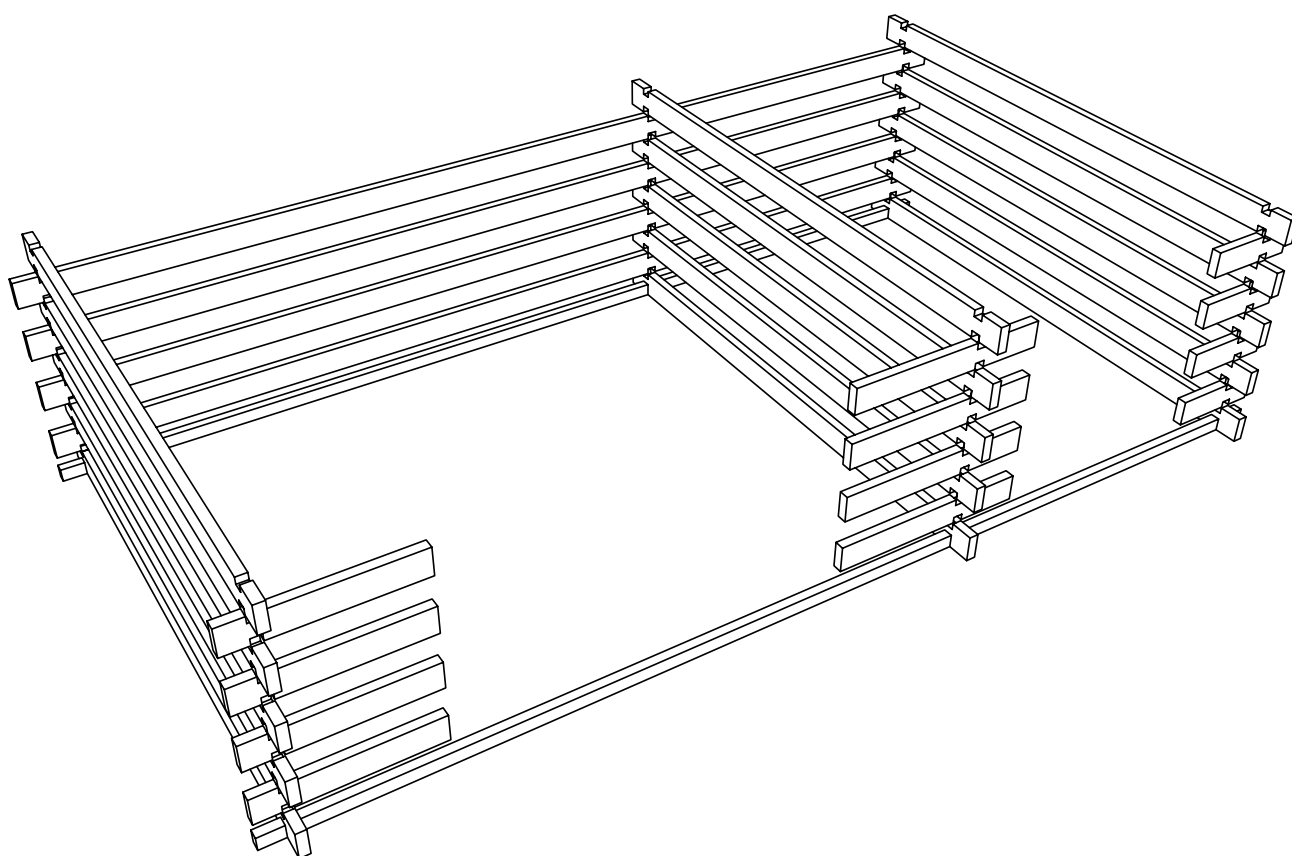
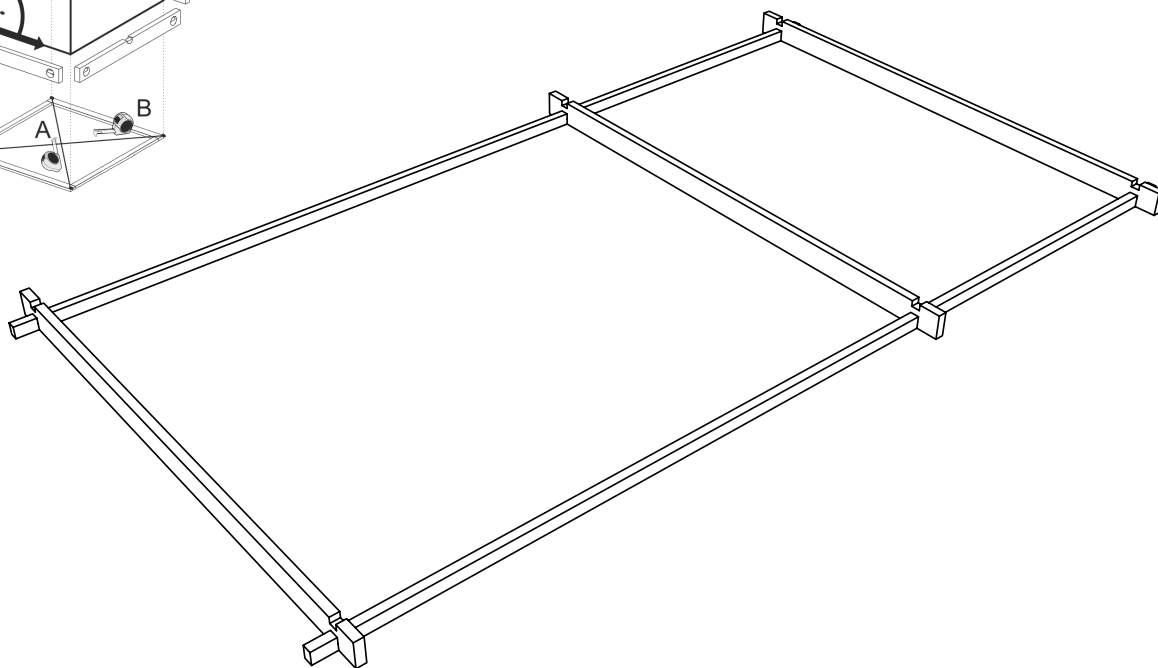




Alphol


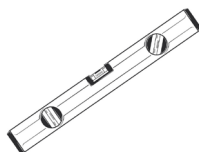






Maria 40 ABSD


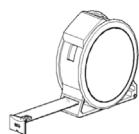


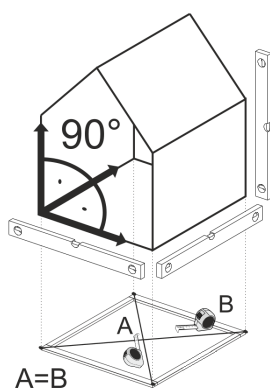



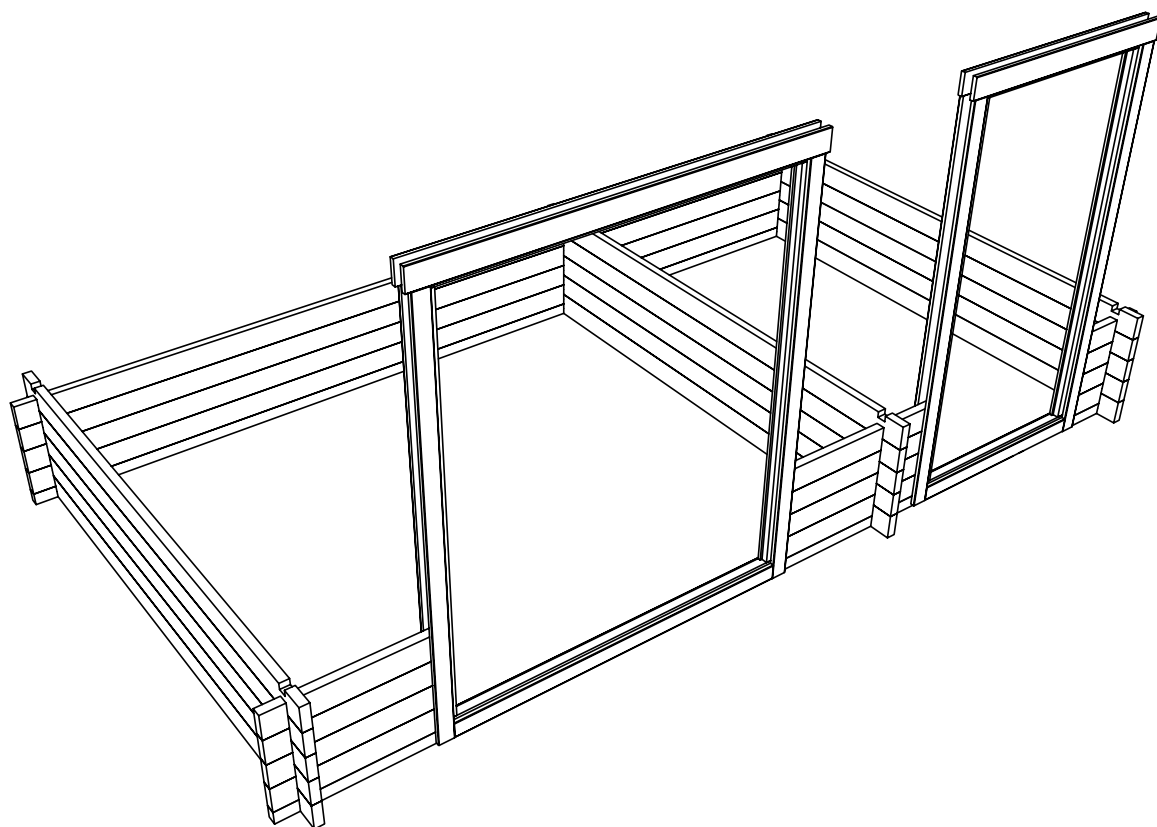
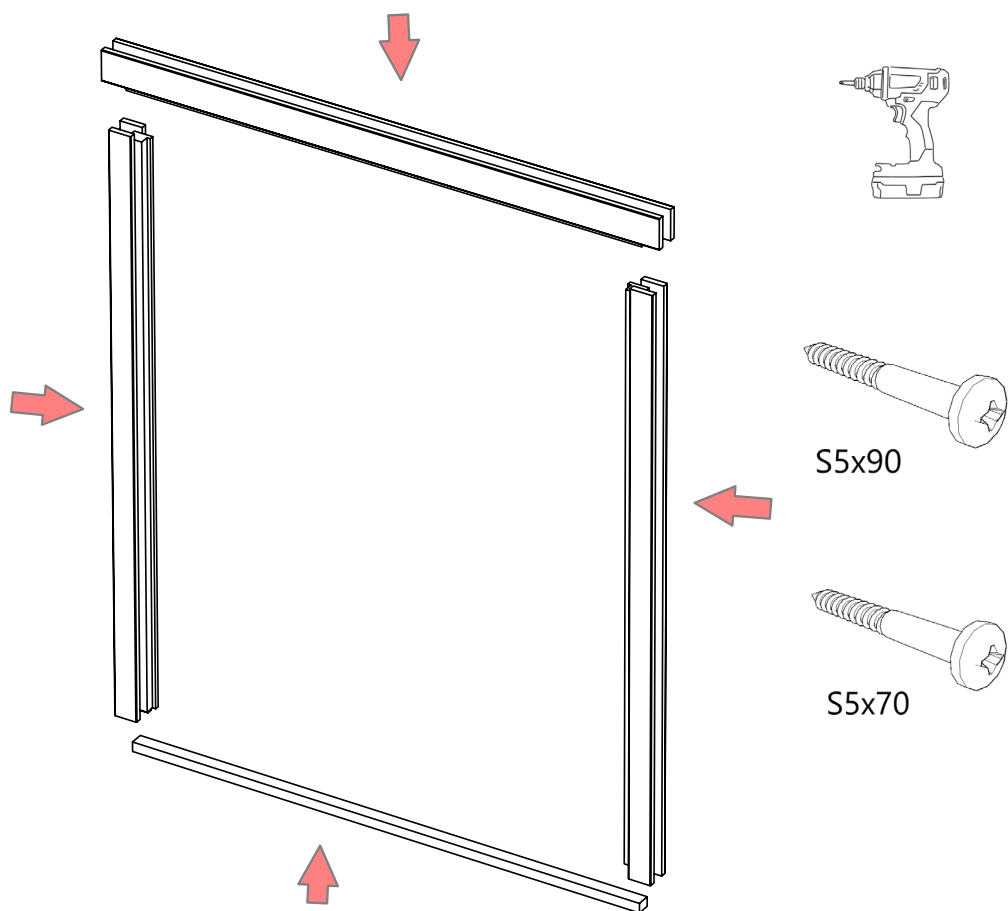


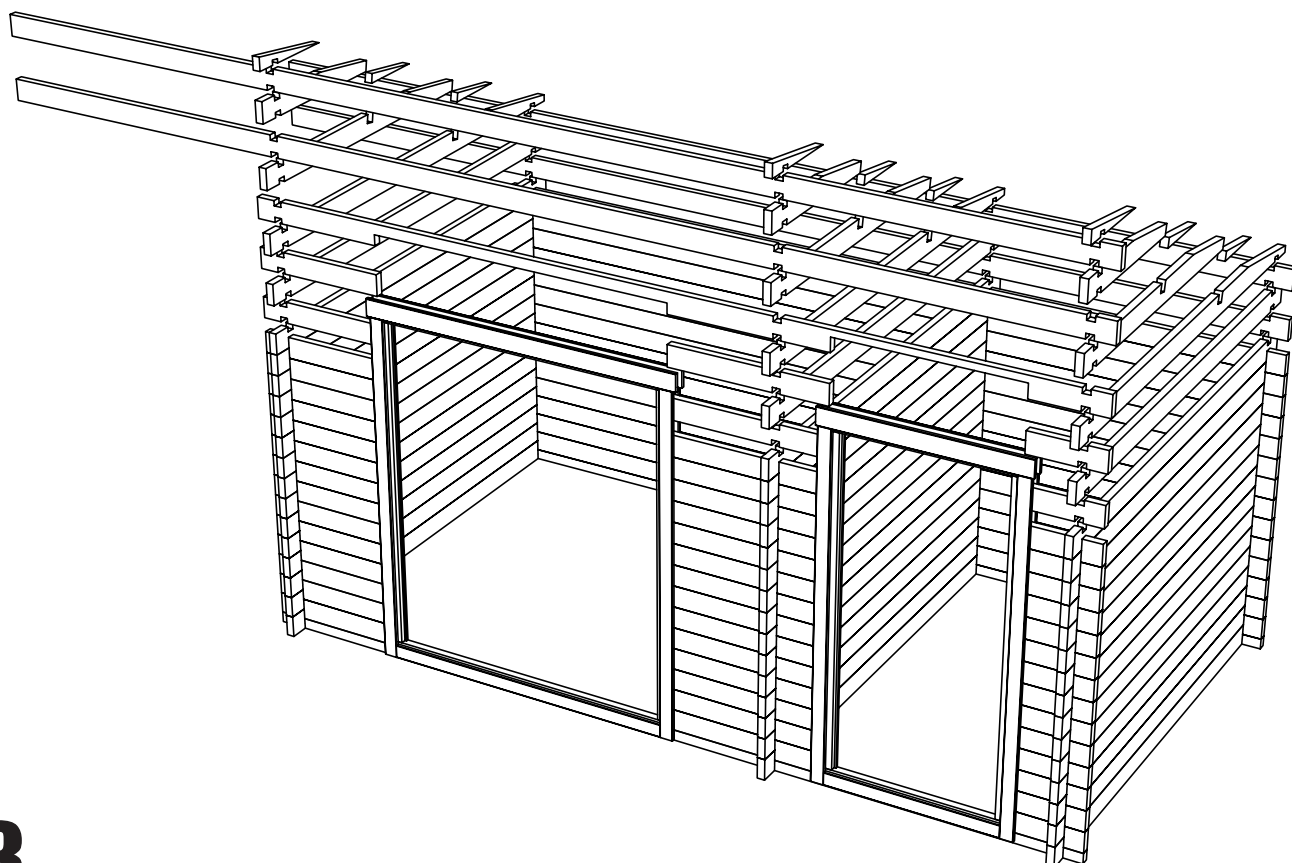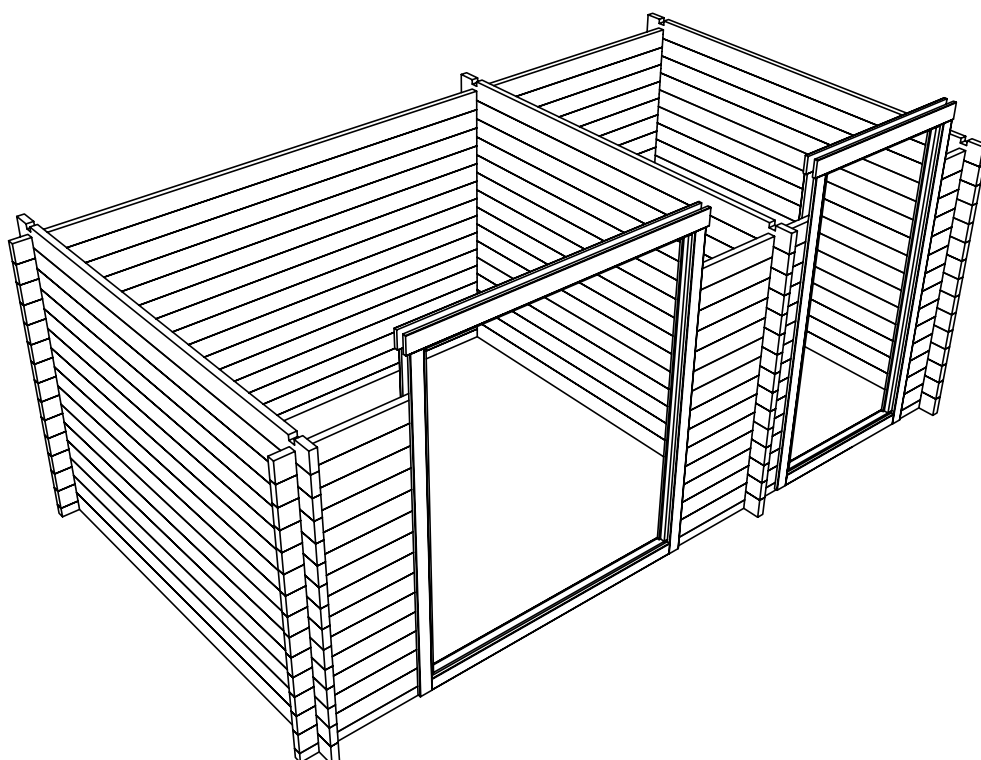

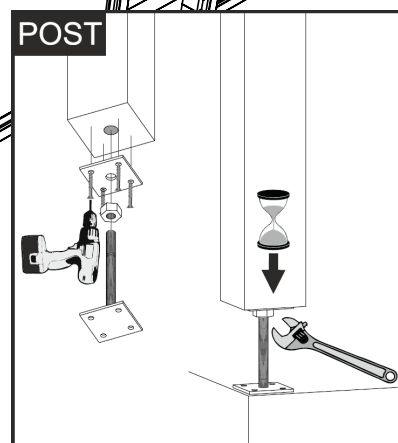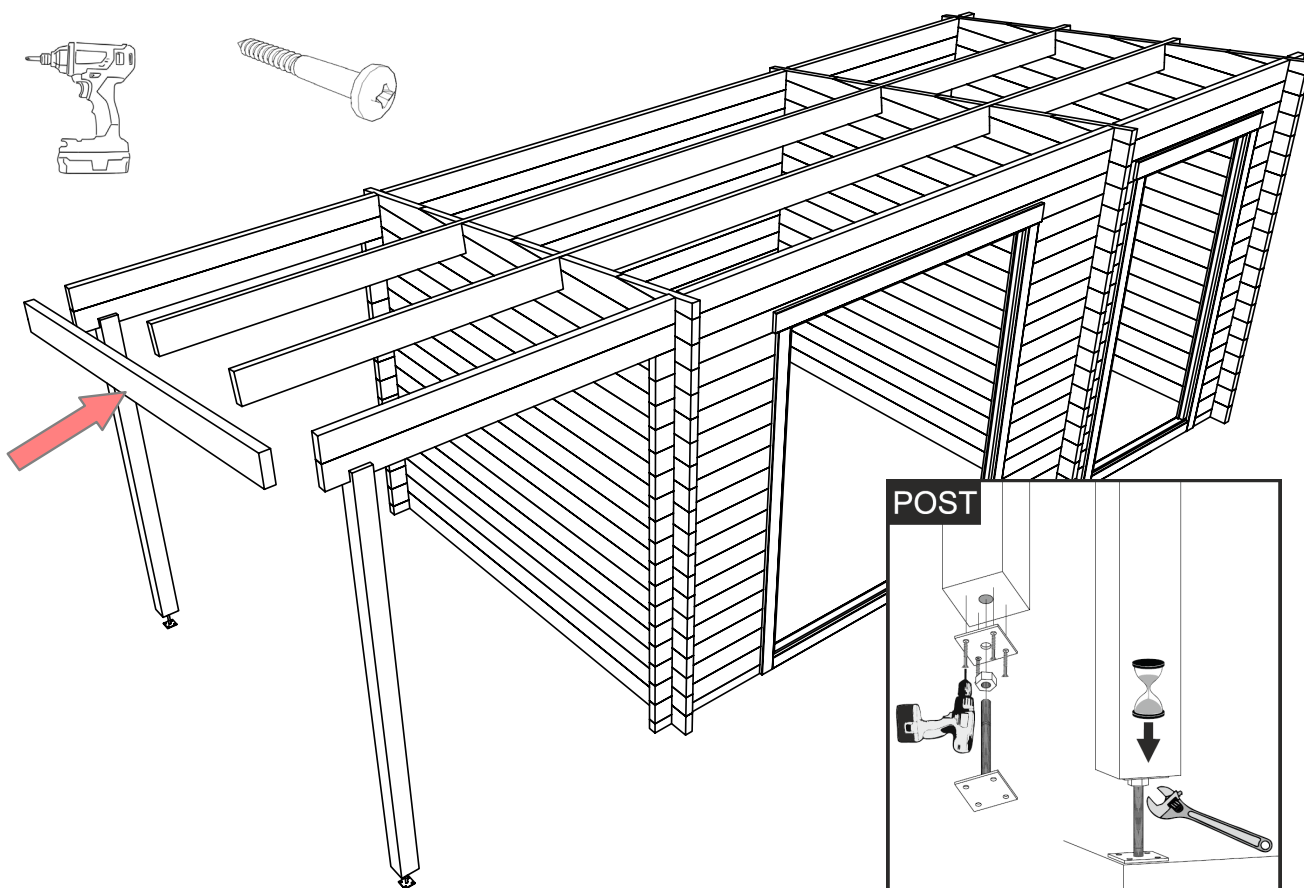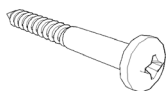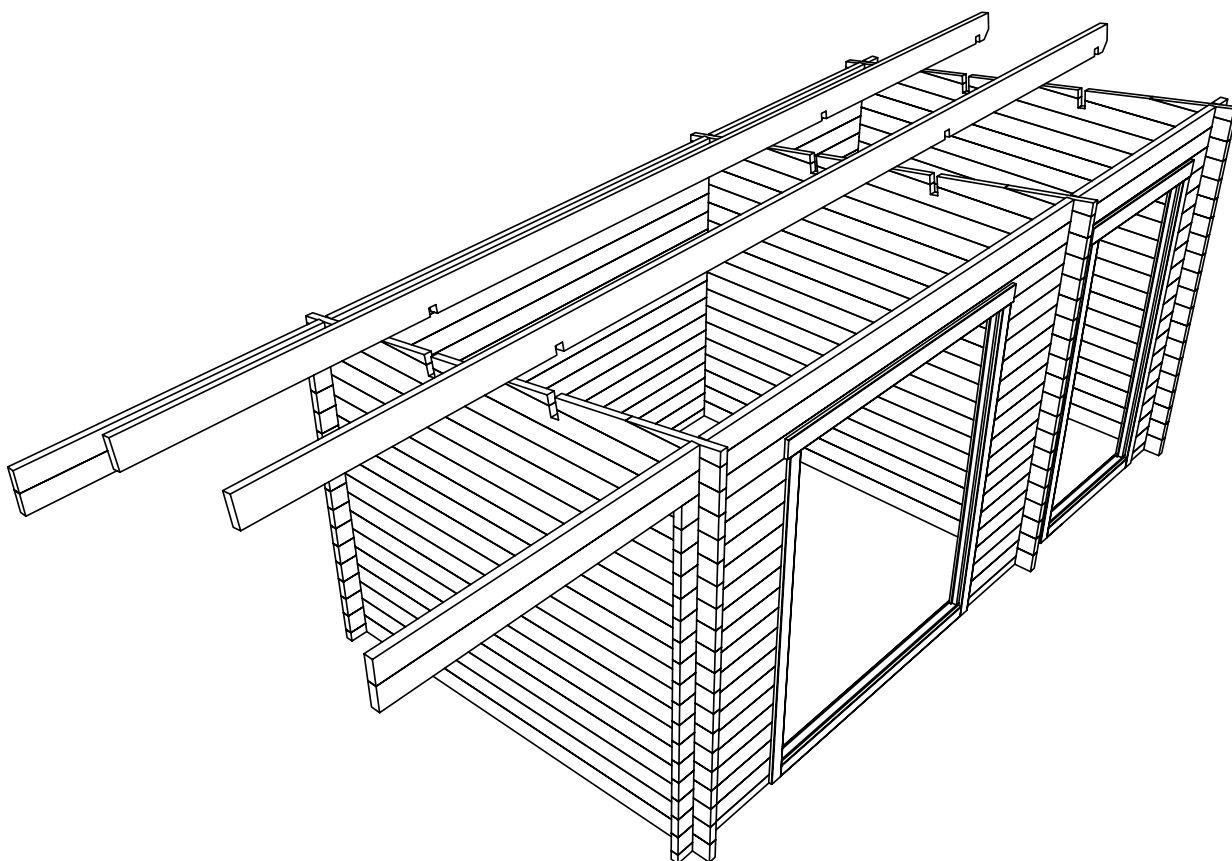





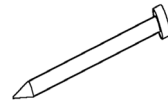
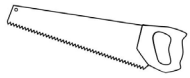


N1,8x40

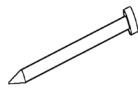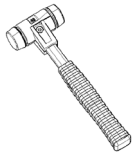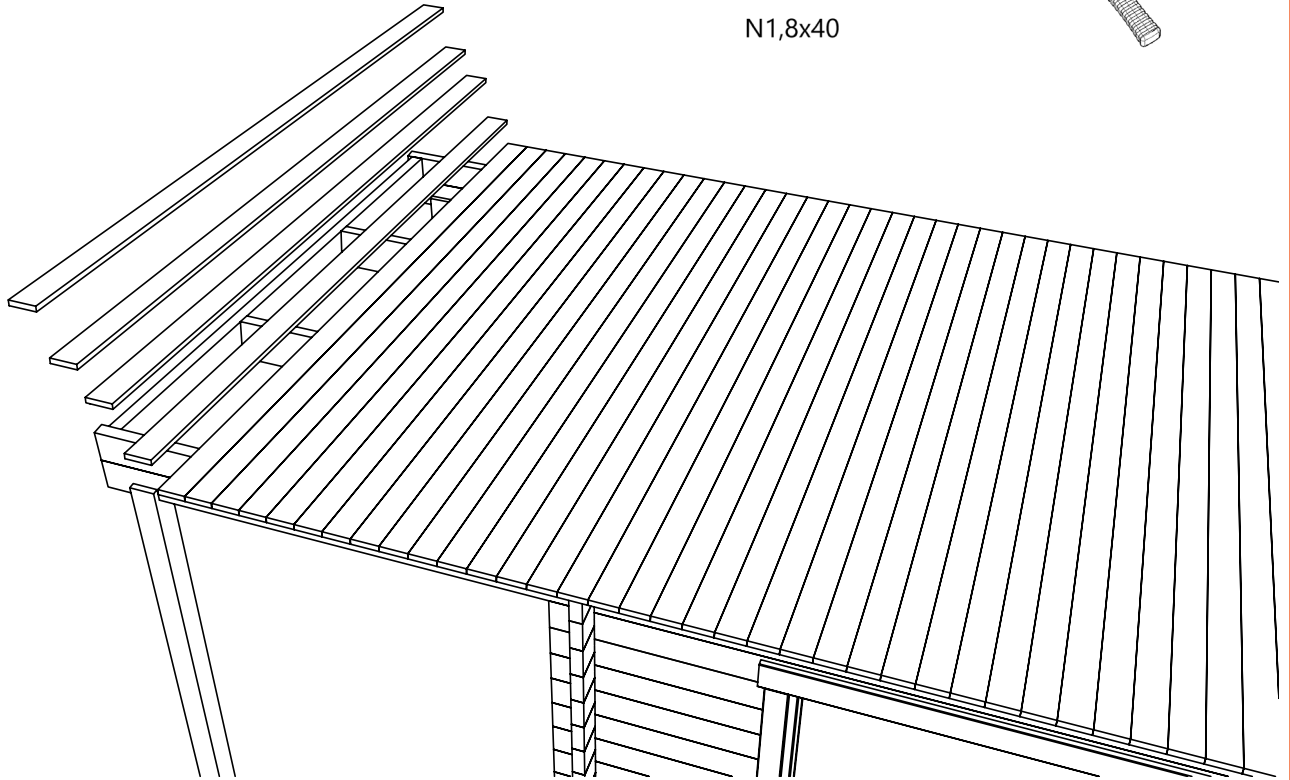
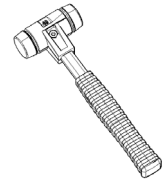





N1,8x40



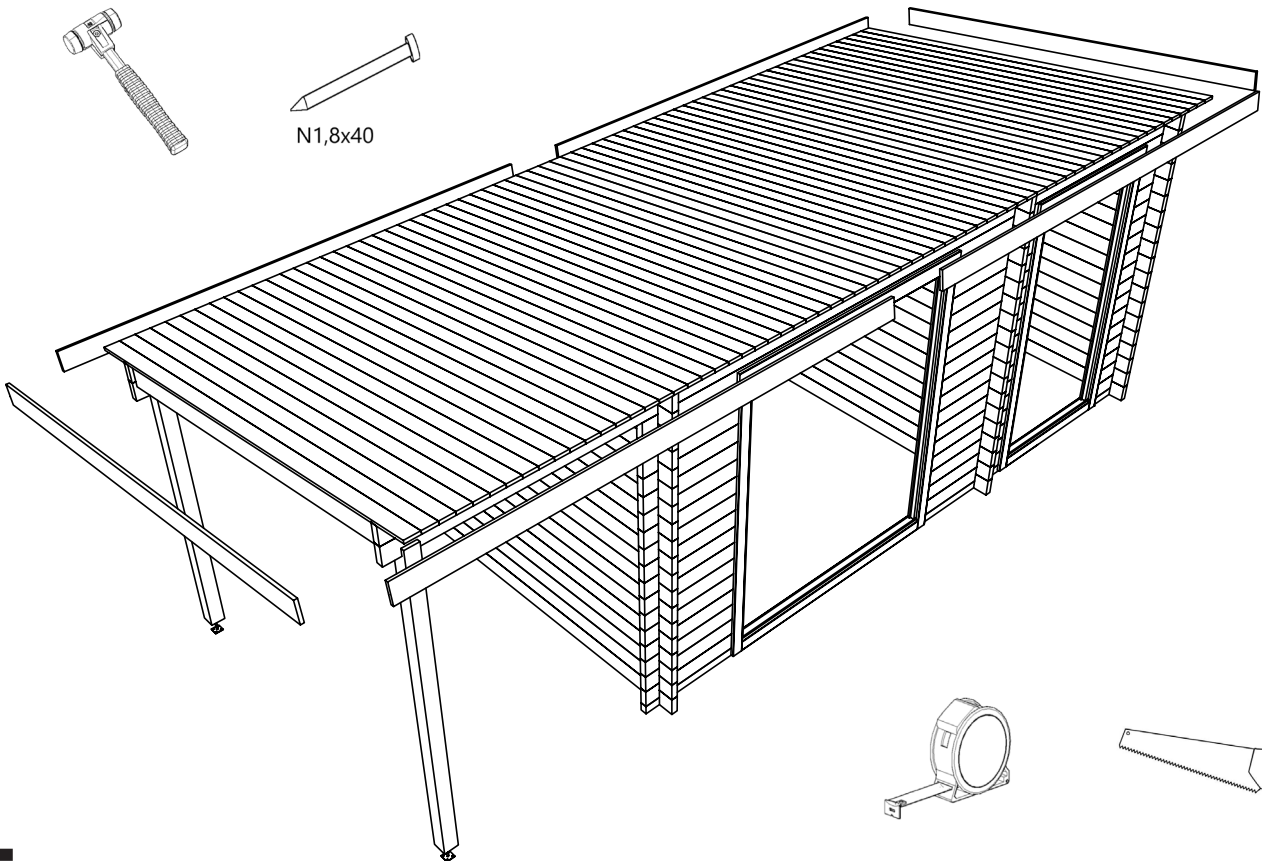













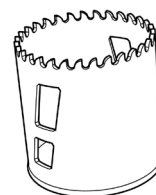
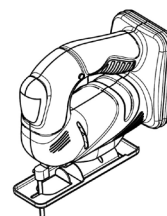
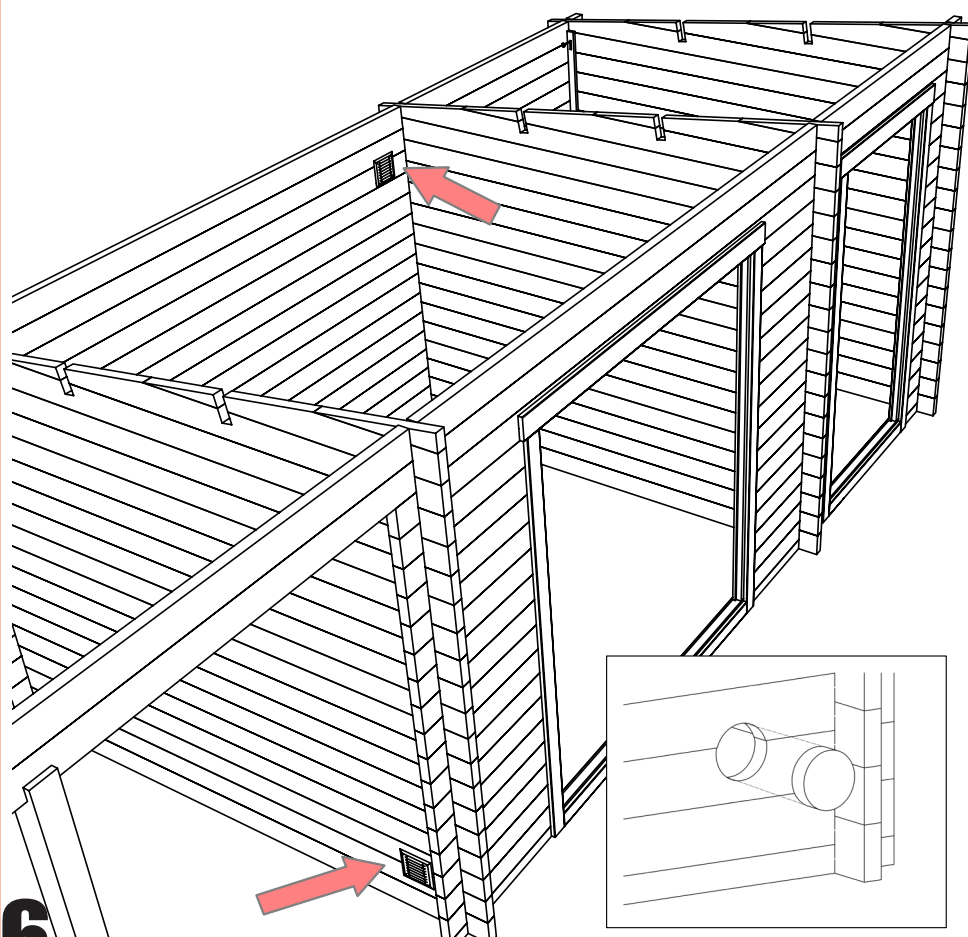
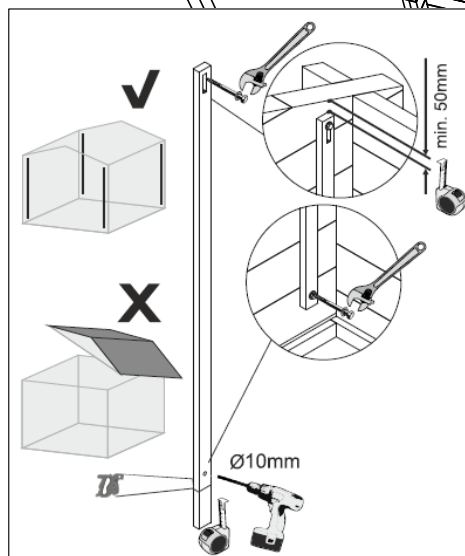
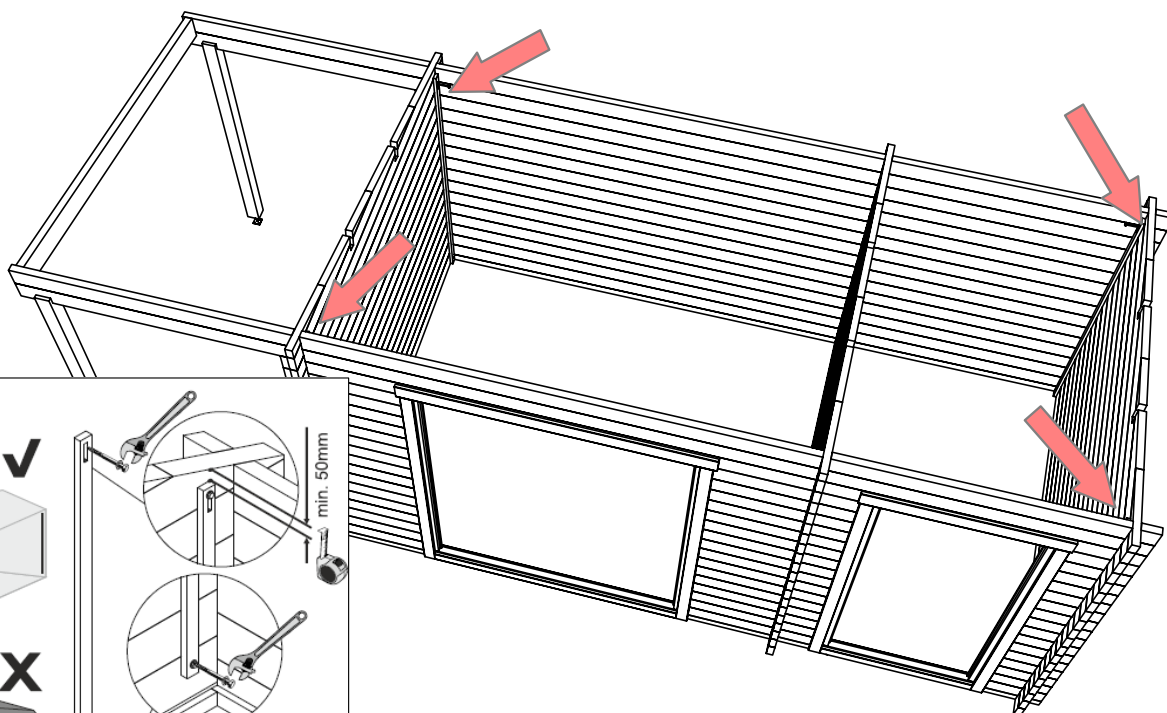





Ø ca 130mm

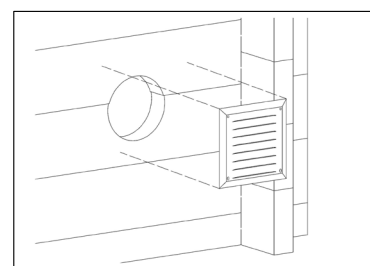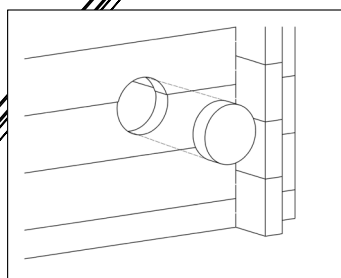


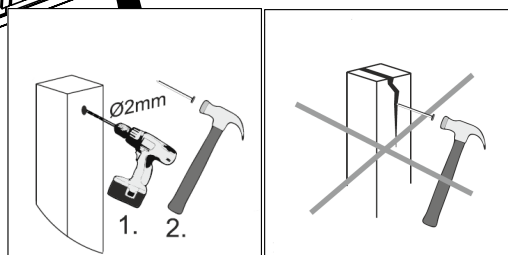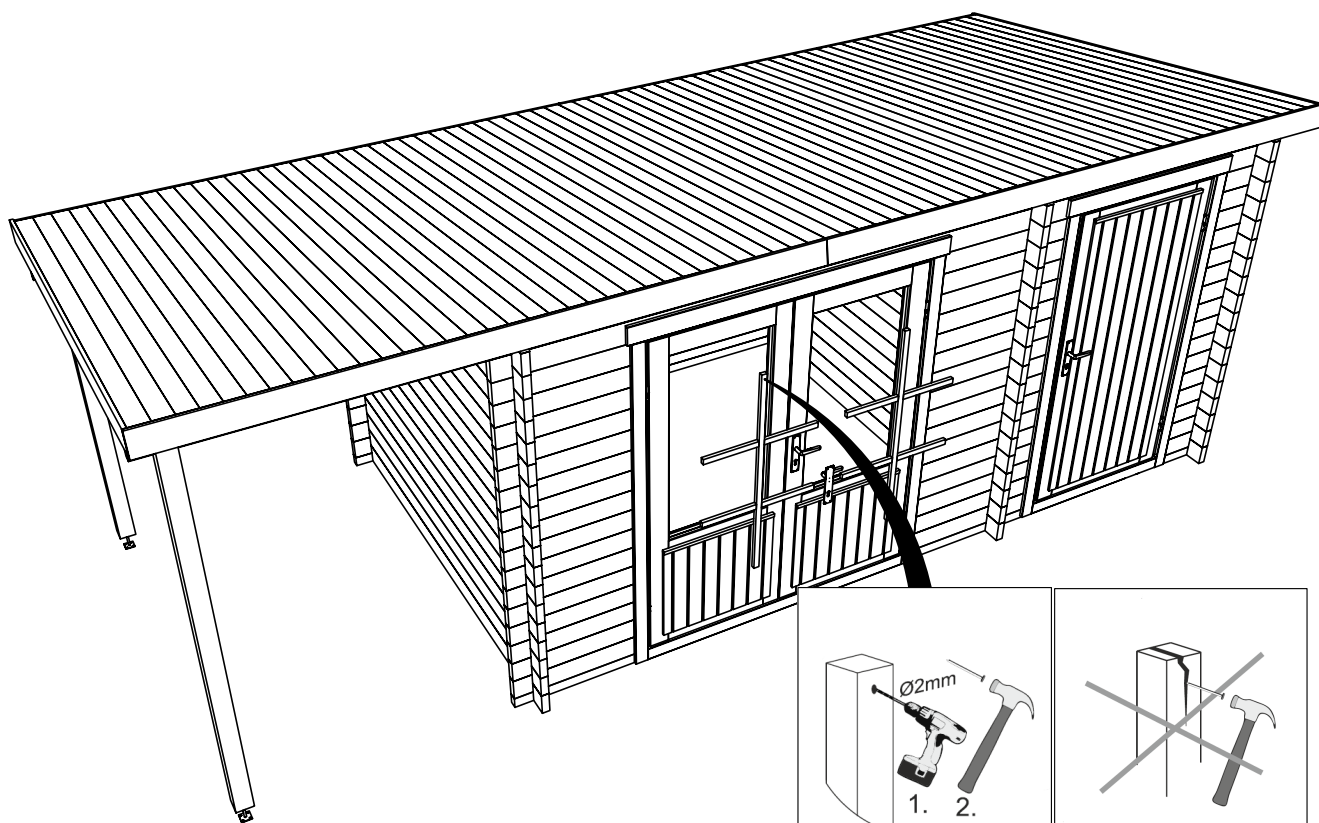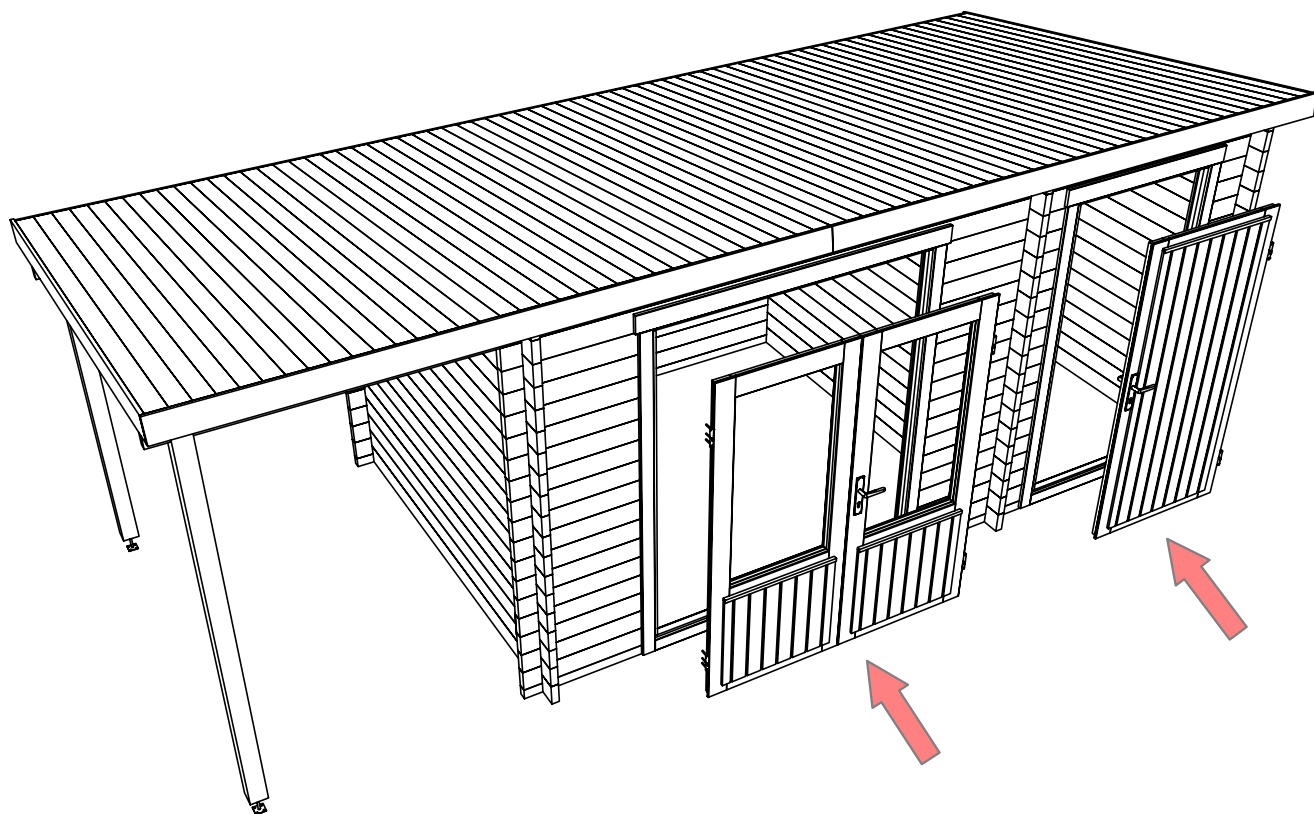

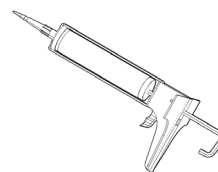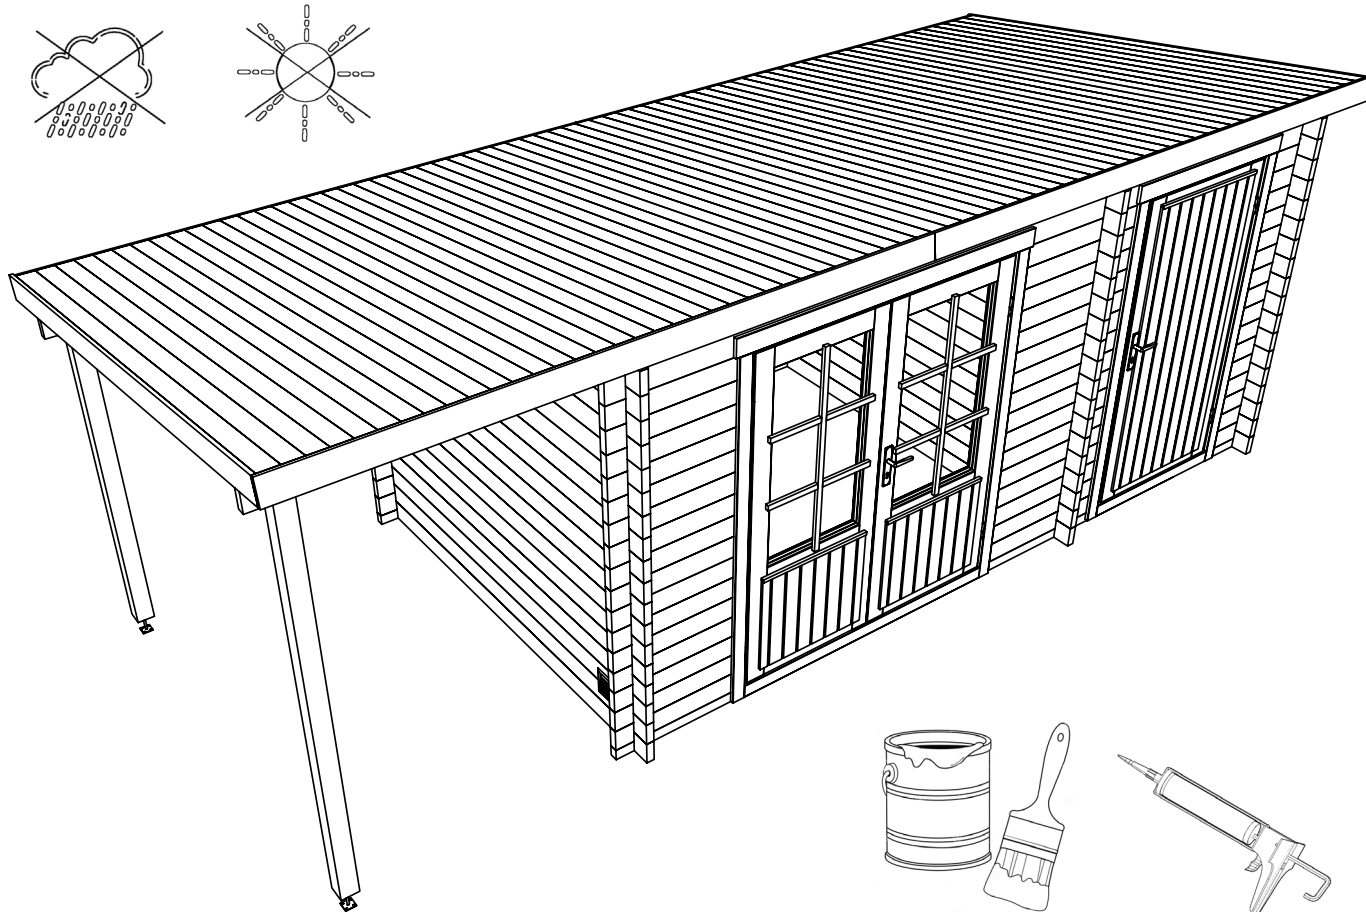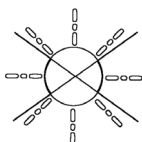

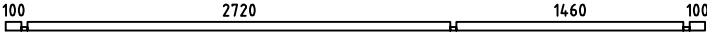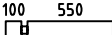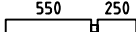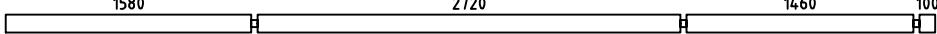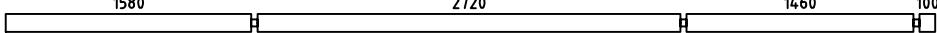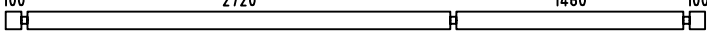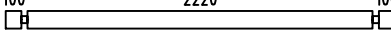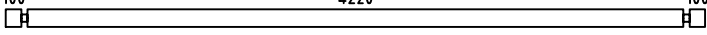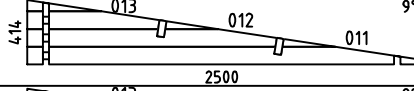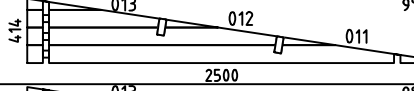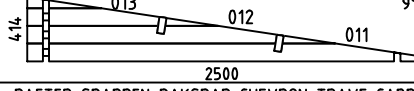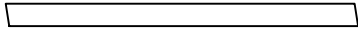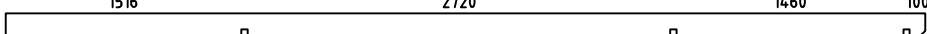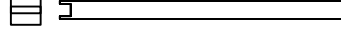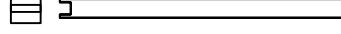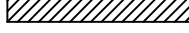
Pos	Specification-Spezifikation-Specificatie-Nomenclature-Elementi-Especificacion Maria40 ABSD		Qty	Profile (mm)	Lenght (mm)	
001			2	40x57	4500	
002			16	40x114	690	
003			16	40x114	840	
004			16	40x114	390	
005			1	40x114	4500	
006			2	40x114	5980	
007			2	40x114	5980	
008			14	40x114	4500	
009			48	40x114	2500	
EXTRA			1	40x114	4500	
WB-1			1			
WC-1			1			
WD-1			1			
RT1	RAFTER-SPARREN-DAKSPAR-CHEVRON-TRAVE-CABRIO 		1	44x144	2267	
PL1	PURLIN-DAKBALK-DACHPFETTE-PANNE-ARCARECCIO-CORREA 		2	44x144	5916	
R-1	Roof board-Dachbrett-Dakplank-Volige-Tavola tetto-Tabla de tejado		68+1 52+1	88x18 114x18	2750	
	-POST 8.5x8.5		1	85x85	1700	
	-POST 8.5x8.5		1	85x85	2040	
GB-1	Gable board 120-Giebelblende-Gevelplank-Planche de rive-Tavola di bordo-Tabla de borde		2	18x120	2790	
GB-2	Gable board 120-Giebelblende-Gevelplank-Planche de rive-Tavola di bordo-Tabla de borde		4	18x120	3008	
SS-1	Storm slat kit-Sturmleiste satz-Stormanker set-Kit de latte anti tempête-Kit listello di tempesta-Kit liston anti tormenta		4	18x40	2000	
	Adjustable foot kit-Pfostenenträger-Paalhouder-Pied de poteau-Portapilastri-Base para poste		2			
C8x80	Coach screw kit 8x80-Holzschraube-Houtdraadbout-Tirefond-Vite tirafondo-Tornillo entrenador		8	8x80		
Kood	Maria 40 ABSD	Materjal	File	Maria 40 ABSD.dwg	Leht	1/2

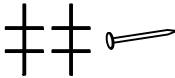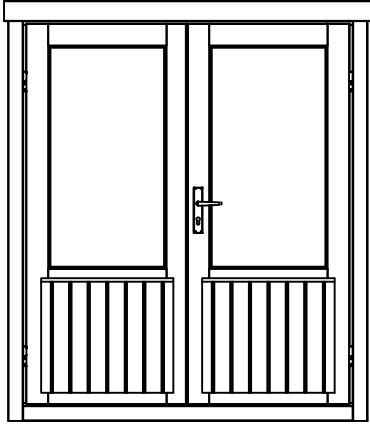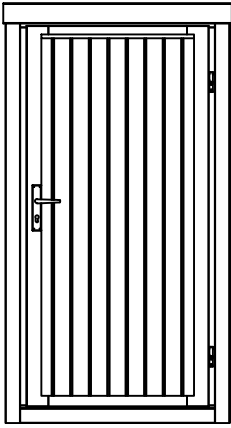Pos	Specification-Spezifikation-Specificatie-Nomenclature-Elementi-Especificacion Maria40 ABSD	Qty	Profile (mm)	Lenght (mm)
	Door kit-Tür satz-Deur set-Kit porte-Kit porta-Kit para puerta 	1		
	Double door kit ISO-Doppeltür satz-Dubbele deur set-Kit double porte-Kit porta-Kit para puerta 	1		
	Nail 1.6x30-Nagel-Spijker-Clou-Chiodo-Clavo 	15	1.6x30	
	Nail 1.8x40-Nagel-Spijker-Clou-Chiodo-Clavo 	300	1.8x40	
	Ventilation panel kit-Außengitter-Schoepenrooster-Panneau de ventilation-Griglia di ventilazione-Rejilla de ventilacion 	1		
	DOOR 1600x1850 DD06-6 H 1600x1850-40 ISO 	1		
	DOOR 945x1850 SDL H 945x1850-40 R 	1		
Kood	Maria 40 ABSD	Materjal	File	Maria 40 ABSD.dwg
			Leht	2/2

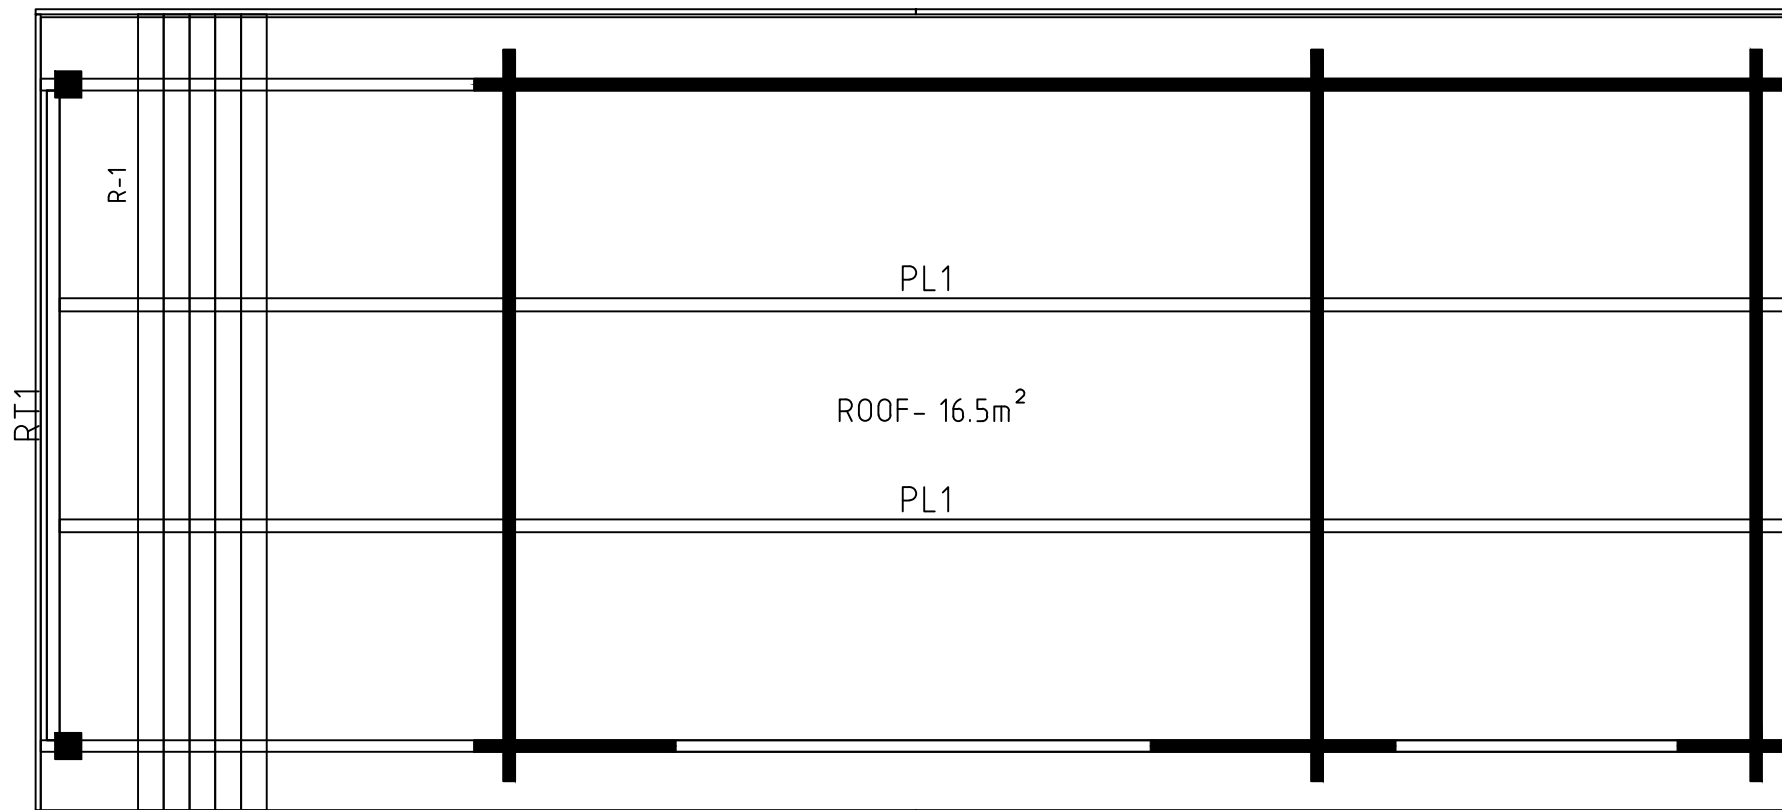

0 0.5m 1.0m 2.0m


Model	Maria 40 ABSD		Drawing	ROOF		Page	
	Drawn by	R.T	Material	4x11.4		Scale	1:25
	Date	10.05.2023		File	Maria 40 ABSD.dwg		

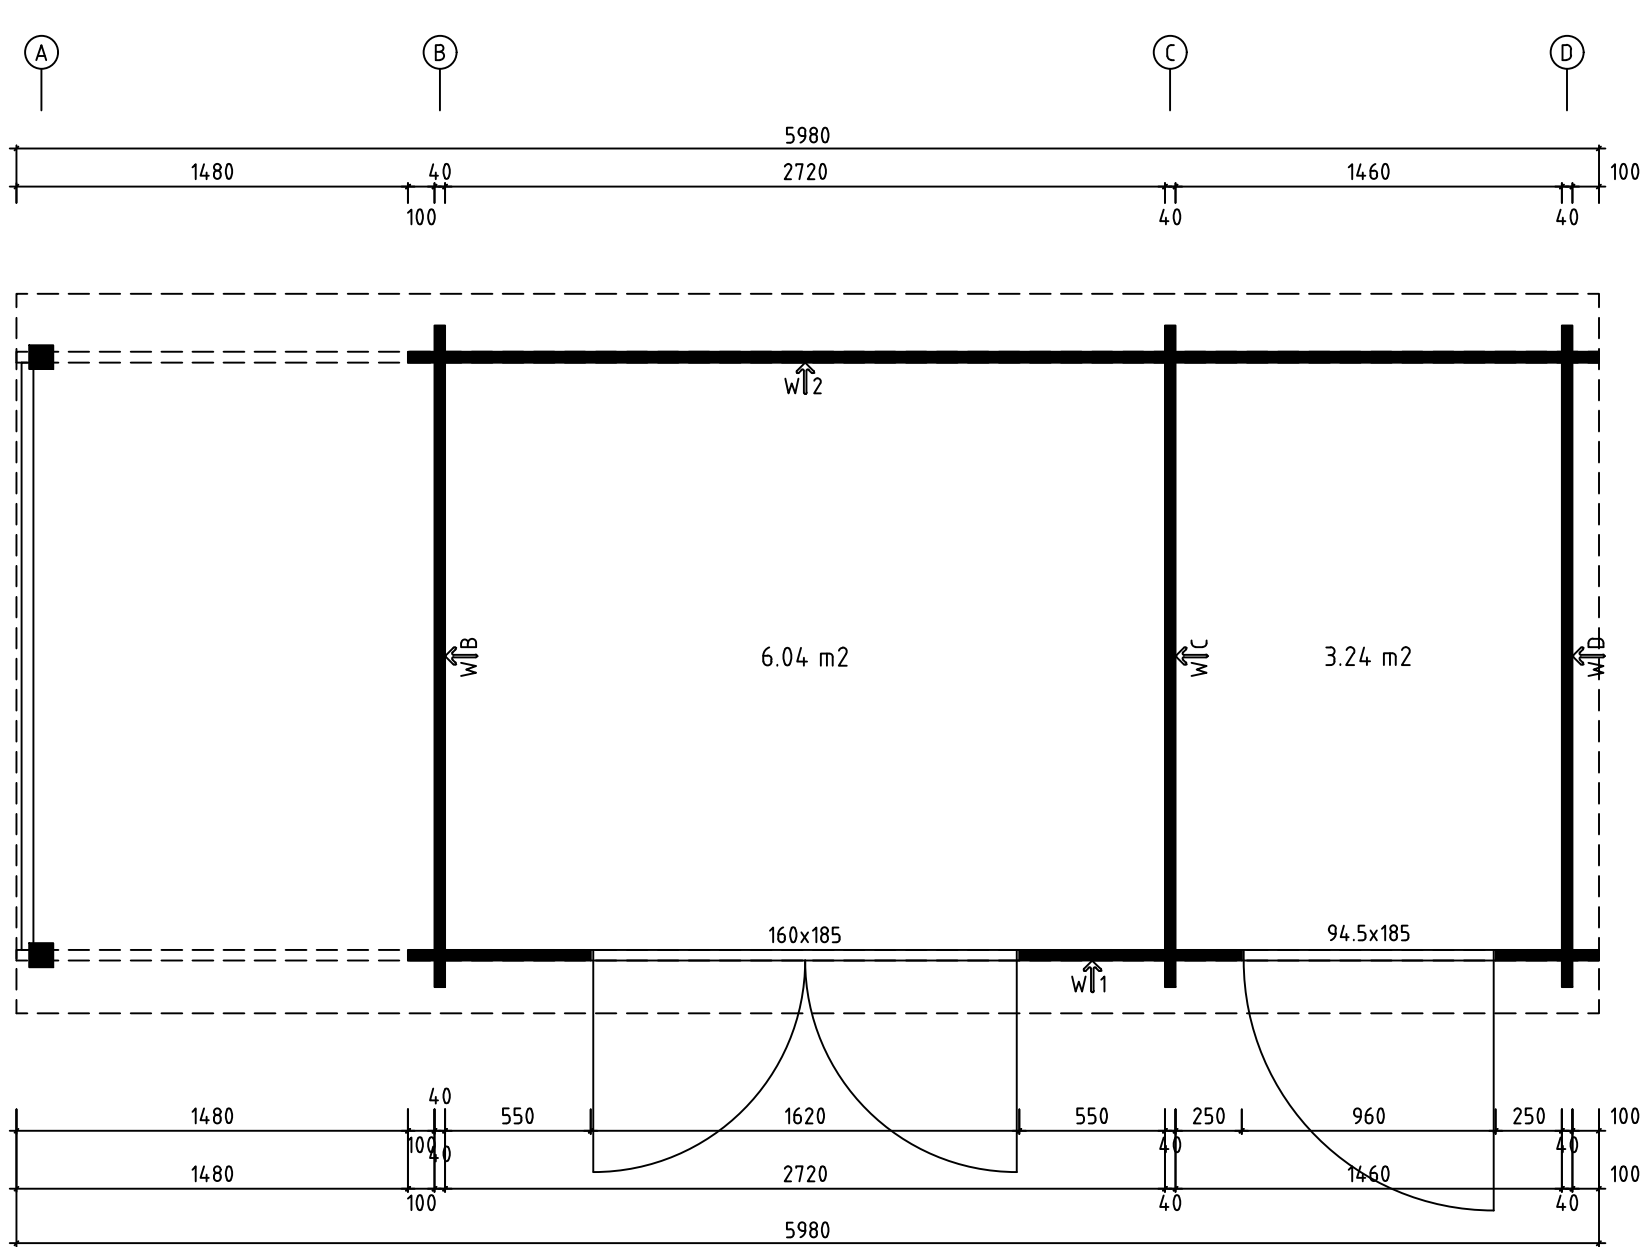

H = 1.600 m
TOTAL: 9.28 m²




0 0.5m 1.0m 2.0m

Model	Maria 40 ABSD		Drawing	PLAN		Page	
	Drawn by	R.T	Material	4 x 11.4		Scale	1:25
	Date	10.05.2023	File	Maria 40 ABSD.dwg			

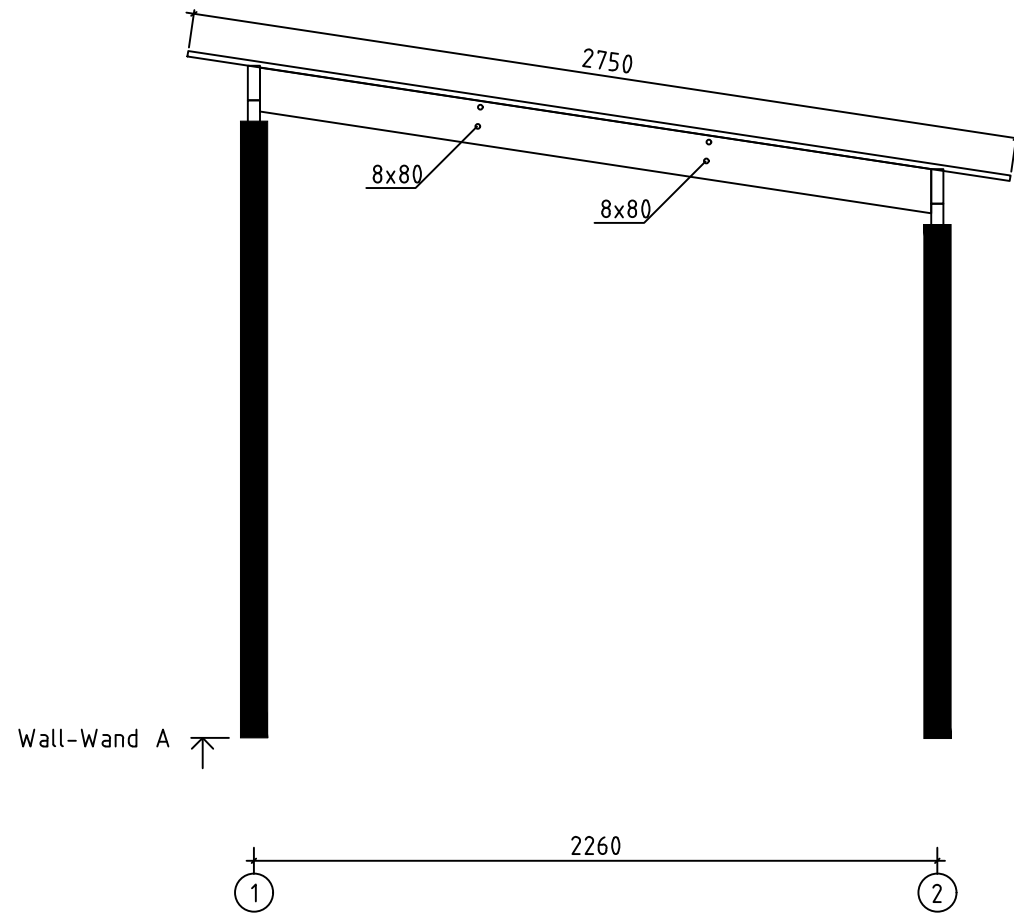



0 0.5m 1.0m 2.0m


Model	Maria 40 ABSD		Drawing	WALL-WAND A		Page	2
		Drawn by	R.T	Material	4x11.4	Scale	1:25
		Date	10.05.2023	File	Maria 40 ABSD.dwg		

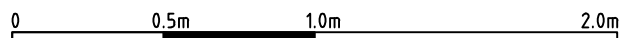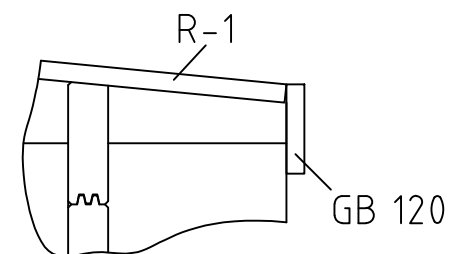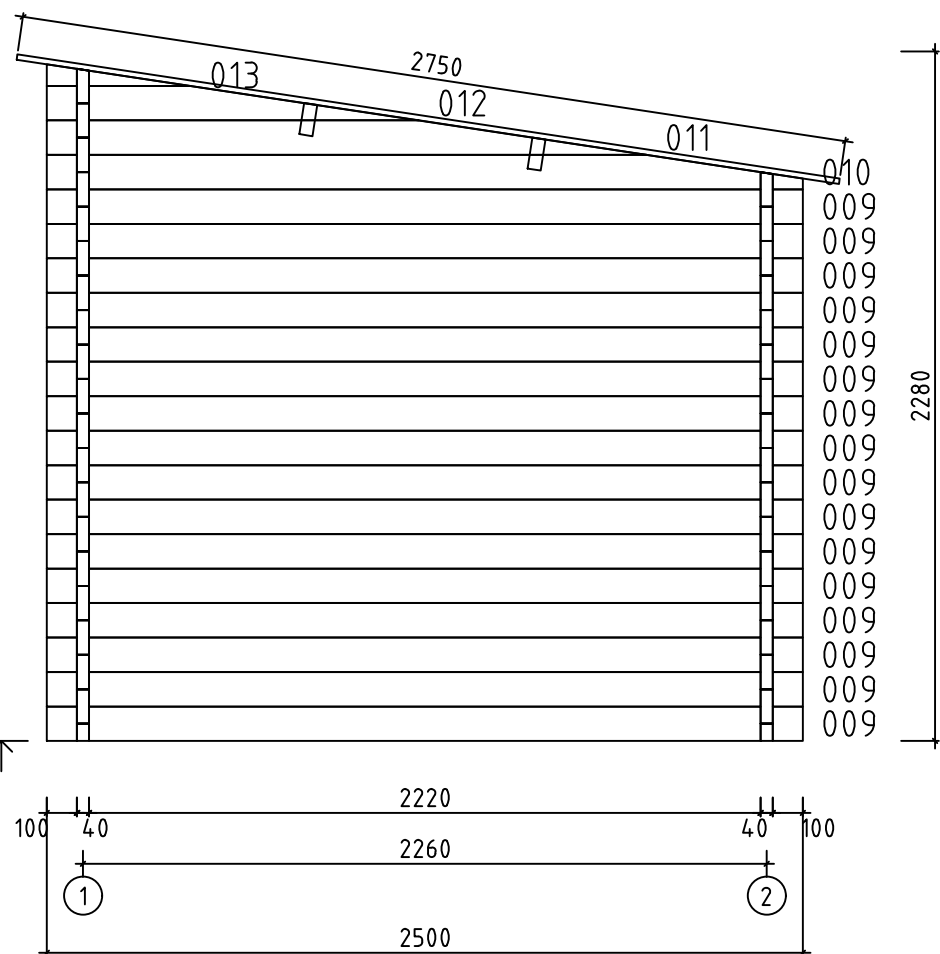


Model	Maria 40 ABSD		Drawing	WALL-WAND B		Page	3
	Drawn by		R.T		Material	4x11.4	
	Date		10.05.2023		File	Maria 40 ABSD.dwg	

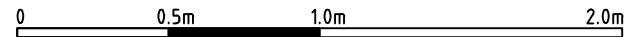

 
Model	Maria 40 ABSD		Drawing	WALL-WAND C		Page	4
	Drawn by		R.T		Material	4 x 11.4	
	Date		10.05.2023		File	Maria 40 ABSD.dwg	
							

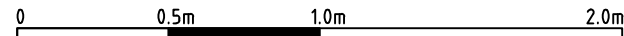

Model	Maria 40 ABSD		Drawing	WALL-WAND D		Page	5
	Drawn by		R.T		Material	4 x 11.4	
	Date		10.05.2023		File	Maria 40 ABSD.dwg	
Scale		1:25					

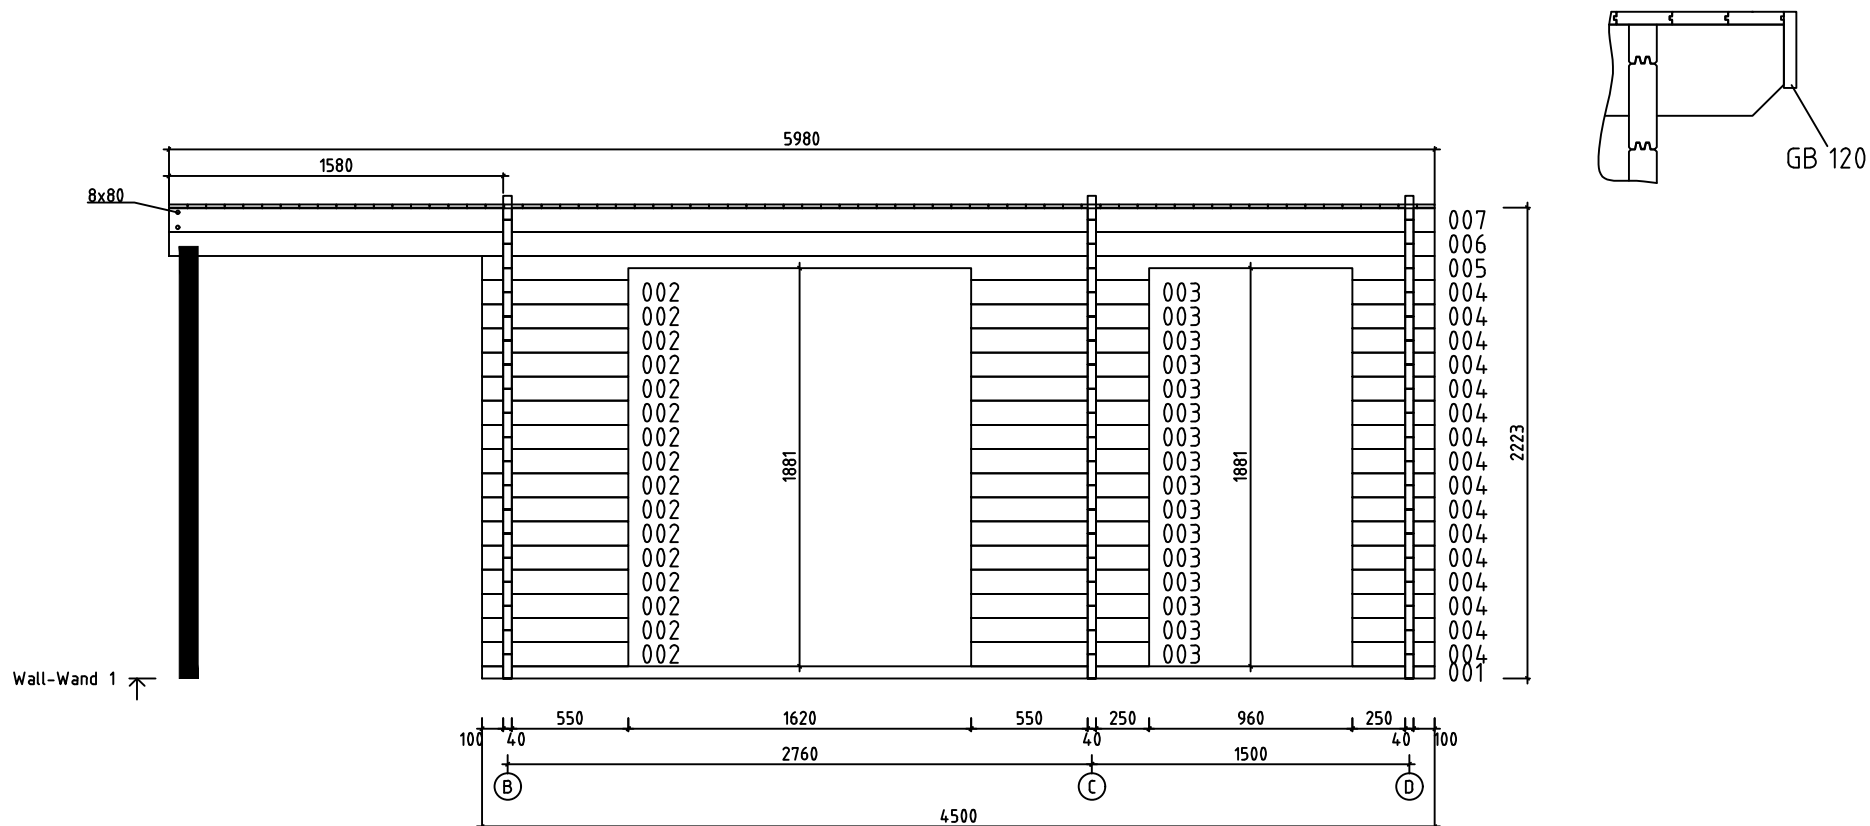

0 0.5m 1.0m 2.0m			
Model	Maria 40 ABSD	Drawing	WALL-WAND 1
Drawn by	R.T	Material	4x11.4
Date	10.05.2023	File	Maria 40 ABSD.dwg
Page		6	
Scale		1:25	

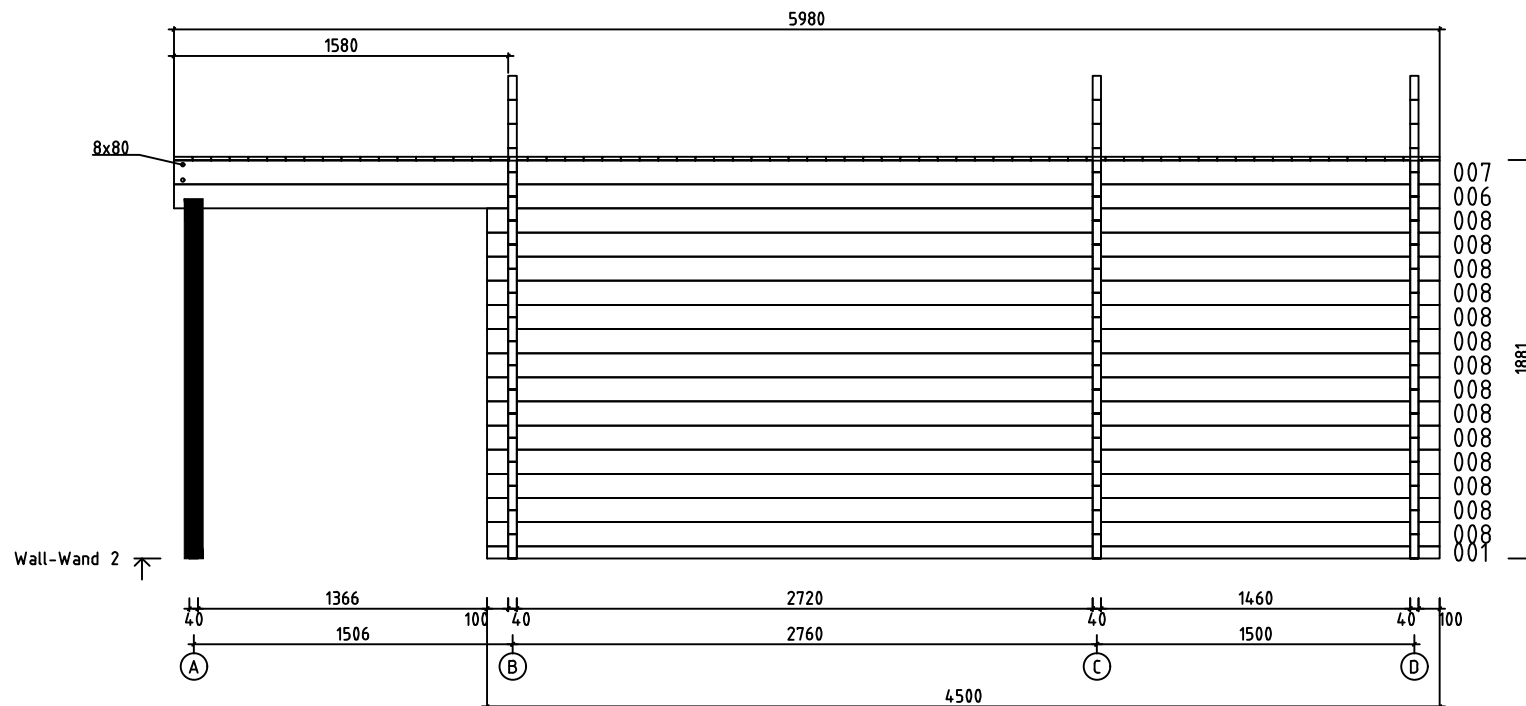

0 0,5m 1,0m 2,0m

Model	Maria 40 ABSD	Drawing	WALL-WAND 2	Page	7
Drawn by	R.T	Material	4x11.4	Scale	1:25
Date	10.05.2023	File	Maria 40 ABSD.dwg		

Alpholz