




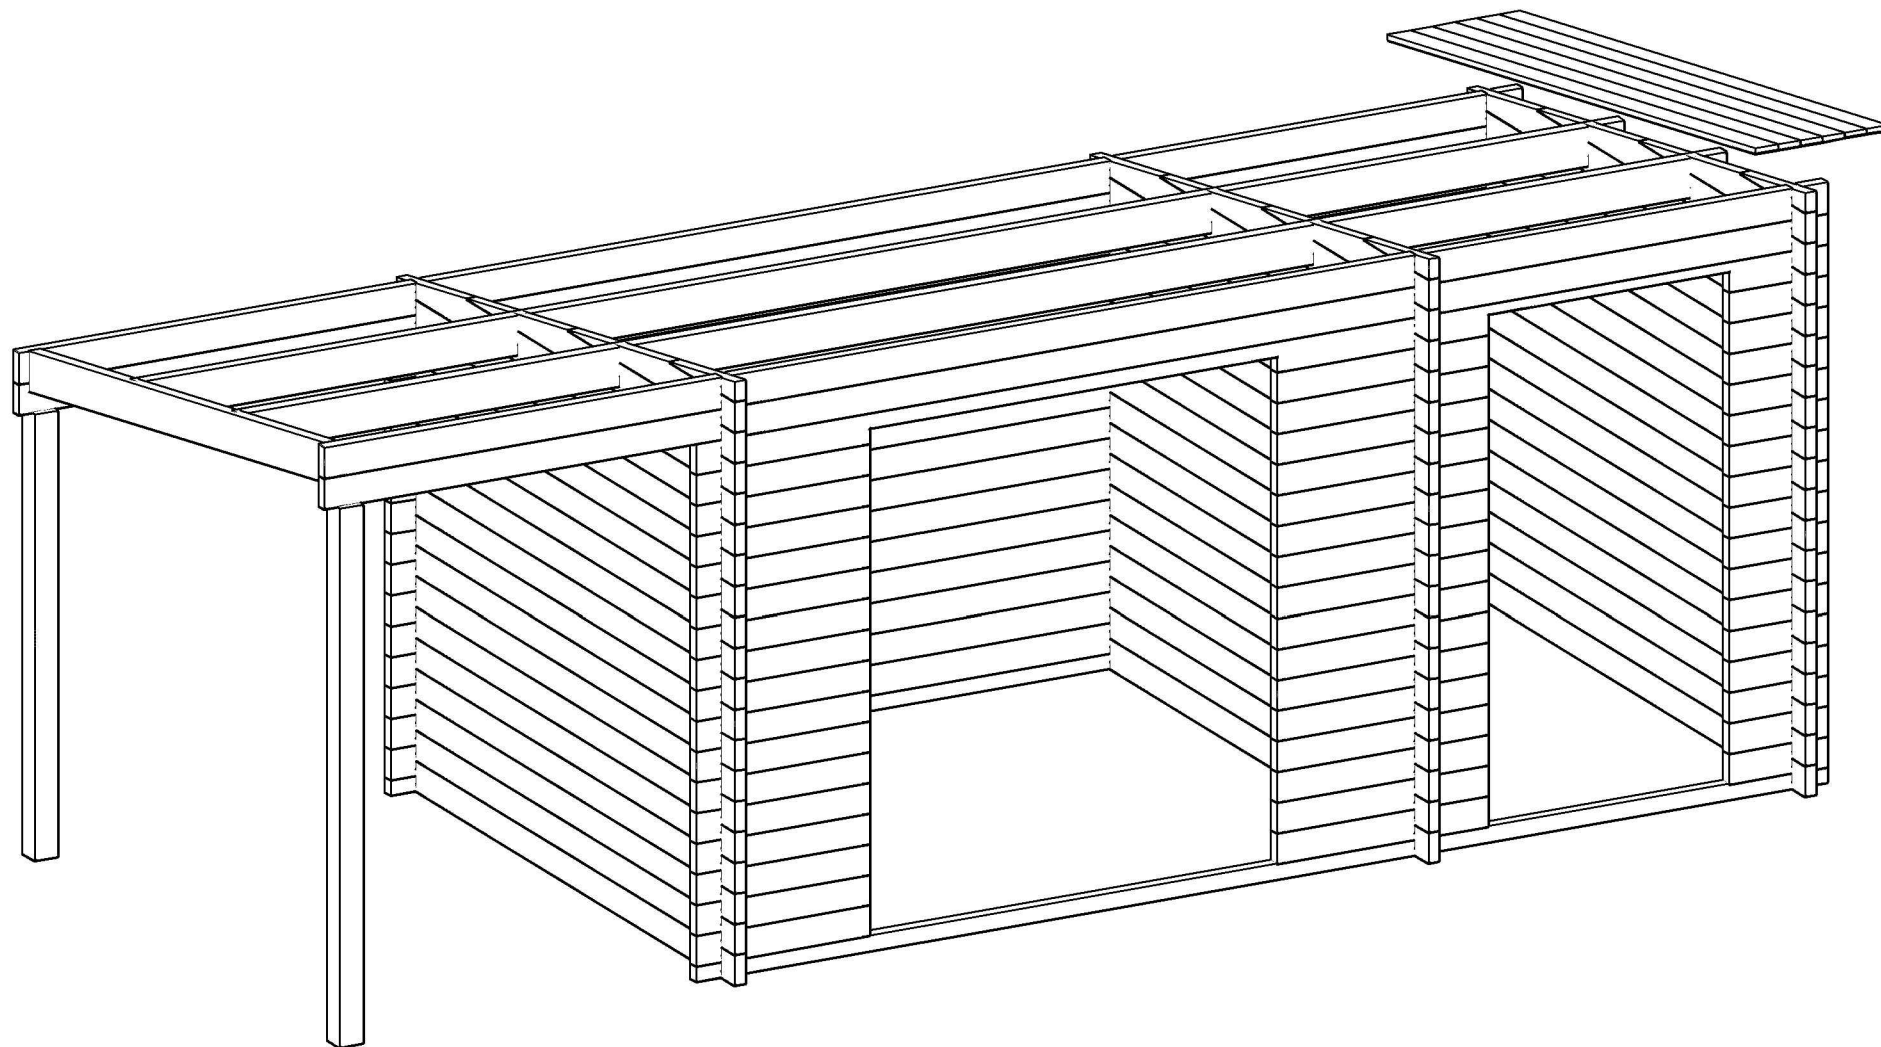


Maria40ISO ABSD

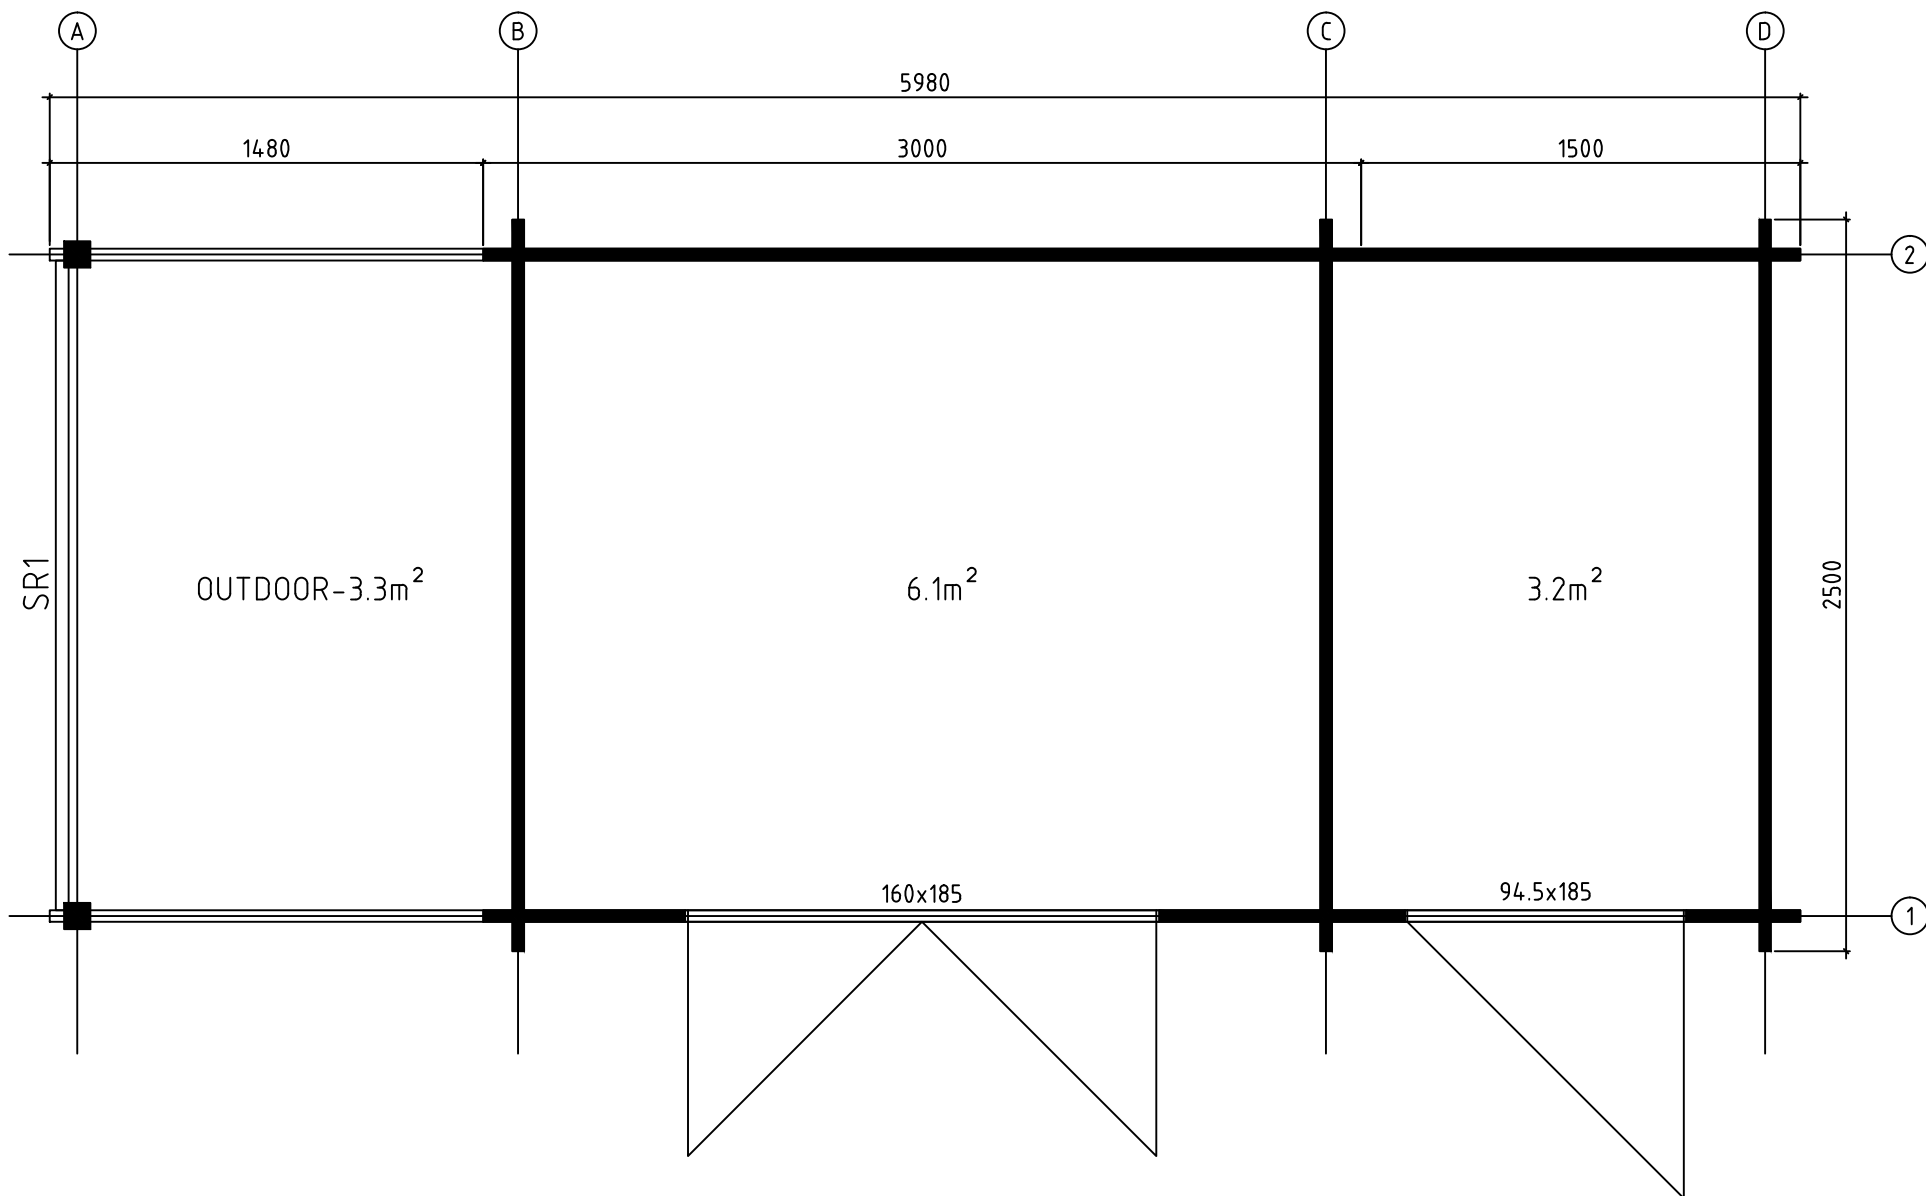


Model Maria40ISO ABSD		Drawing PLAN		Page
 www.gartenhaus-gmbh.de www.gartenhaus.at www.gartenhaus.ch +49 (0) 40 537 9978-50	Drawn by R.Tamm	Material 40x114	Scale 1:25	
	Date 25.04.2017	File Maria40ISO ABSD.dwg		

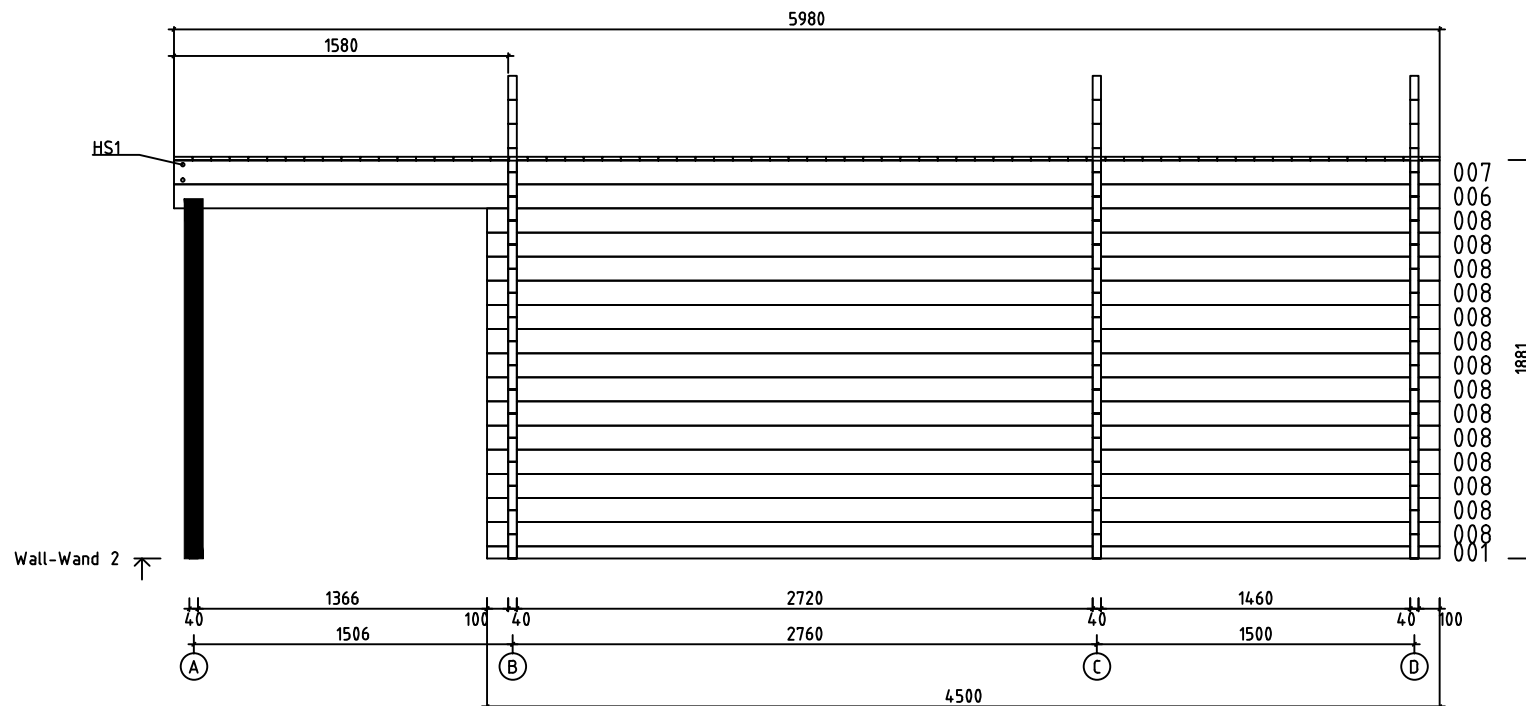


Model	Maria40ISO ABSD	Drawing	WALL-WAND 2	Page	7	
 www.gartenhaus-gmbh.de www.gartenhaus.at www.gartenhaus.ch +49 (0) 40 537 9978-50	Drawn by	R.Tamm	Material	4x11.4	Scale	1:25
	Date	25.04.2017	File	Maria40ISO ABSD.dwg		

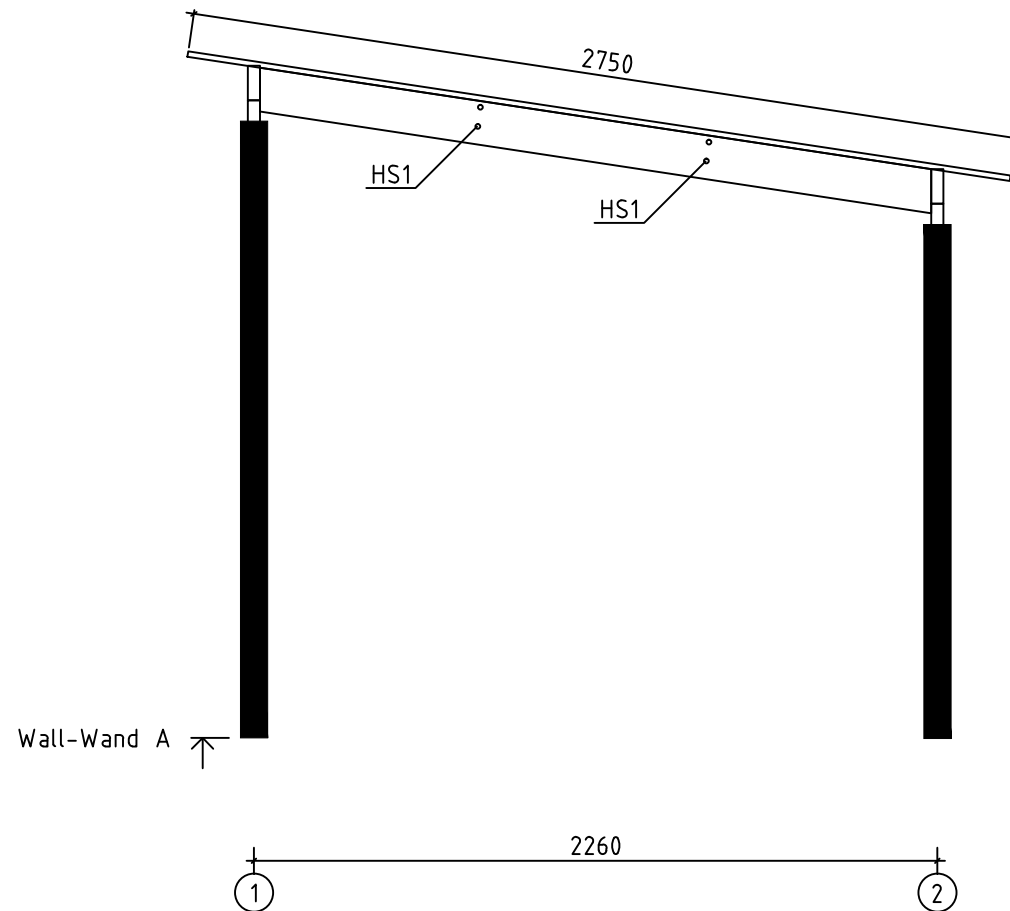


Model Maria40ISO ABSD		Drawing WALL-WAND A		Page 2
 www.gartenhaus-gmbh.de www.gartenhaus.at www.gartenhaus.ch +49 (0) 40 537 9978-50	Drawn by R.Tamm	Material 4x11.4	Scale 1:25	
	Date 25.04.2017	File Maria40ISO ABSD.dwg		

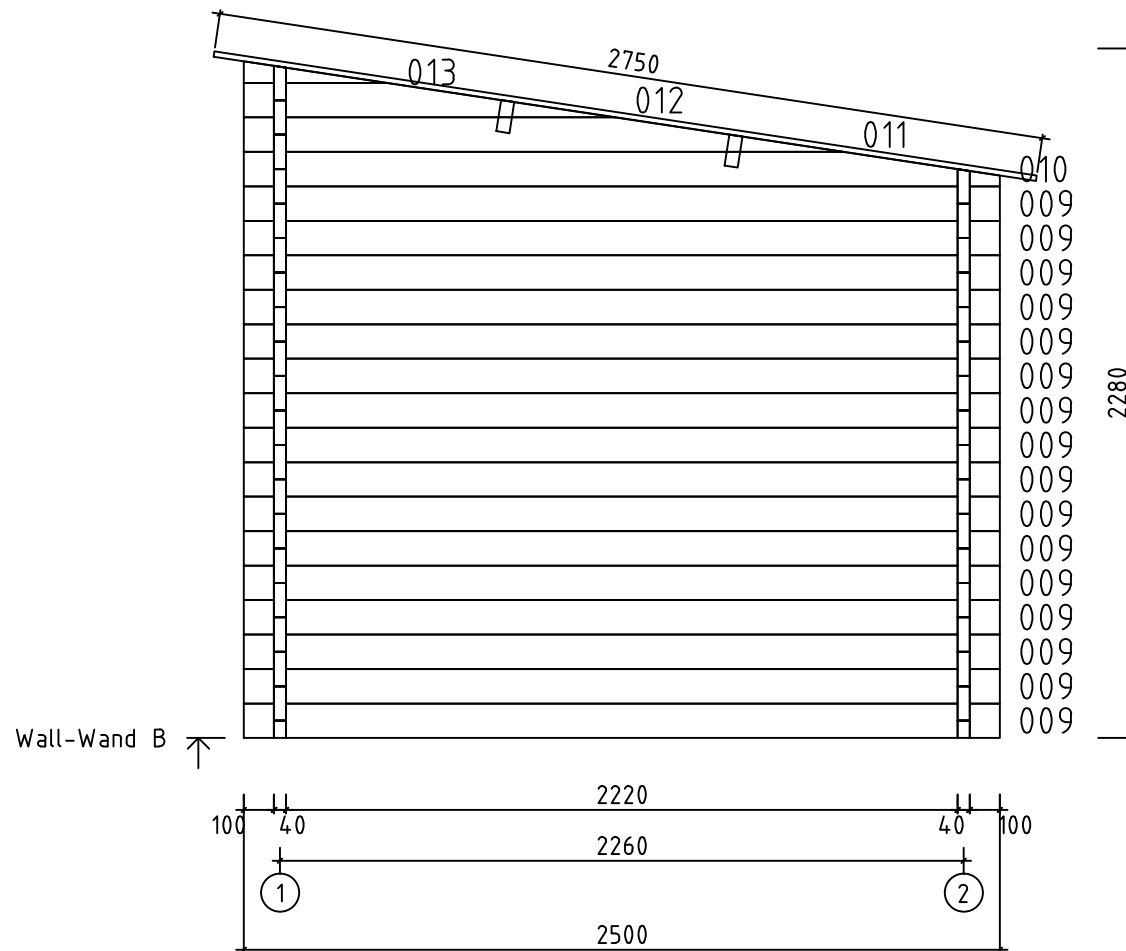

Model Maria40ISO ABSD		Drawing WALL-WAND B		Page 3
 www.gartenhaus-gmbh.de www.gartenhaus.at www.gartenhaus.ch +49 (0) 40 537 9978-50	Drawn by R.Tamm	Material 4x11.4	Scale 1:25	
	Date 25.04.2017	File Maria40ISO ABSD.dwg		



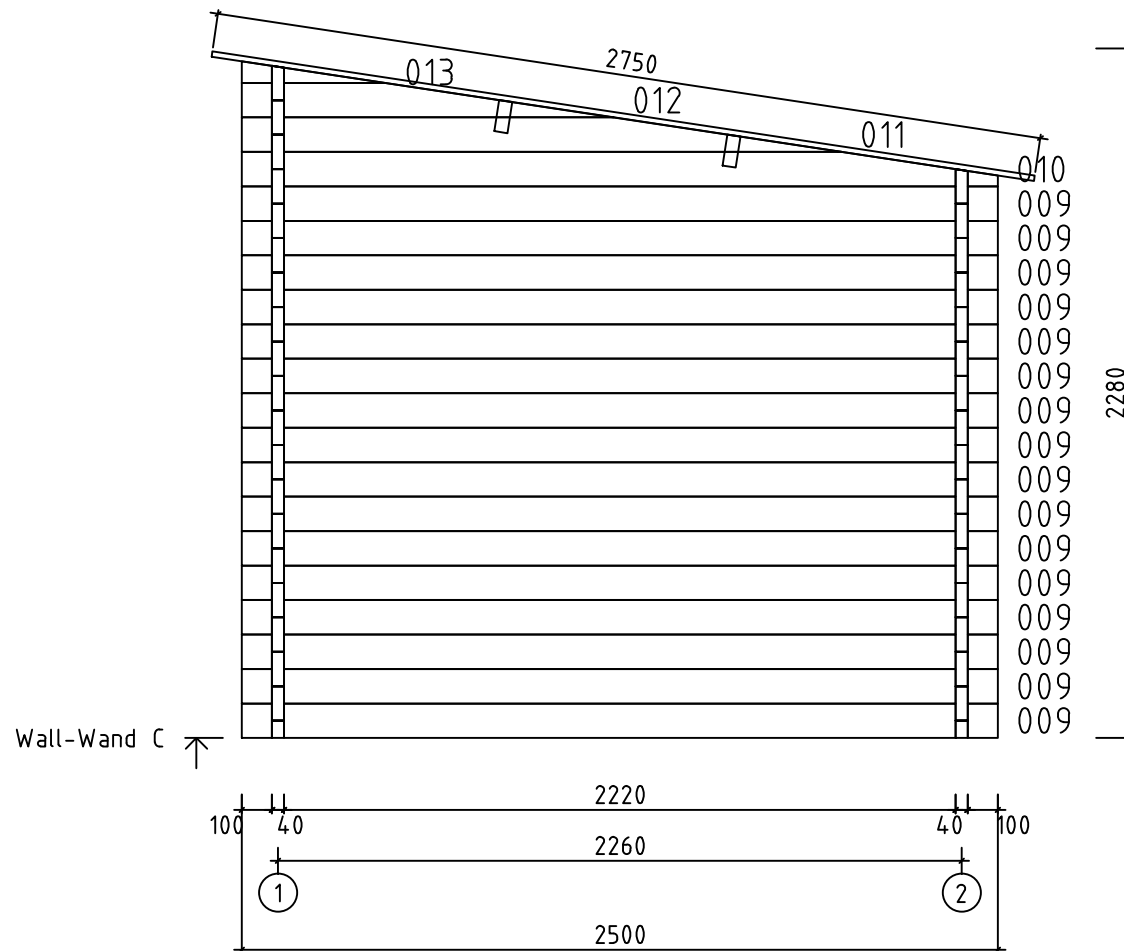



Model	Maria40ISO ABSD	Drawing	WALL-WAND C		Page	4
 www.gartenhaus-gmbh.de www.gartenhaus.at www.gartenhaus.ch +49 (0) 40 537 9978-50	Drawn by	R.Tamm	Material	4x11.4	Scale	1:25
	Date	25.04.2017	File	Maria40ISO ABSD.dwg		

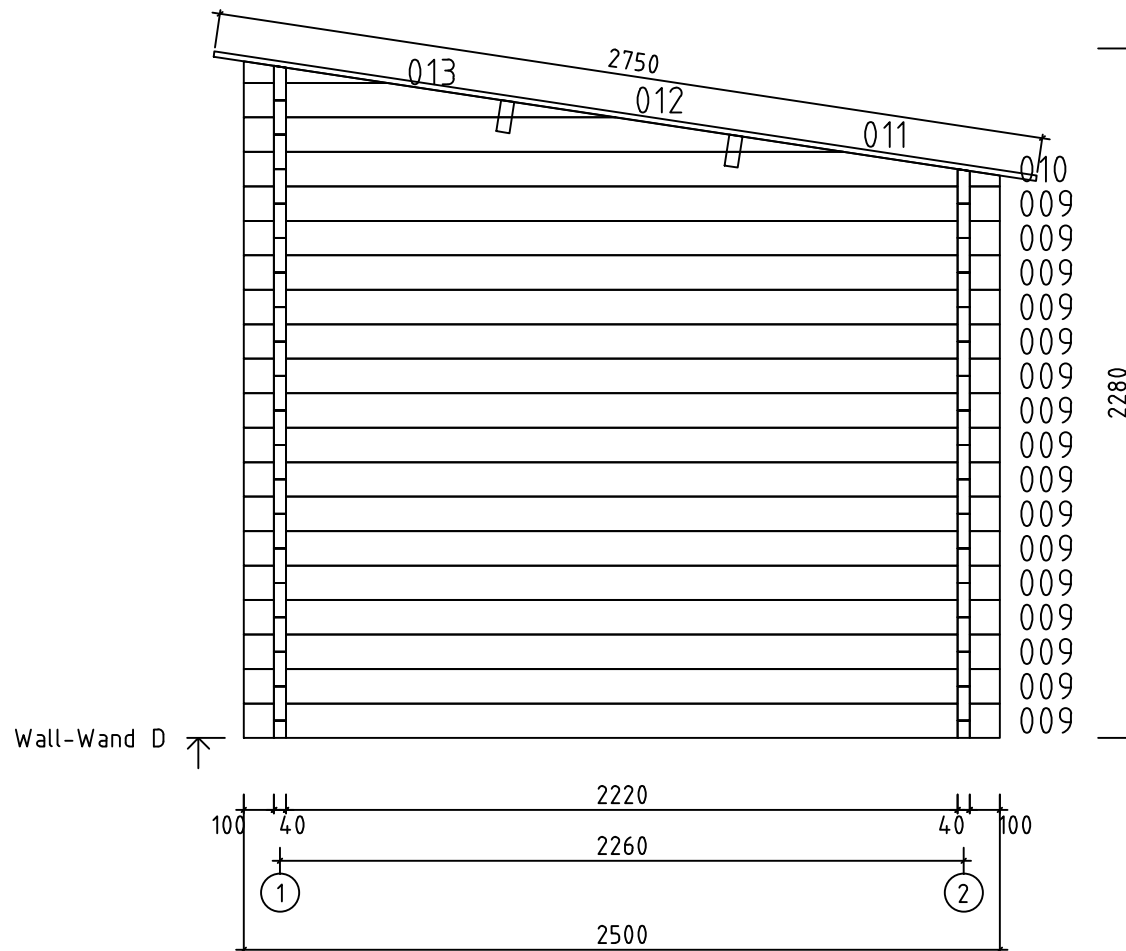

Model	Maria40ISO ABSD	Drawing	WALL-WAND D	Page	5	
 www.gartenhaus-gmbh.de www.gartenhaus.at www.gartenhaus.ch +49 (0) 40 537 9978-50	Drawn by	R.Tamm	Material	4x11.4	Scale	1:25
	Date	25.04.2017	File	Maria40ISO ABSD.dwg		


Pos	Specification-Spezifikation-Specificatie Maria40ISO ABSD	St.	Profile (mm)	Length (mm)
001		2	40x57	4500
002		16	40x114	690
003		16	40x114	840
004		16	40x114	390
005		1	40x114	4500
006		2	40x114	5980
007		2	40x114	5980
008		14	40x114	4500
009		48	40x114	2500
WB-1		1		
WC-1		1		
WD-1		1		
SR1	RAFTER-DACHSPARREN-DAKSPAR 	1	44x14.4	2267
PR1	Purlin-Dakbalk-Dachpfette 	2	44x14.4	5916
DP1	Roof board-Dachbrett-Dakplank 	68	88x18	2750
	-POST 90x90 	1		1700
	-POST 90x90 	1		2040
L2	Eave Board-Traufenblende-Afdeklank 	4	18x120	3008
L1	Facia Board-Giebelblende-Gevelplank 	2	18x120	2790
	Storm Brace-Sturmleiste 	2	18x40	1820
	Storm Brace-Sturmleiste 	2	18x40	2000
	Adjustable foot-Stellfuß+Schrauben 4x50 4stück für Post 	2		
Kood	GartenHaus GmbH	Materjal	File Maria40ISO ABSD.dwg	Leht 1/2

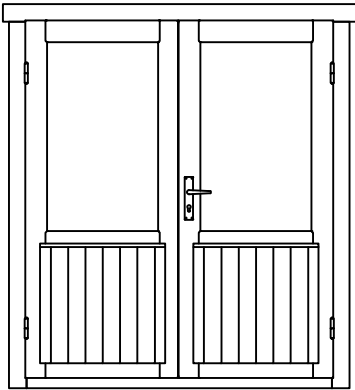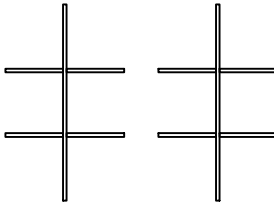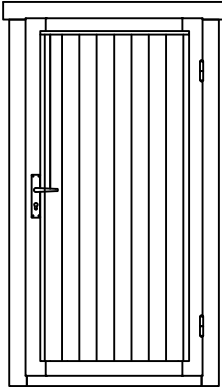Pos	Specification-Spezifikation-Specificatie Maria40ISO ABSD	St.	Profile (mm)	Length (mm)		
	Door Set-Tür Satz-Deur Set 	1				
	Double Door Set ISO-Doppeltür Satz-Dubbele Deur Set    3x25 x2  5x70 x4  5x90 x4	1				
	Nail-Nagel-Spijker 	300				
	Nail-Nagel-Spijker 1.2x20 	15				
	Ventilation Panel-Lüftungsgitter Set 	1				
	Wood Bolt set for Storm Brace-Holzschraubesatz für Sturmleisten 6x45 	8				
HS1	Wood Bolt set-Holzschraubesatz-Hout Bout 8x80 	8				
DD6 160X 185ISO	DOOR 1600x1850 ISO	1				
	 Door Glazing Bar Türsprossen Deurroeden					
SDL 94.5 X185 R	DOOR 945x1850 	1				
Kood	GartenHaus GmbH	Materjal	File	Maria40ISO ABSD.dwg	Leht	2/2

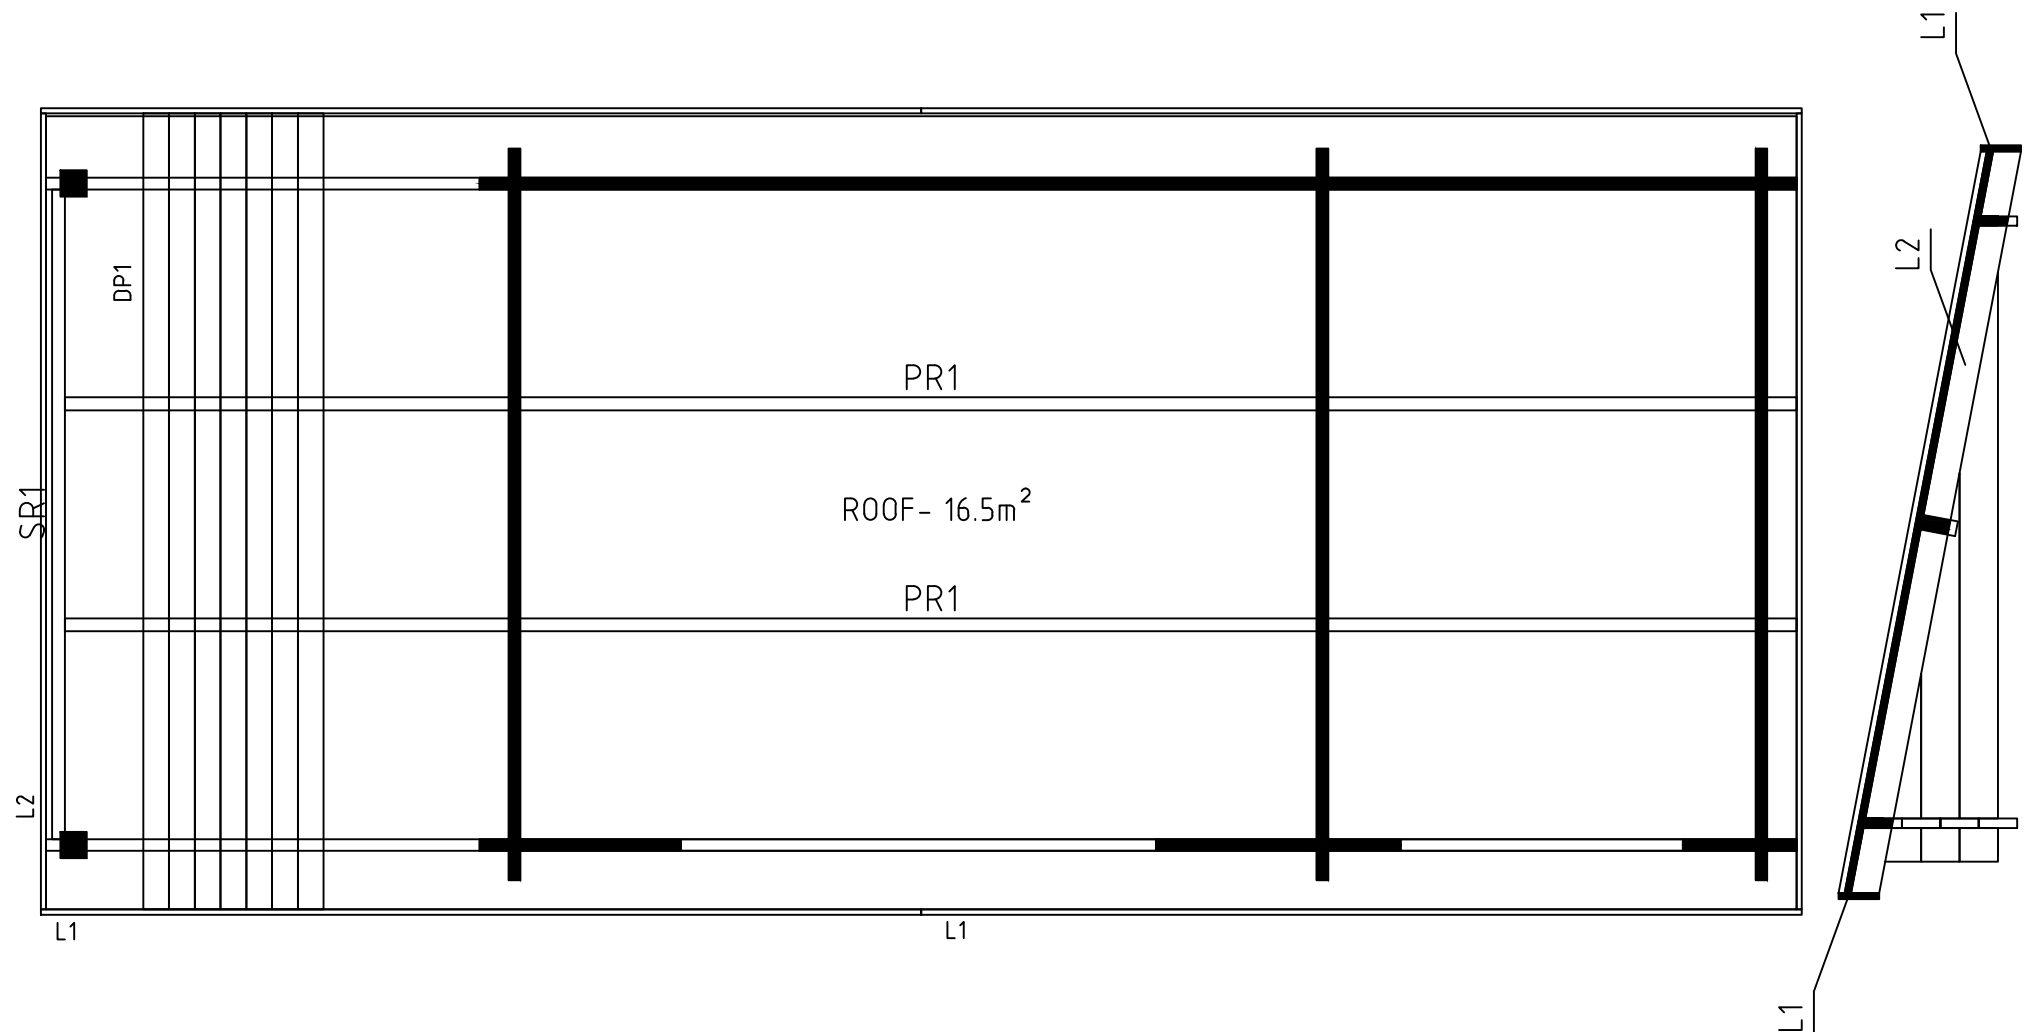


Model Maria40ISO ABSD	Drawing R00F		Page
 www.gartenhaus-gmbh.de www.gartenhaus.at www.gartenhaus.ch +49 (0) 40 537 9978-50	Drawn by R.Tamm	Material 40x114	Scale 1:25
	Date 25.04.2017	File Maria40ISO ABSD.dwg	

The guide is illustrative. This guide is not project specification.
 Der Leitfaden ist illustrativ. Dieser Leitfaden ist keine Projektspezifikation.
 De gids is illustratief. Deze gids is geen projectspecificatie.

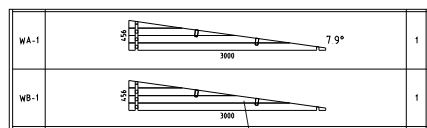

NB!

NB!

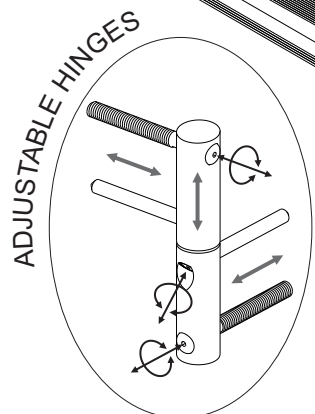


TYPE- B
4x60


TYPE- B
4x60

TYPE- A
5x90

TYPE- A
5x70

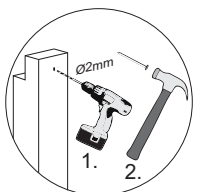


OPTIONS!

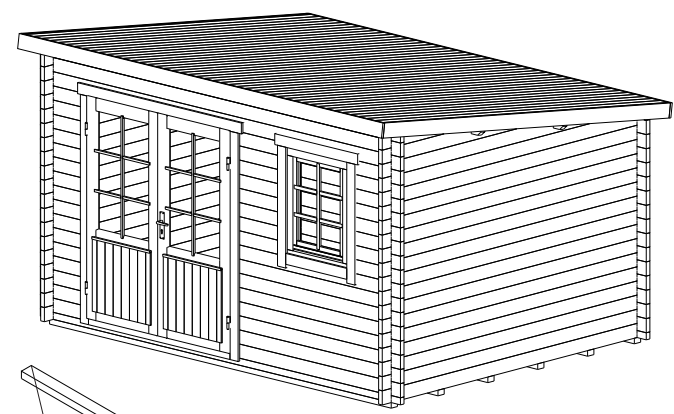







A=B

1

OPTIONS!

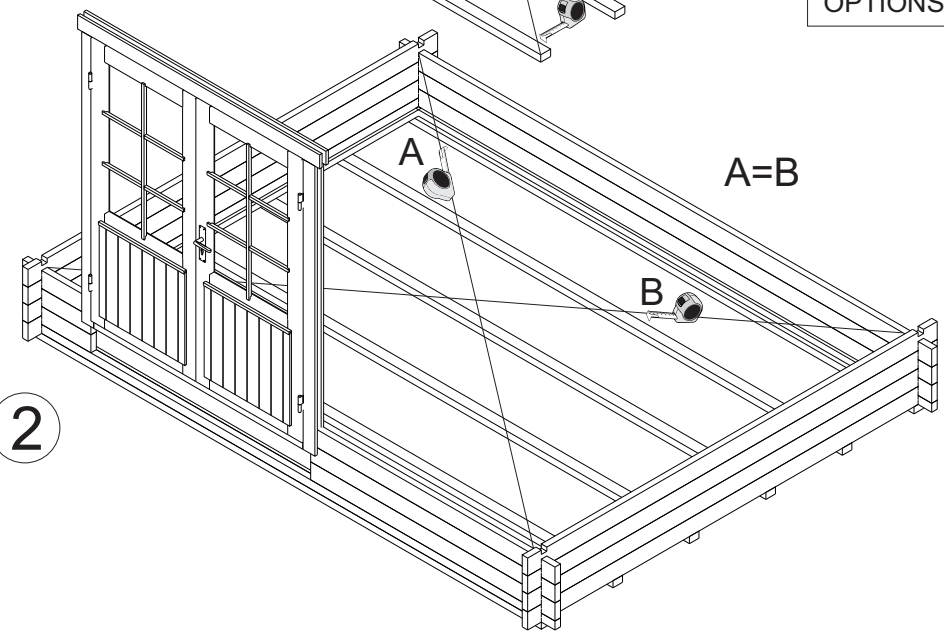

A=B

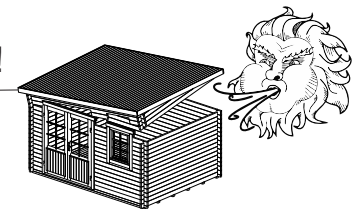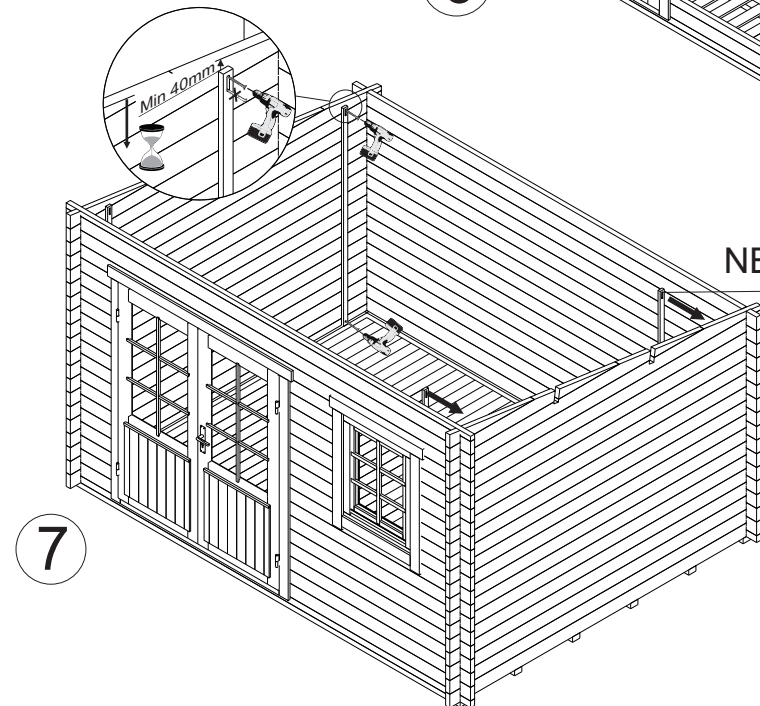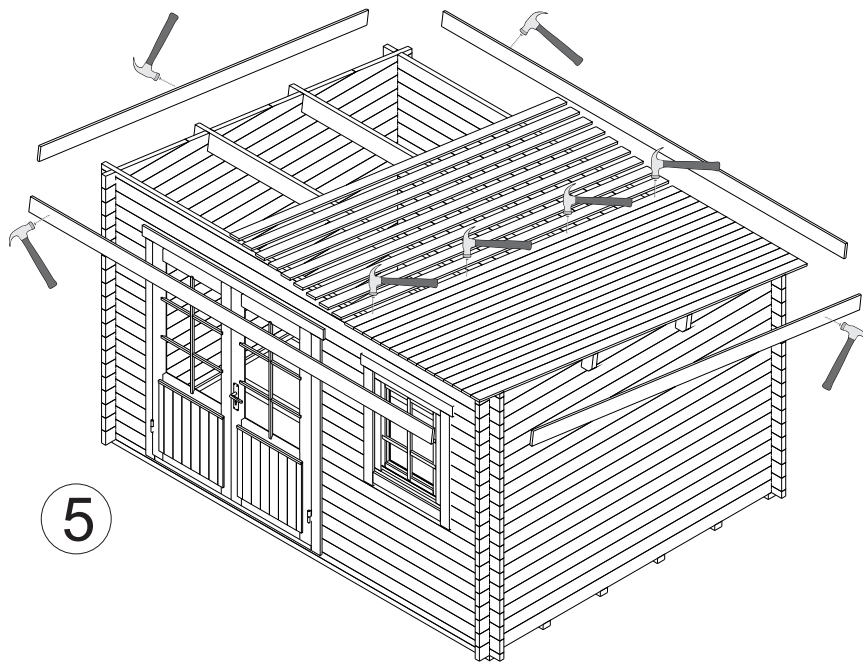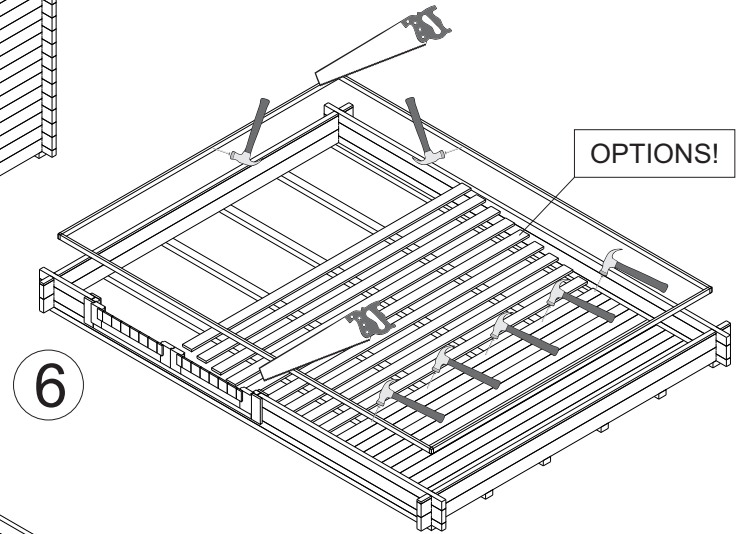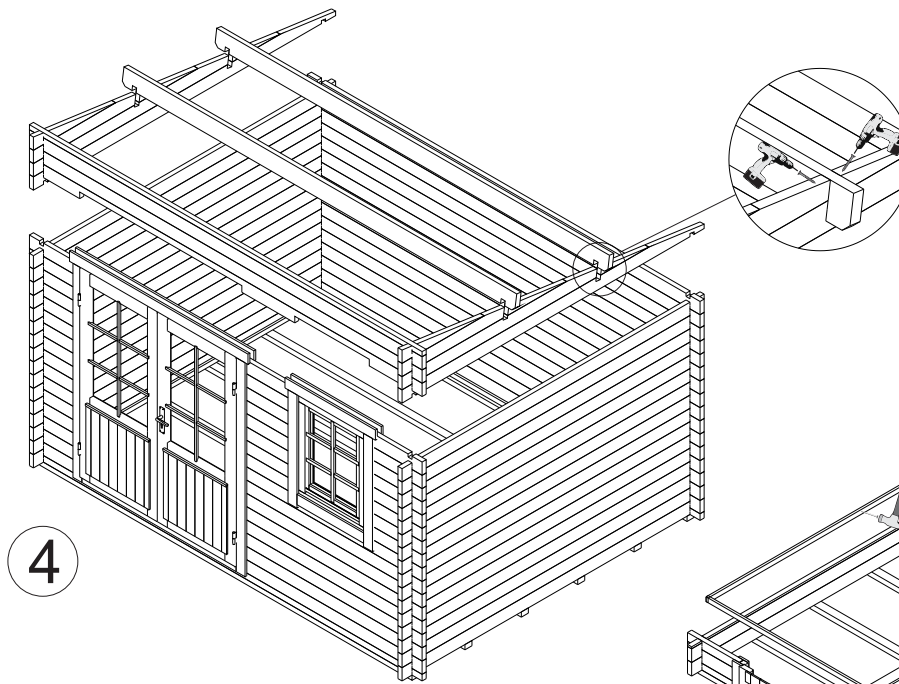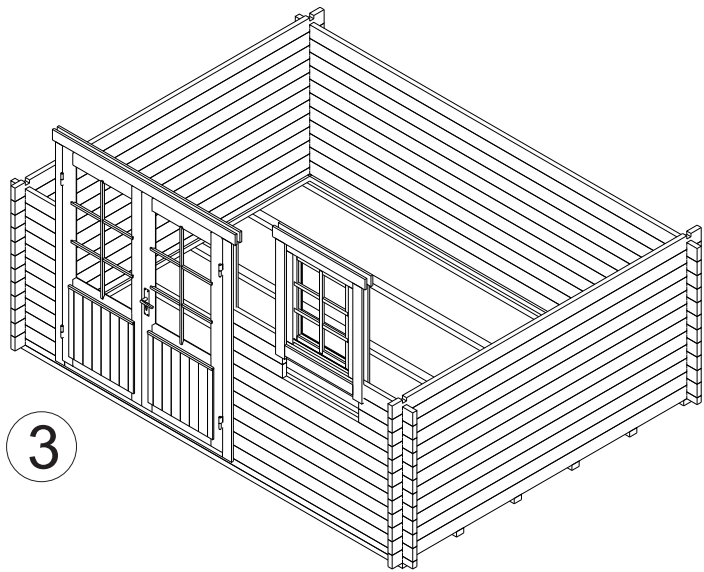

POST

