


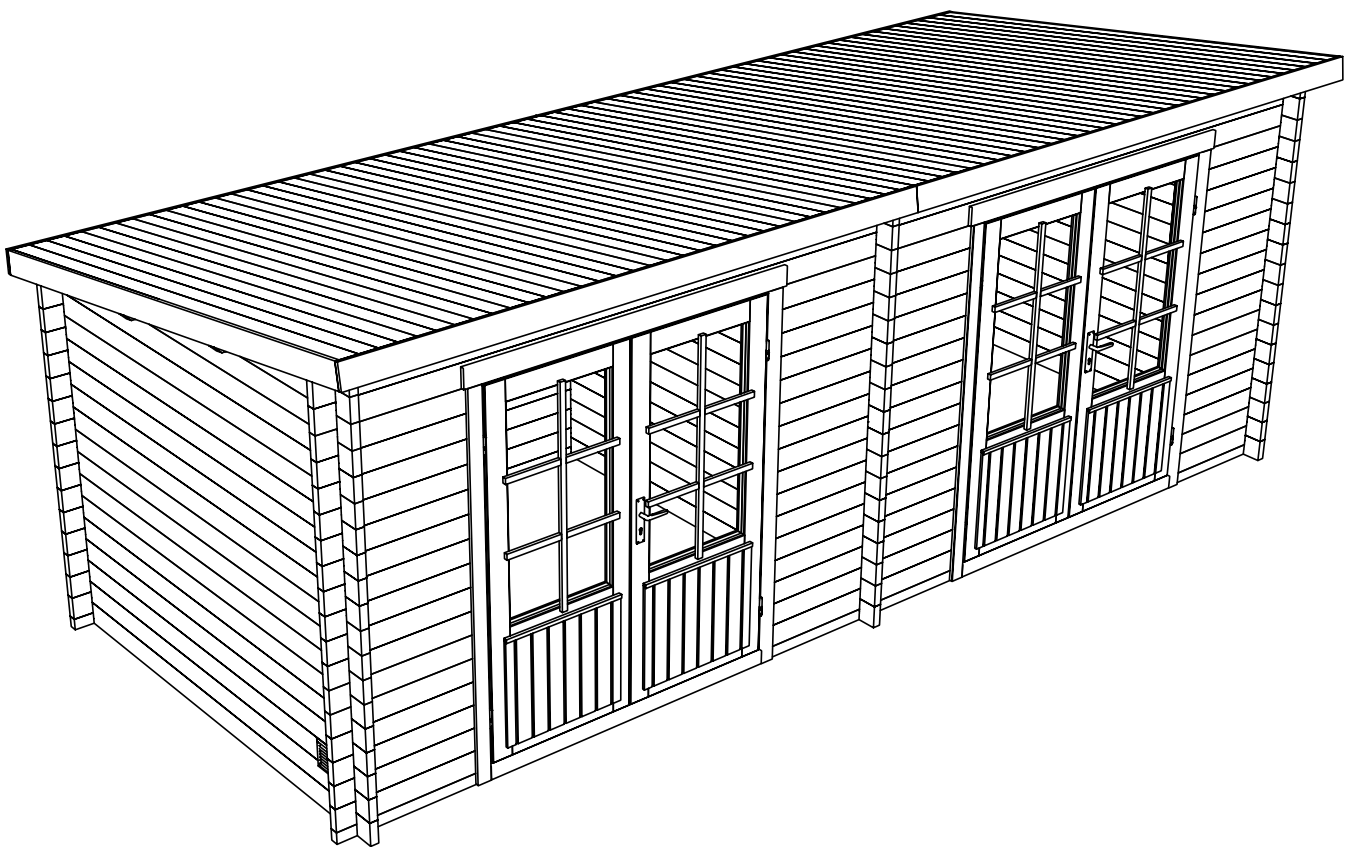
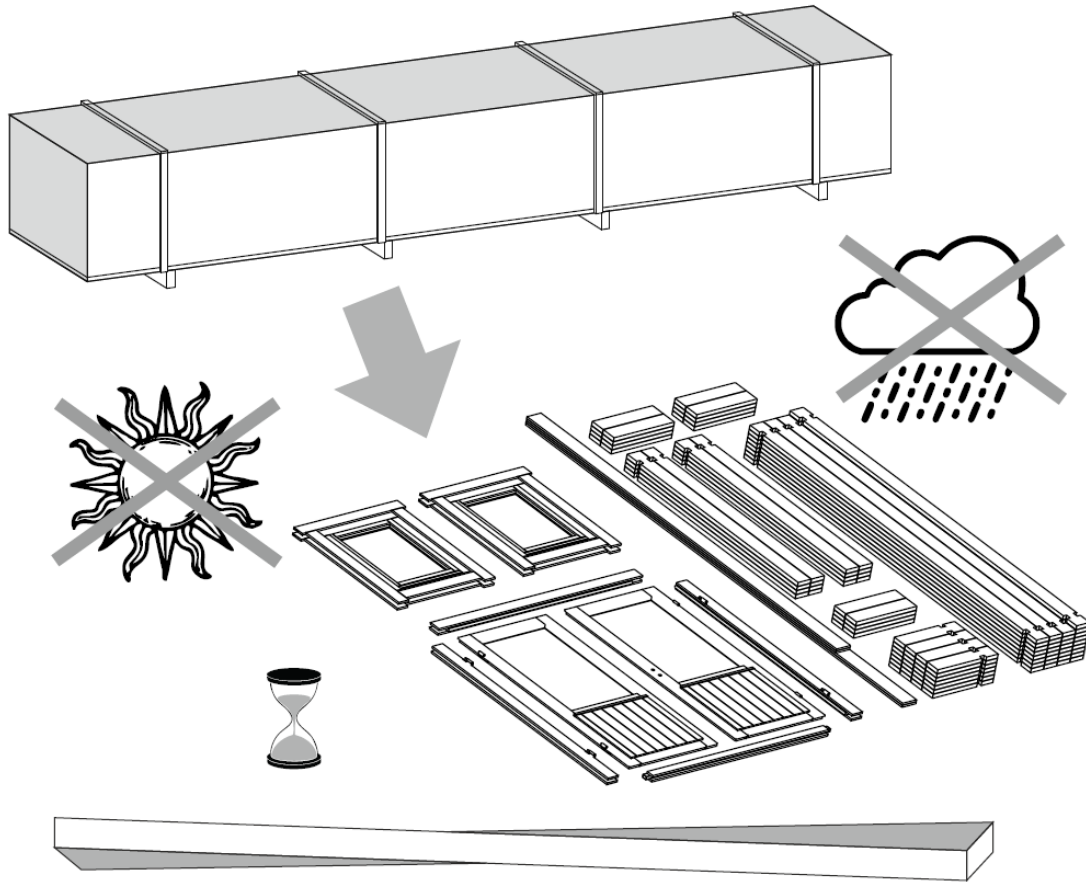
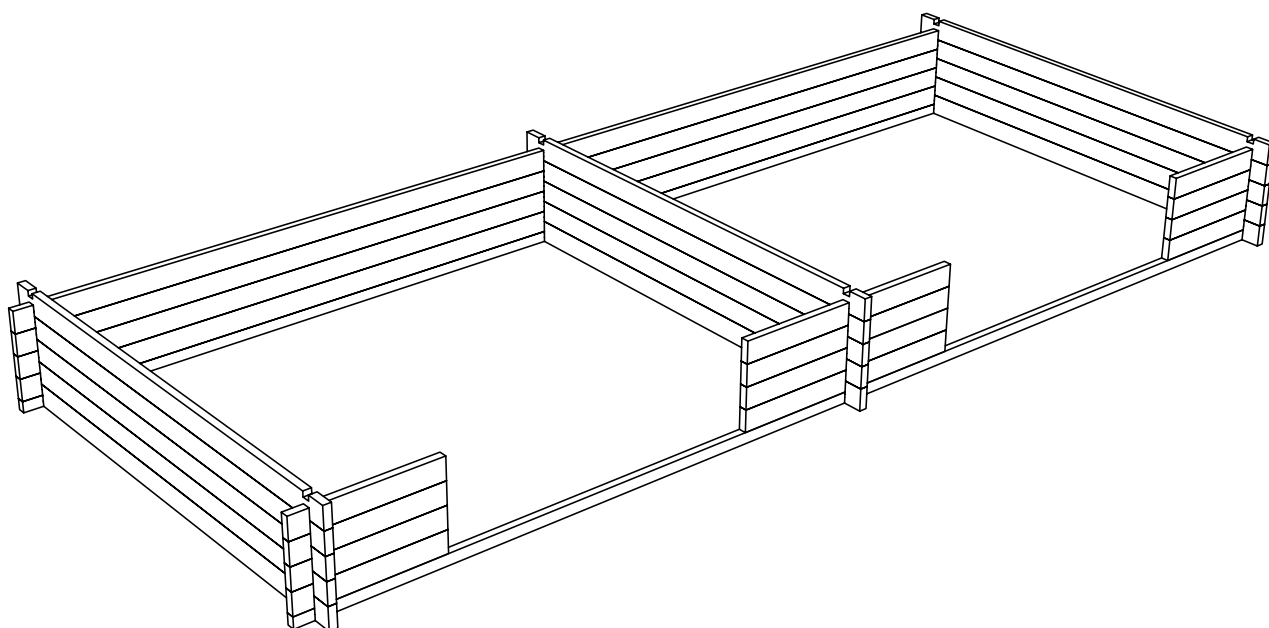
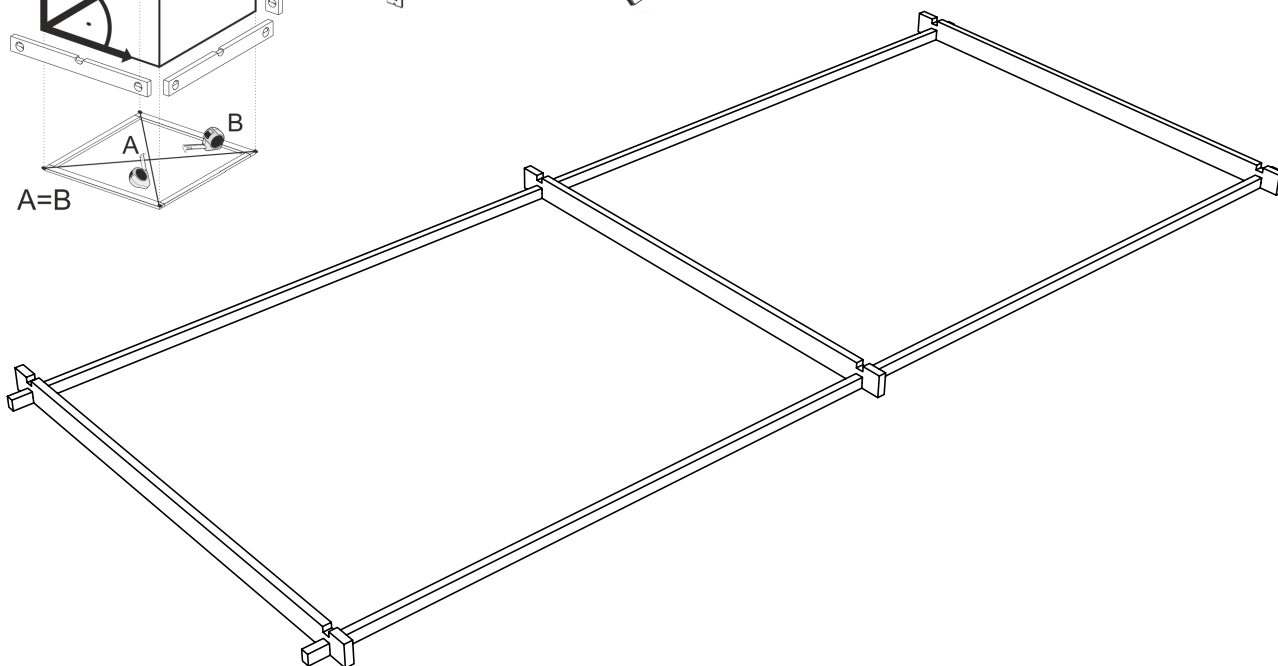




Alphol2


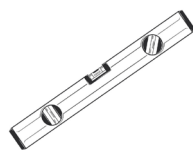



Maria 40 Twin

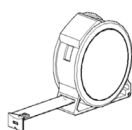




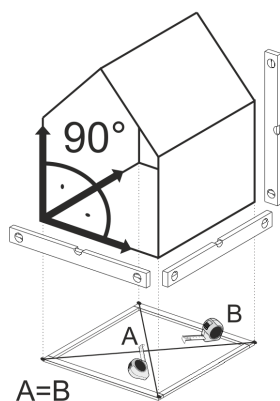



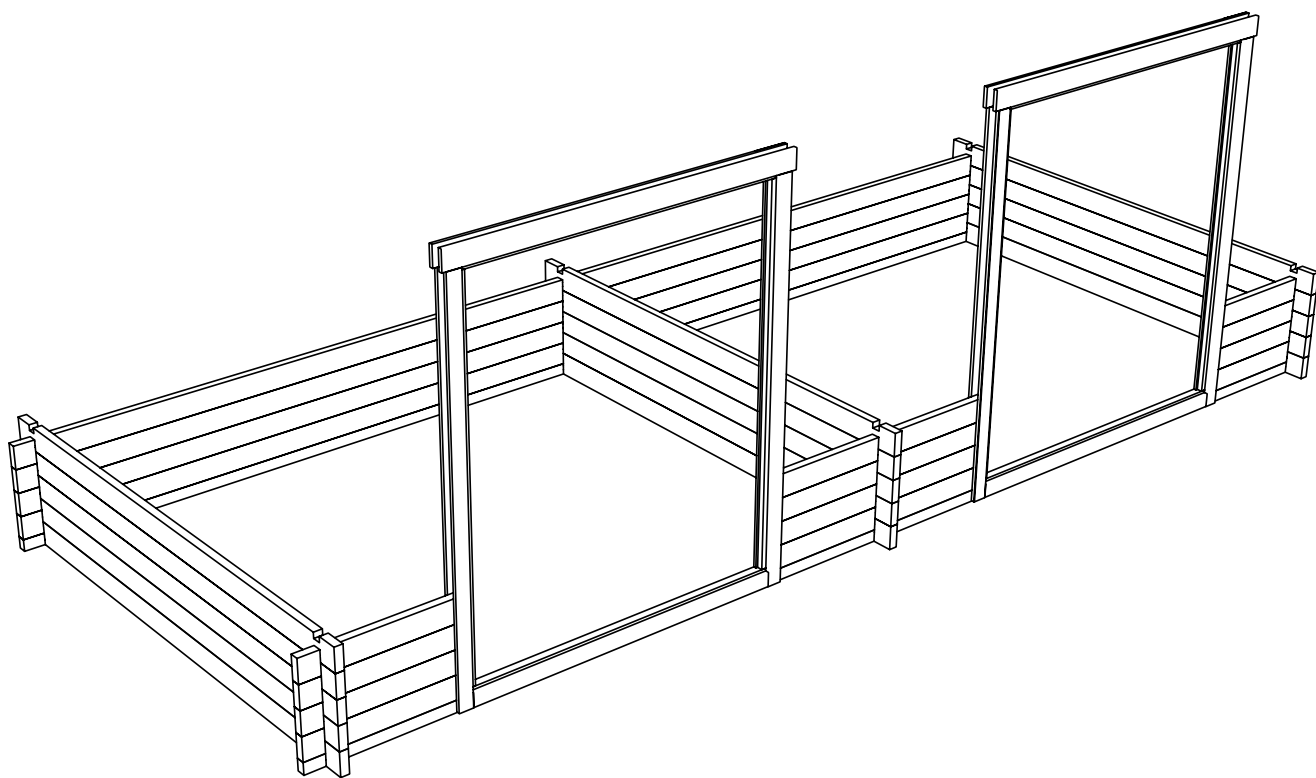
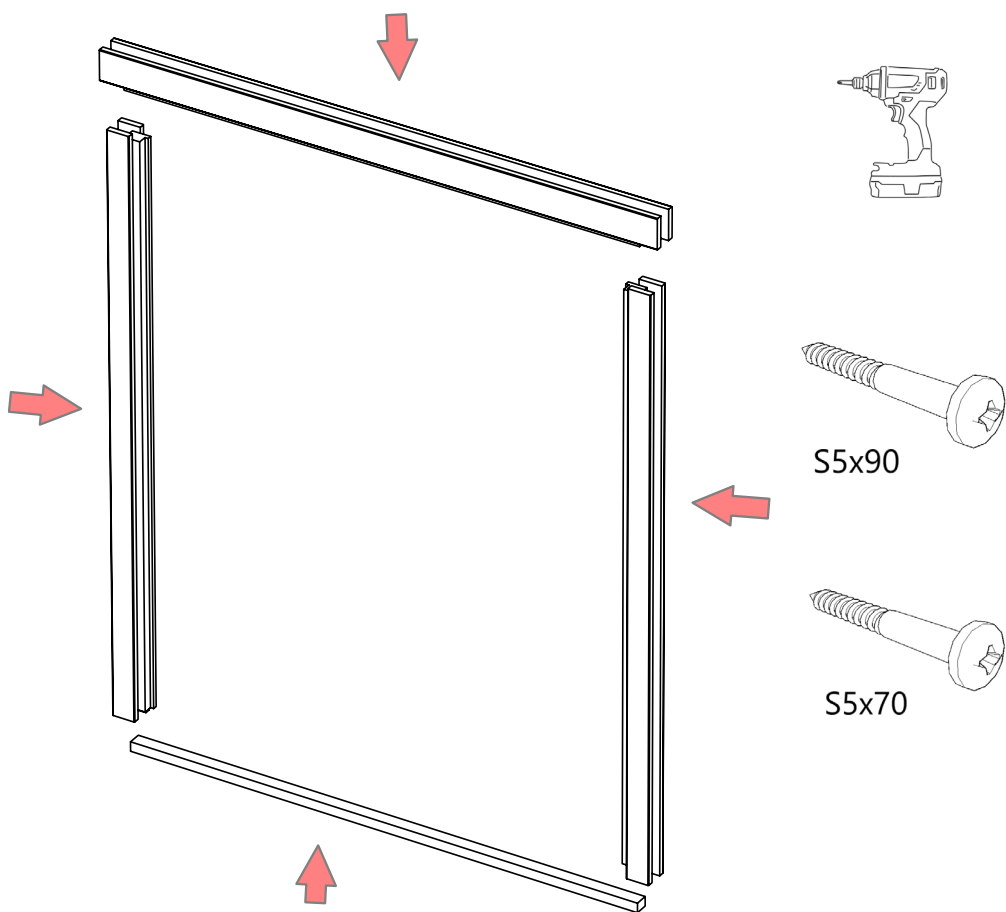


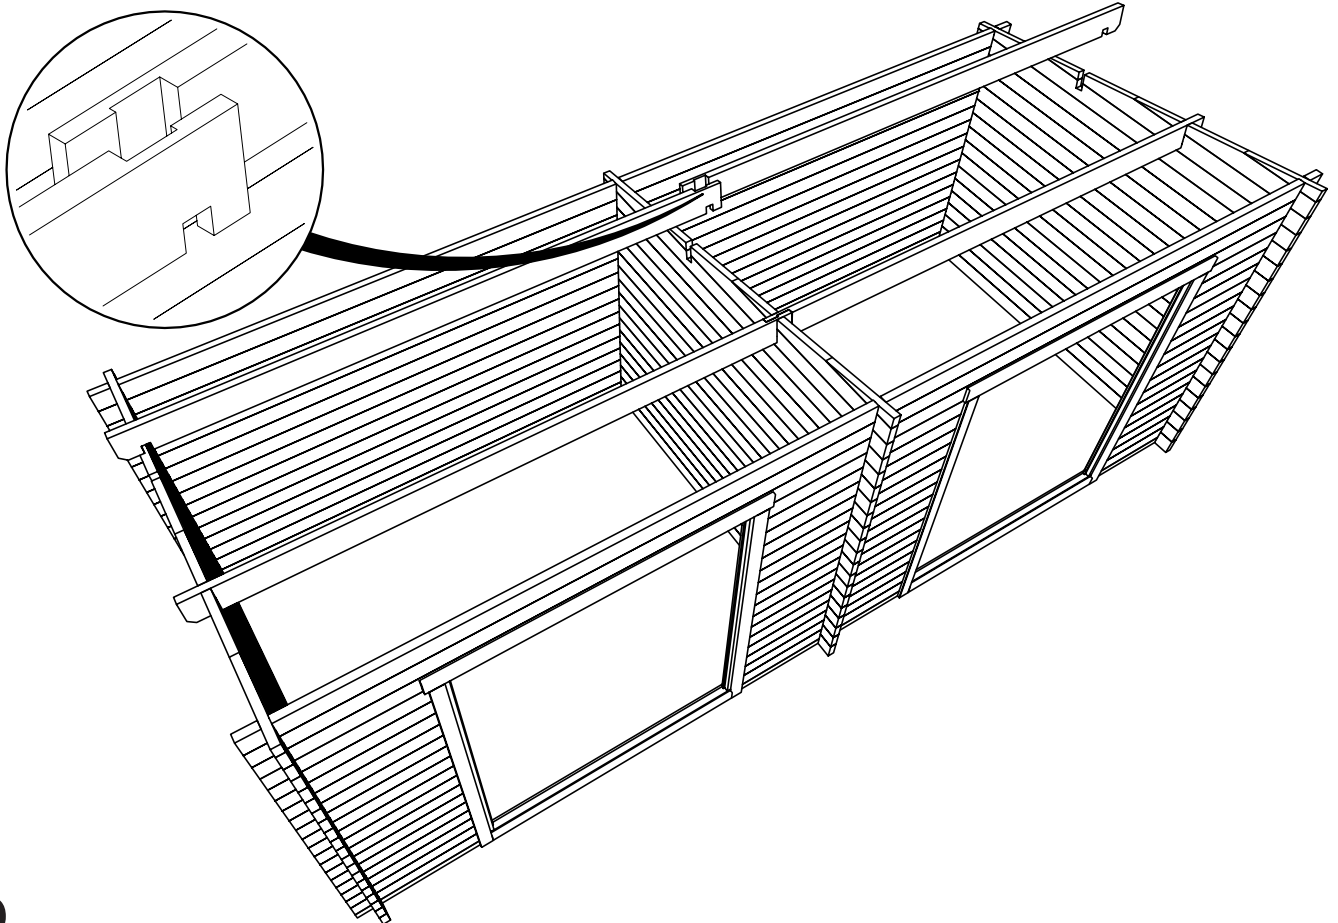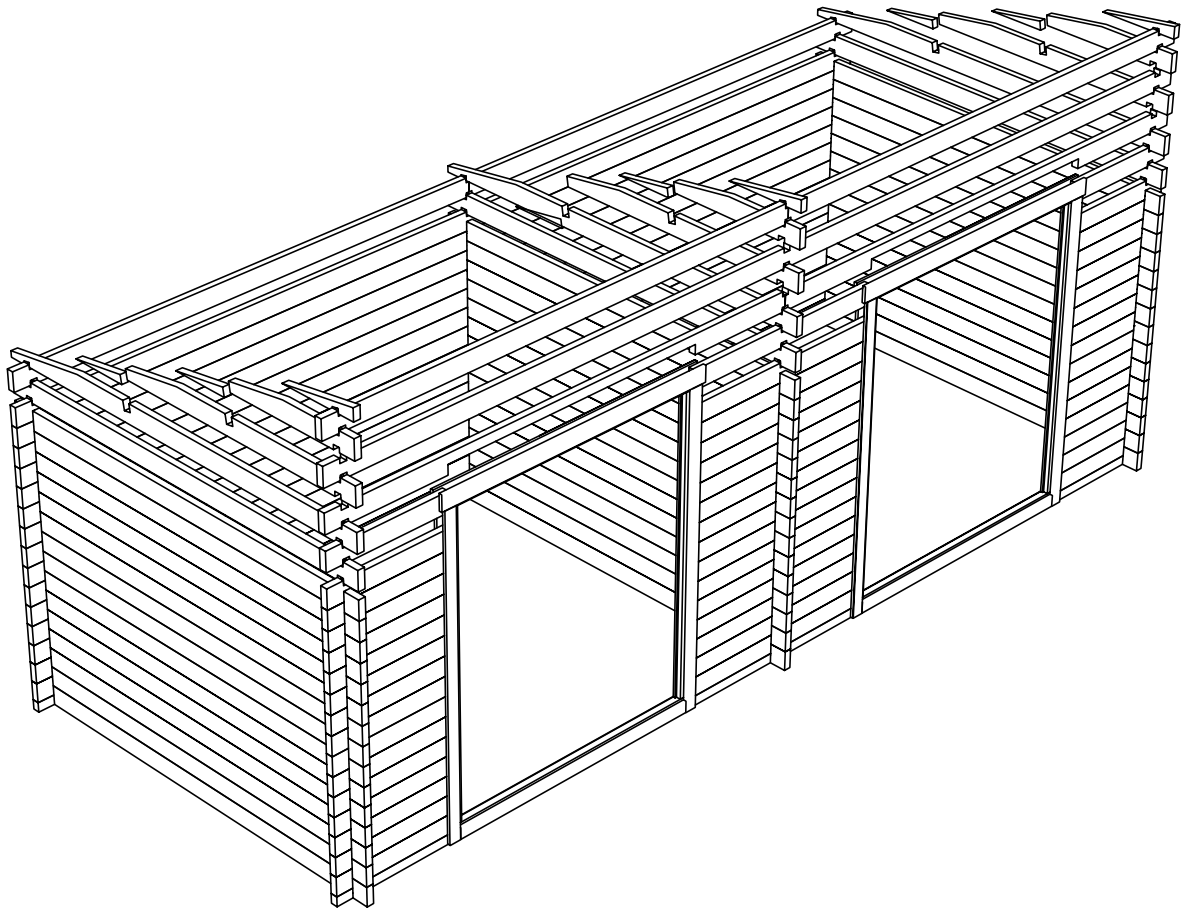

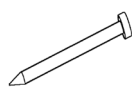


N1,8x40

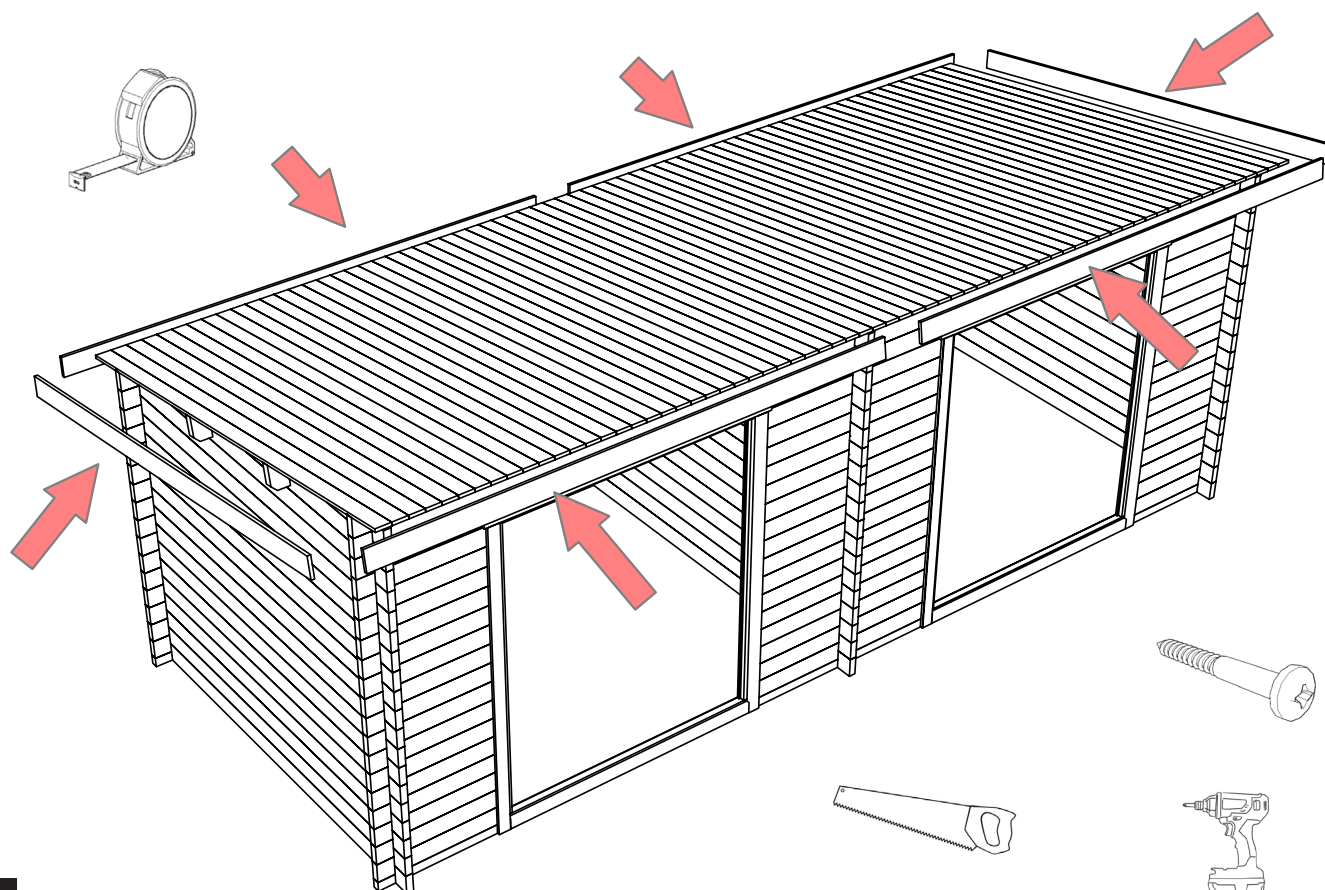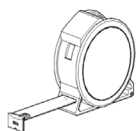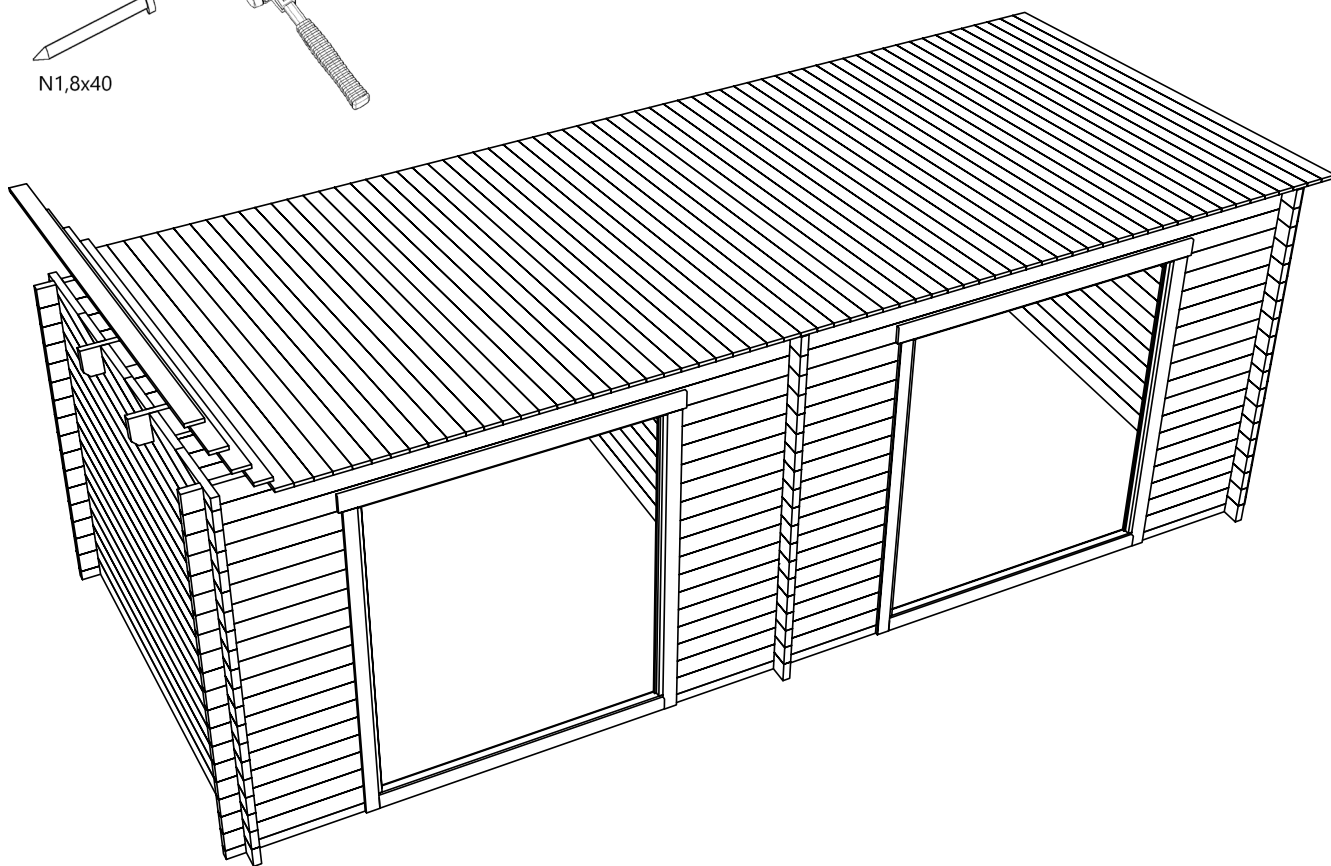
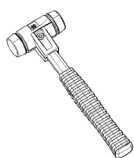




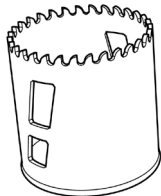
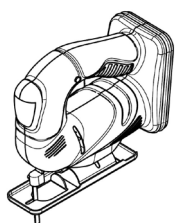
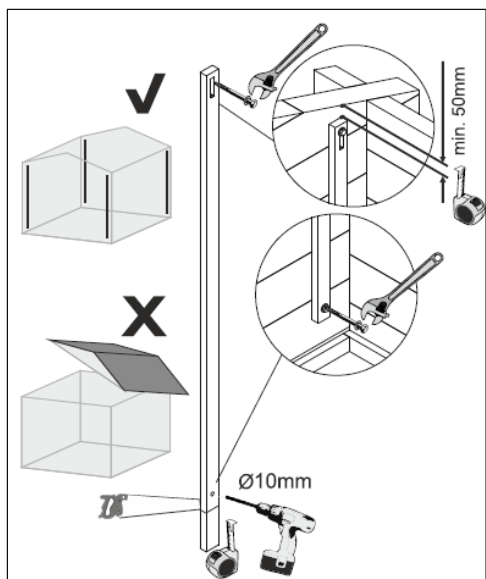


















Ø ca 130mm

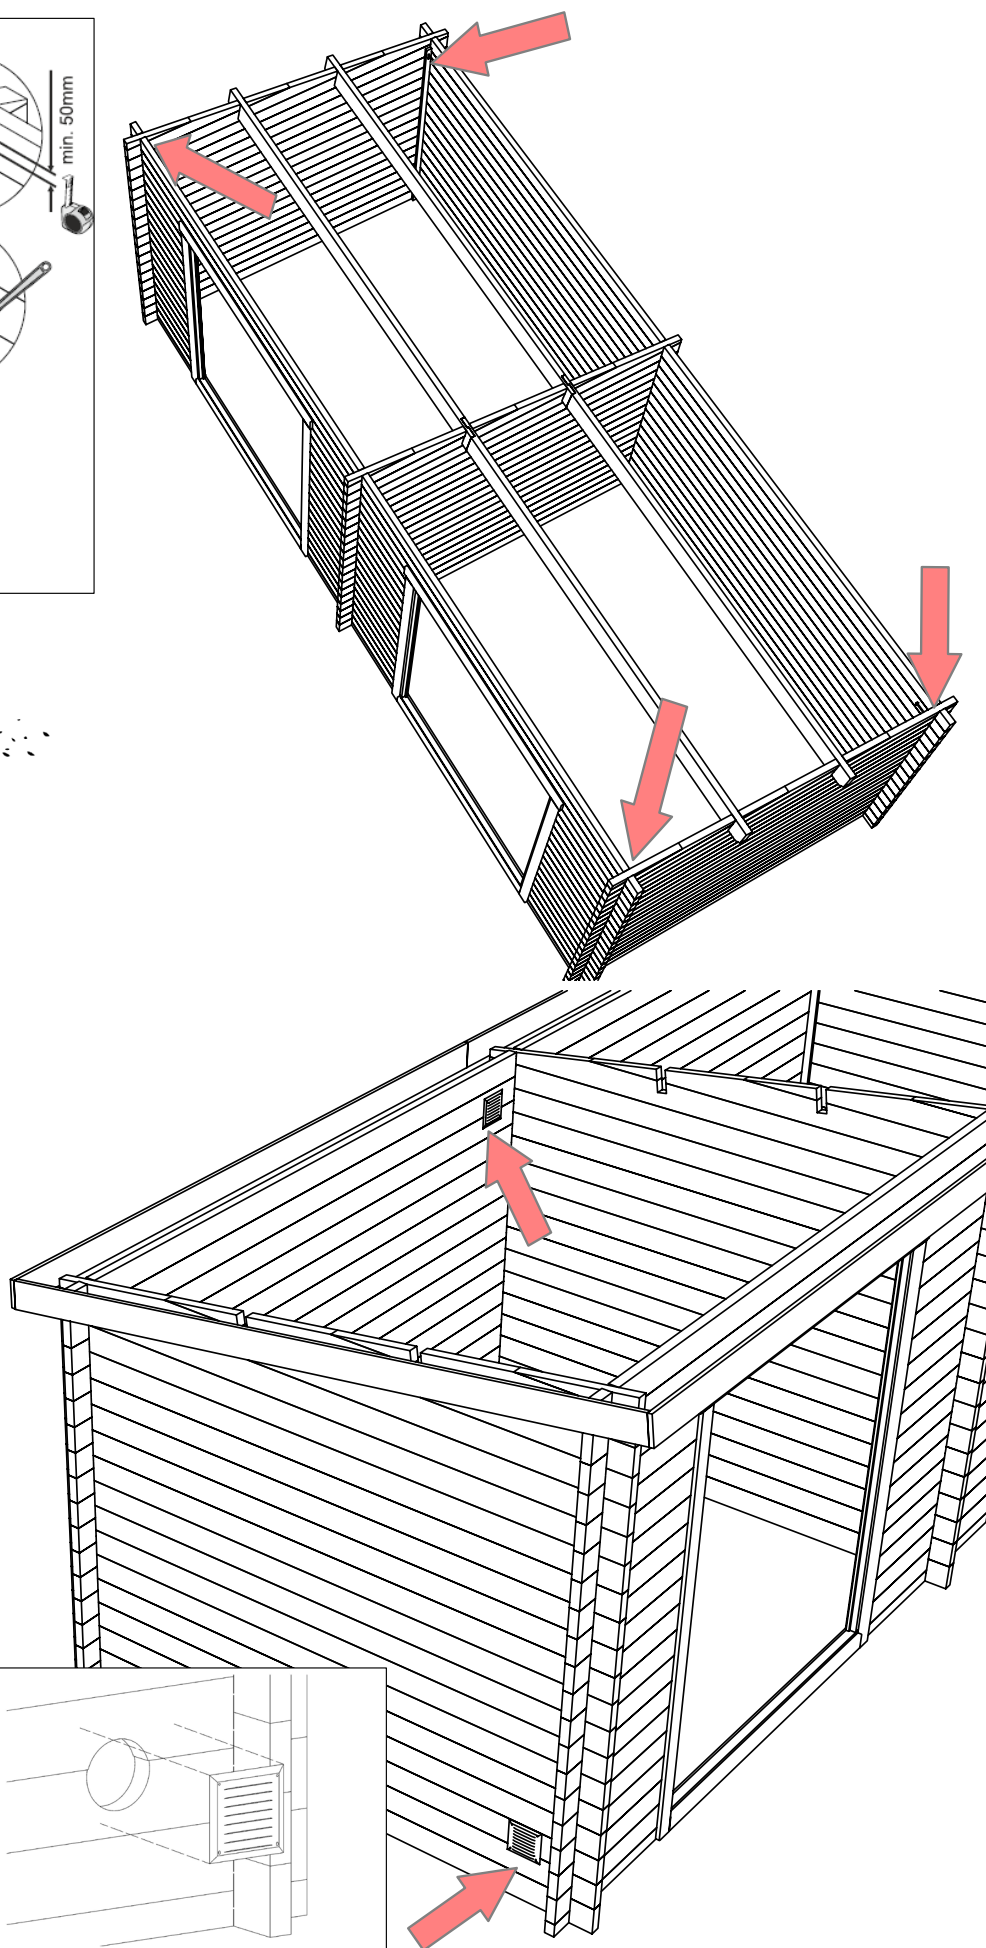


5

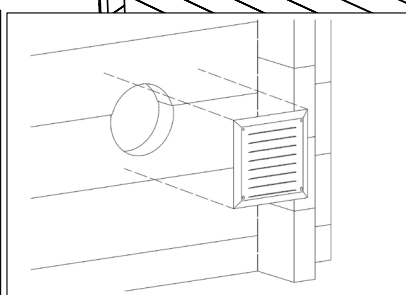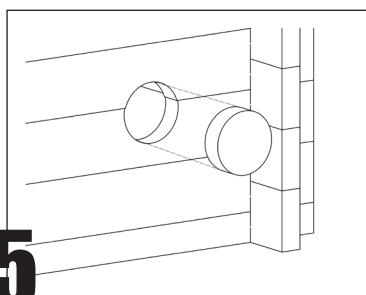


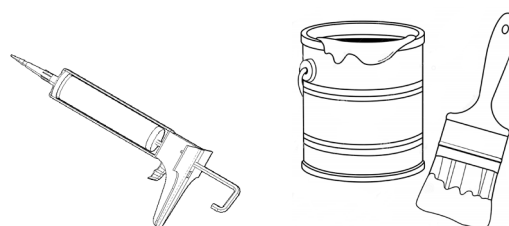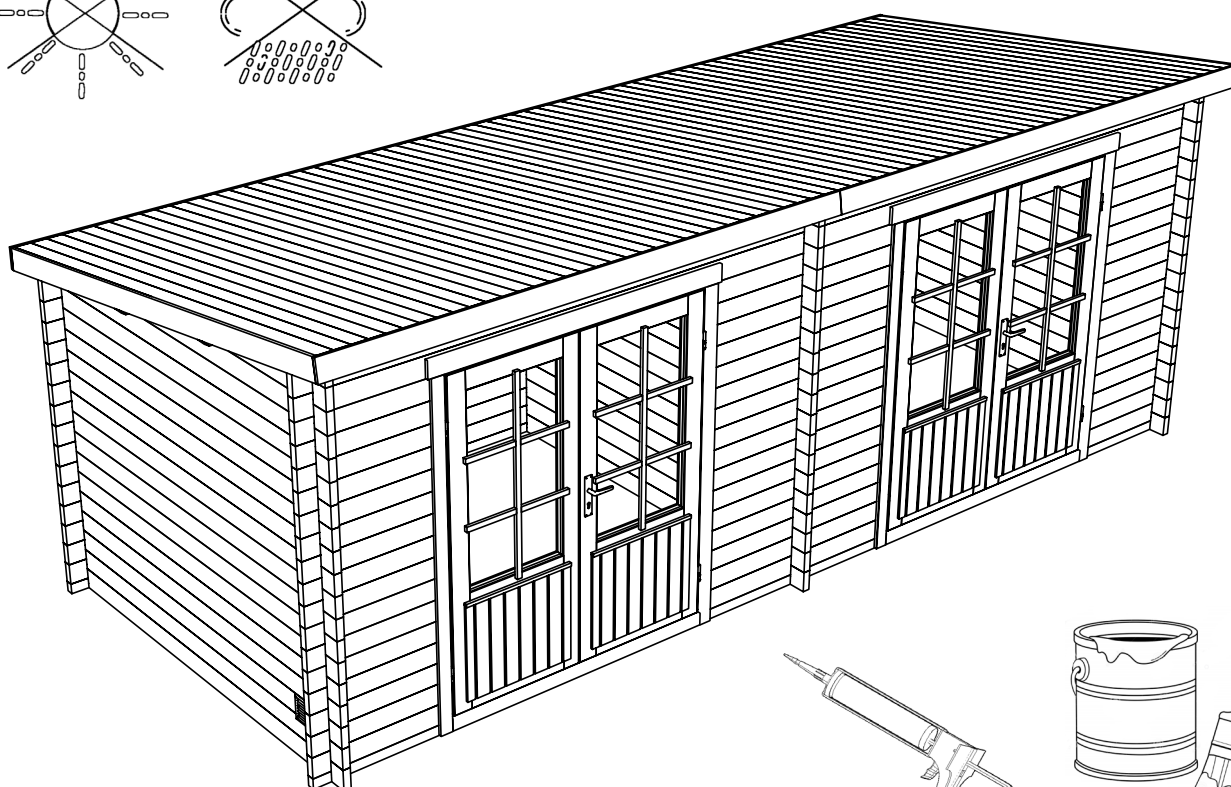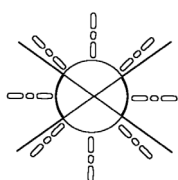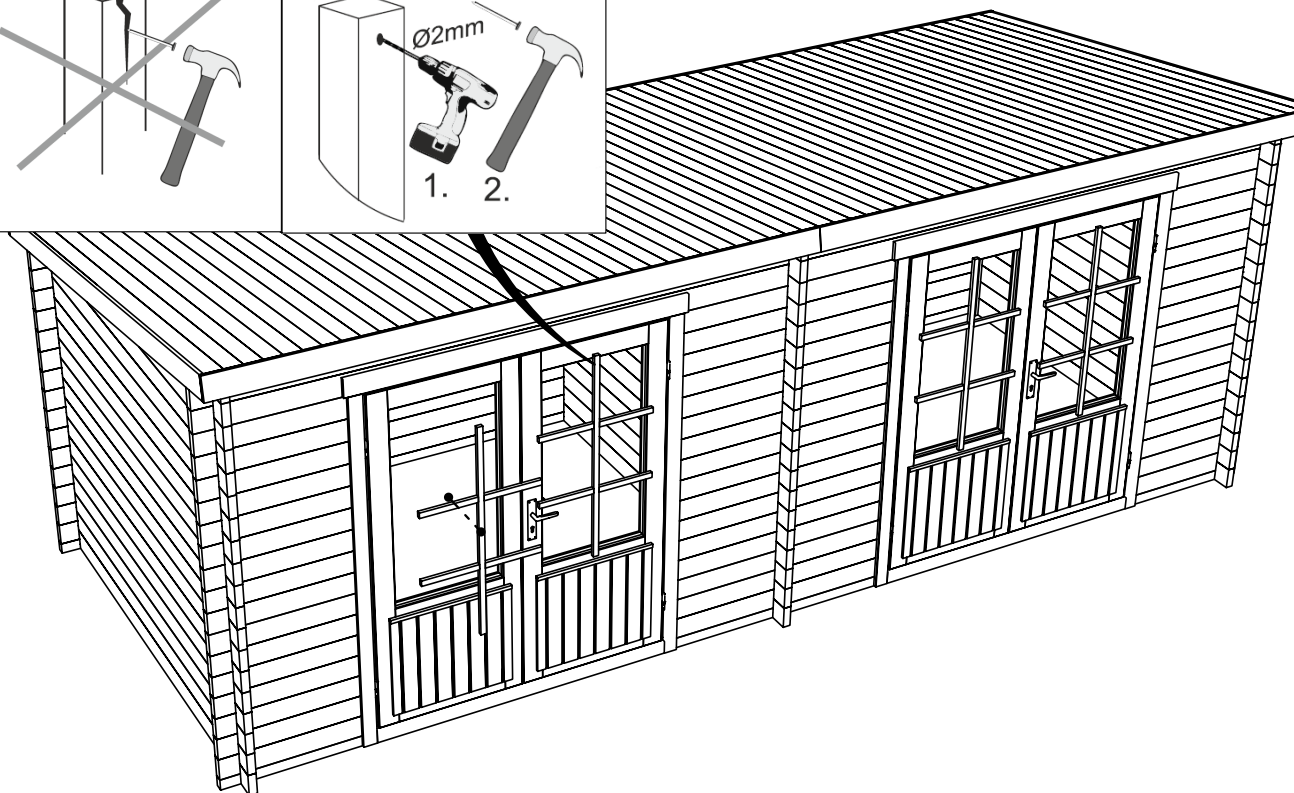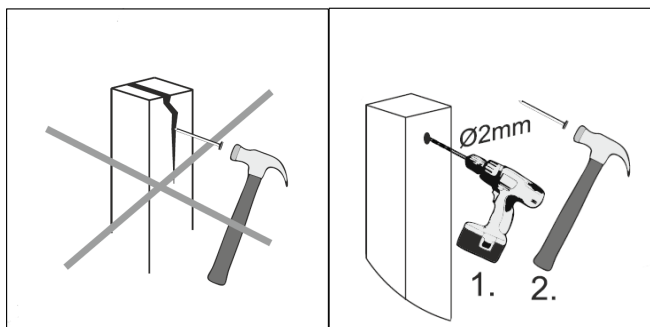

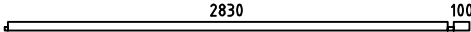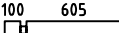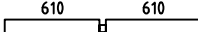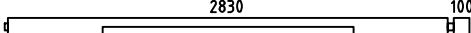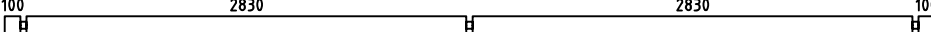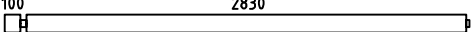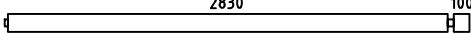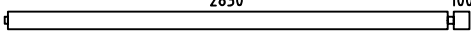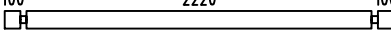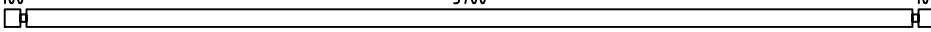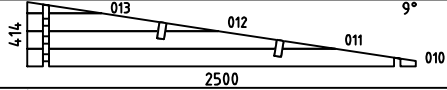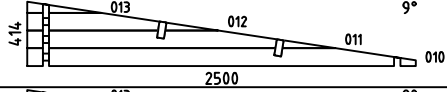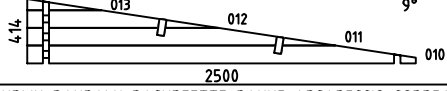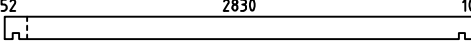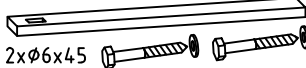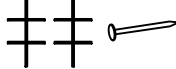Pos	Specification-Spezifikation-Specificatie-Nomenclature-Elementi-Especificacion Maria 40 Twin	Qty	Profile (mm)	Lenght (mm)		
001		4	40x57	2990		
002		32	40x114	745		
003		16	40x114	1260		
004		2	40x114	2990		
005		9	40x114	5980		
006		2	40x114	2990		
007		2	40x114	2990		
008		14	40x114	2990		
009		48	40x114	2500		
EXTRA		1	40x114	5980		
WA-1		1				
WB-1		1				
WC-1		1				
PL1		4	44x144	3062		
R-1	Roof board-Dachbrett-Dakplank-Volige-Tavola tetto-Tabla de tejado 	68+1 53+1	88x18 114x18	2750		
GB-1	Gable board 120-Giebelblende-Gevelplank-Planche de rive-Tavola di bordo-Tabla de borde 	2	18x120	2790		
GB-2	Gable board 120-Giebelblende-Gevelplank-Planche de rive-Tavola di bordo-Tabla de borde 	4	18x120	3008		
SS-1	Storm slat kit-Sturmleiste satz-Stormanker set-Kit de latte anti tempête-Kit listello di tempesta-Kit liston anti tormenta 	4	18x40	2000		
	Double door kit ISO-Doppeltür satz-Dubbele deur set-Kit double porte-Kit porta-Kit para puerta 	2				
	Nail 1.6x30-Nagel-Spijker-Clou-Chiodo-Clavo 	30	1.6x30			
	Nail 1.8x40-Nagel-Spijker-Clou-Chiodo-Clavo 	300	1.8x40			
	Ventilation panel kit-Außengitter-Schoepenrooster-Panneau de ventilation-Griglia di ventilazione-Rejilla de ventilacion 	1				
Kood	Maria 40 Twin	Materjal	File	Maria 40 Twin.dwg	Leht	1/2

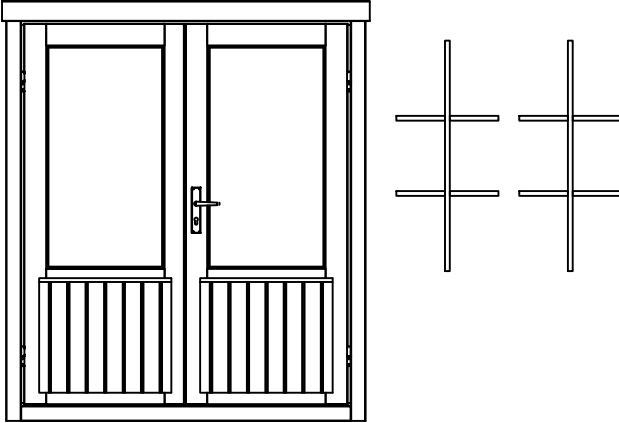
Pos	Specification-Spezifikation-Specificatie-Nomenclature-Elementi-Especificacion Maria 40 Twin	Qty	Profile (mm)	Lenght (mm)
	DOOR 1600x1850 DD06-6 H 1600x1850-40 ISO 	2		
Kood	Maria 40 Twin	Materjal	File	Maria 40 Twin.dwg
			Leht	2/2

H = 1.600 m
TOTAL: 12.57 m2

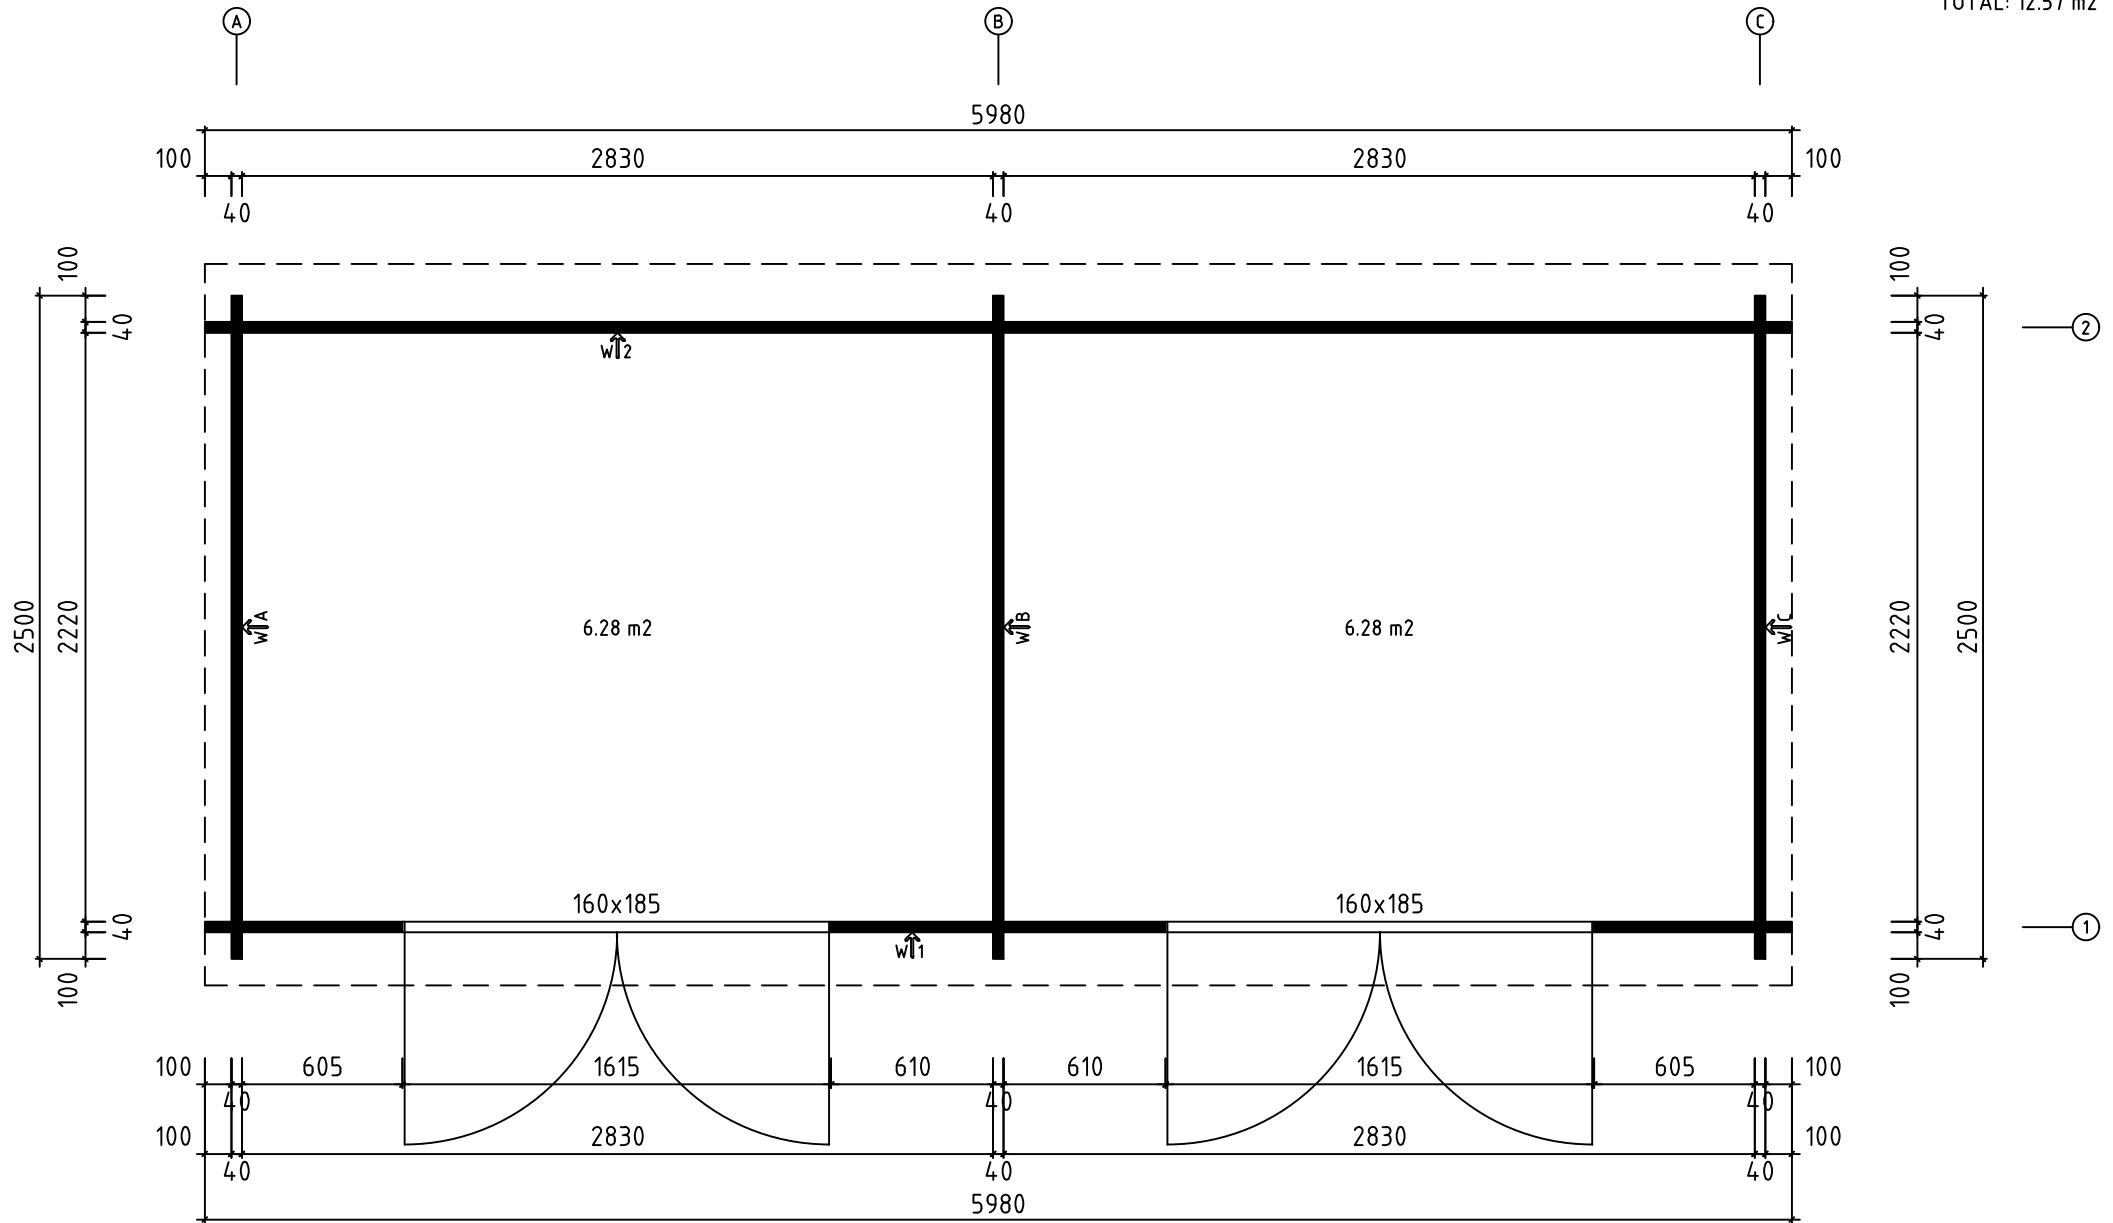




0 0.5m 1.0m 2.0m


Model	Maria 40 Twin		Drawing	PLAN	Page
Alphol		Drawn by	J.S	Material	40x114
		Date	23.03.2023	File	Maria 40 Twin.dwg
				Scale	1:20

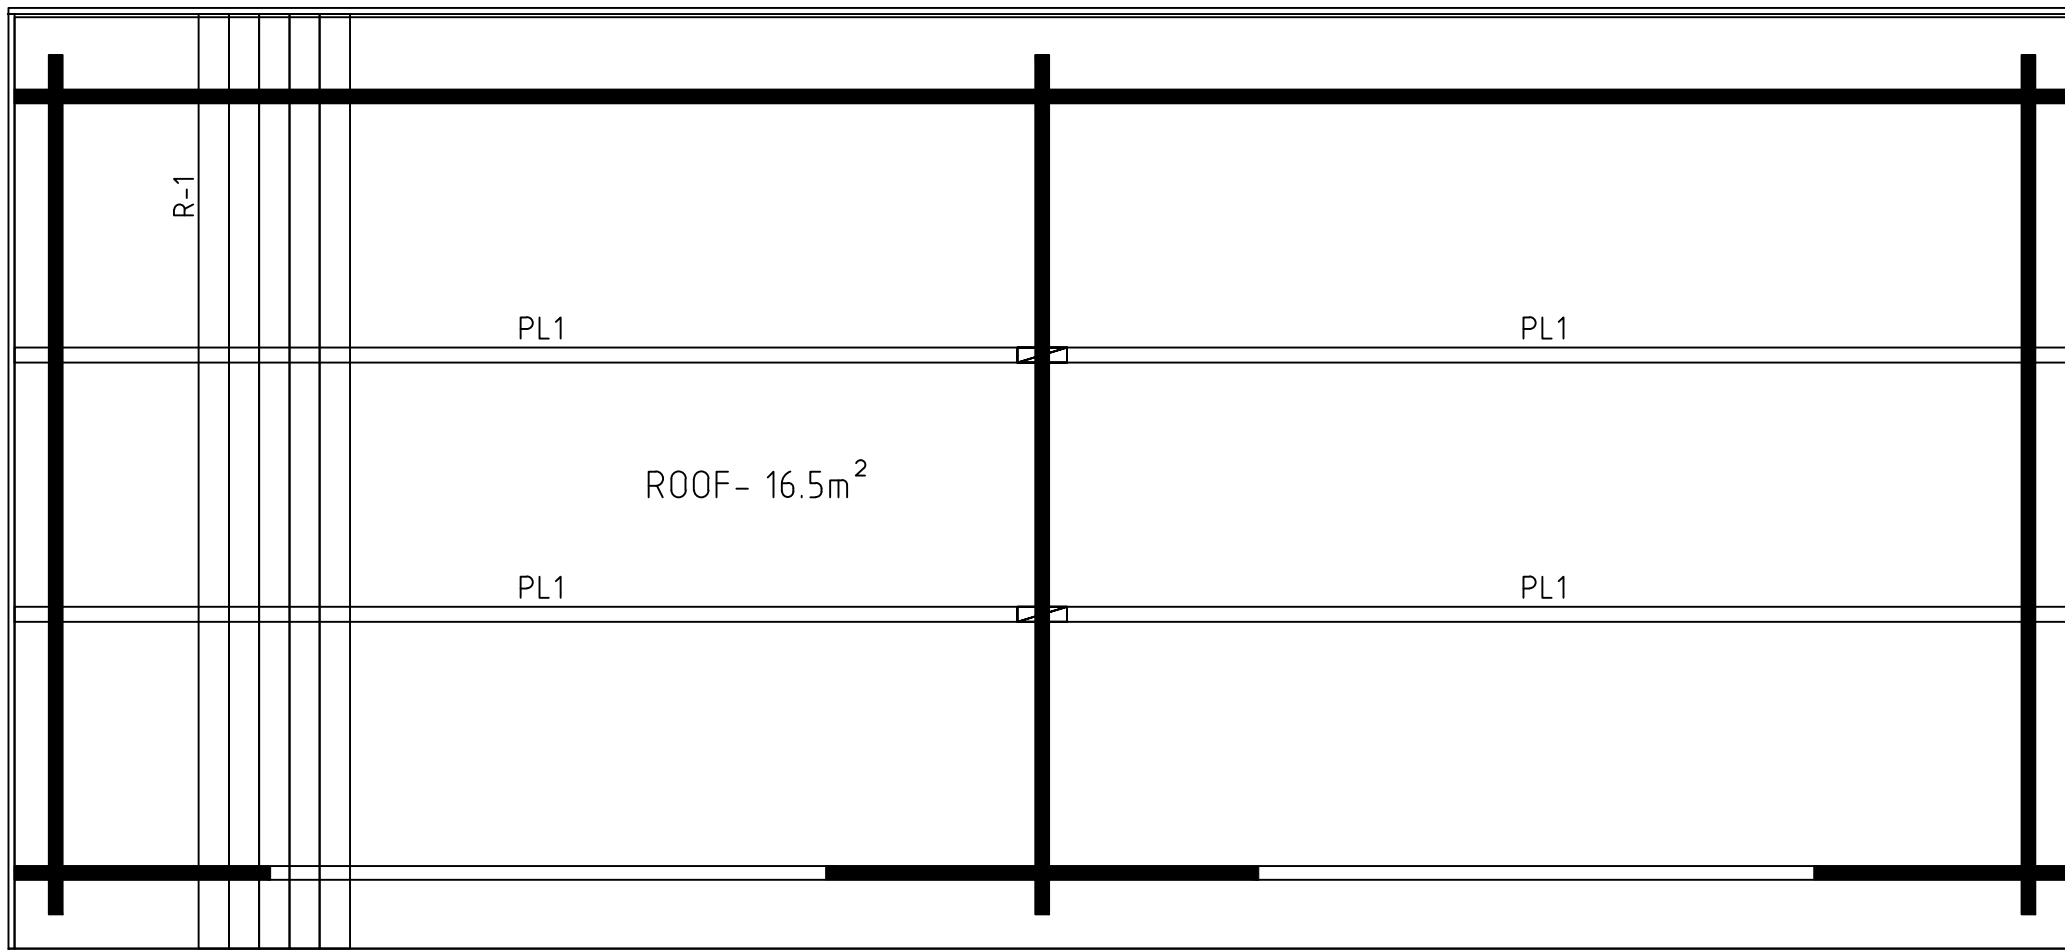


0 0.5m 1.0m 2.0m

Model	Maria 40 Twin	Drawing		ROOF	Page		
		Drawn by	J.S	Material	40x114	Scale	1:20
		Date	23.03.2023	File	Maria 40 Twin.dwg		

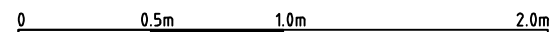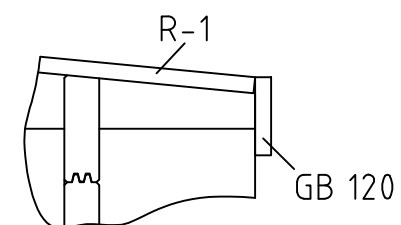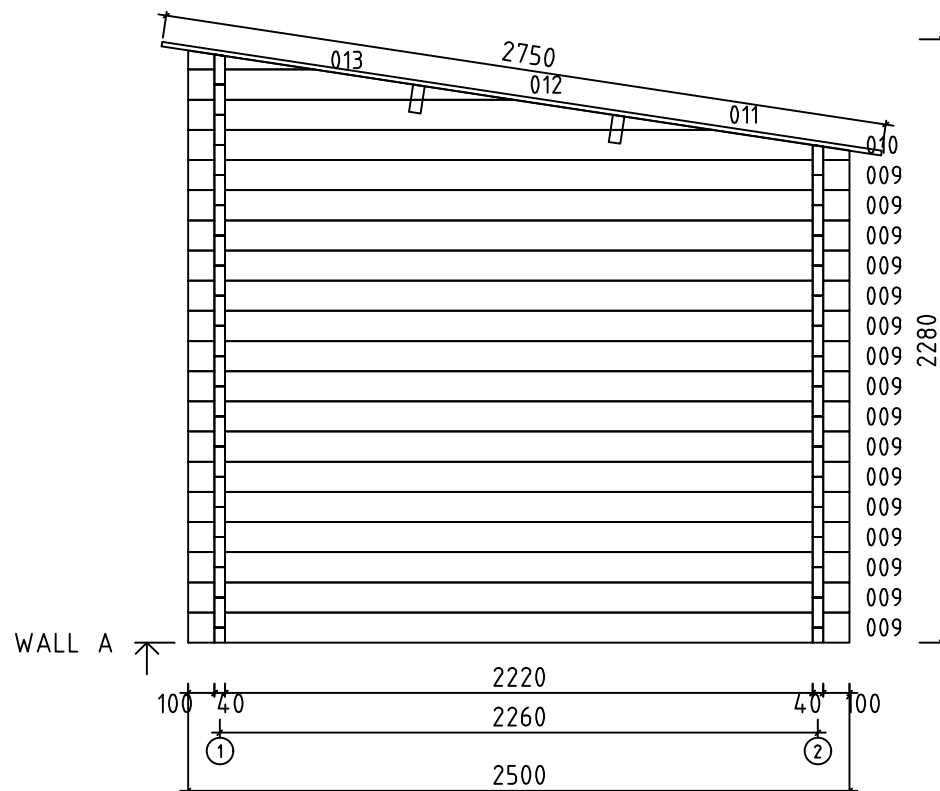

 
Model	Maria 40 Twin		Drawing	WALL A		Page	2
	Drawn by	J.S	Material	4x11.4		Scale	1:20
	Date	23.03.2023		File	Maria 40 Twin.dwg		

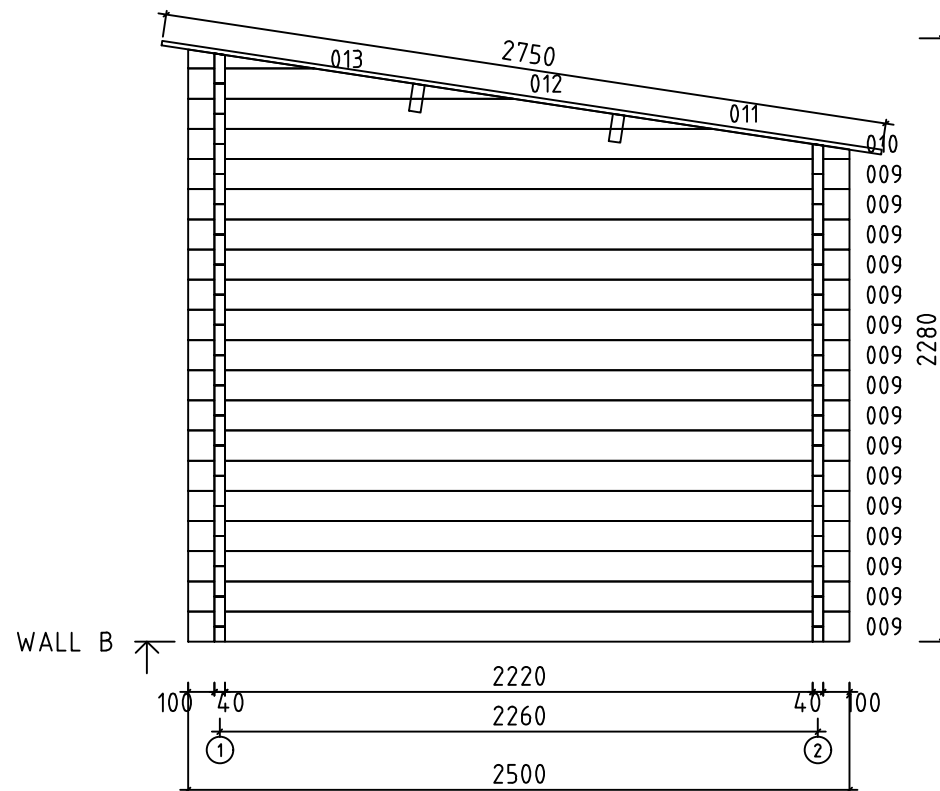

0 0.5m 1.0m 2.0m

Model	Maria 40 Twin	Drawing	WALL B	Page	3
Drawn by	J.S	Material	4x11.4	Scale	1:20
Date	23.03.2023	File	Maria 40 Twin.dwg		



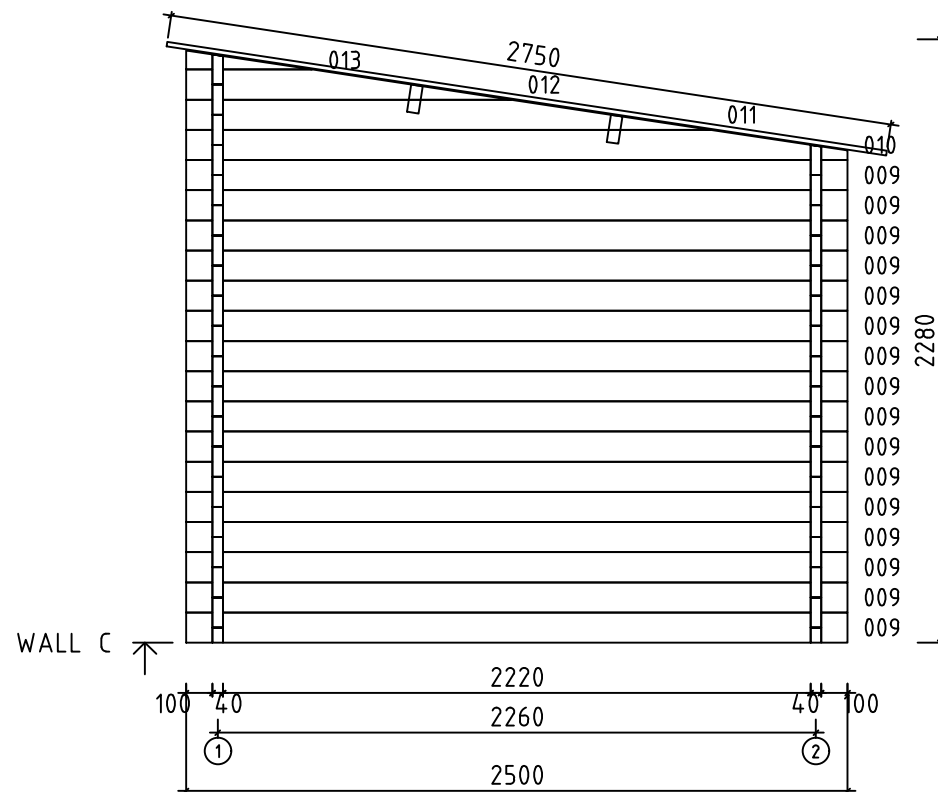

0 0.5m 1.0m 2.0m

Model	Maria 40 Twin	Drawing	WALL C	Page	4
Drawn by	J.S	Material	4x11.4	Scale	1:20
Date	23.03.2023	File	Maria 40 Twin.dwg		

Alphol2

