
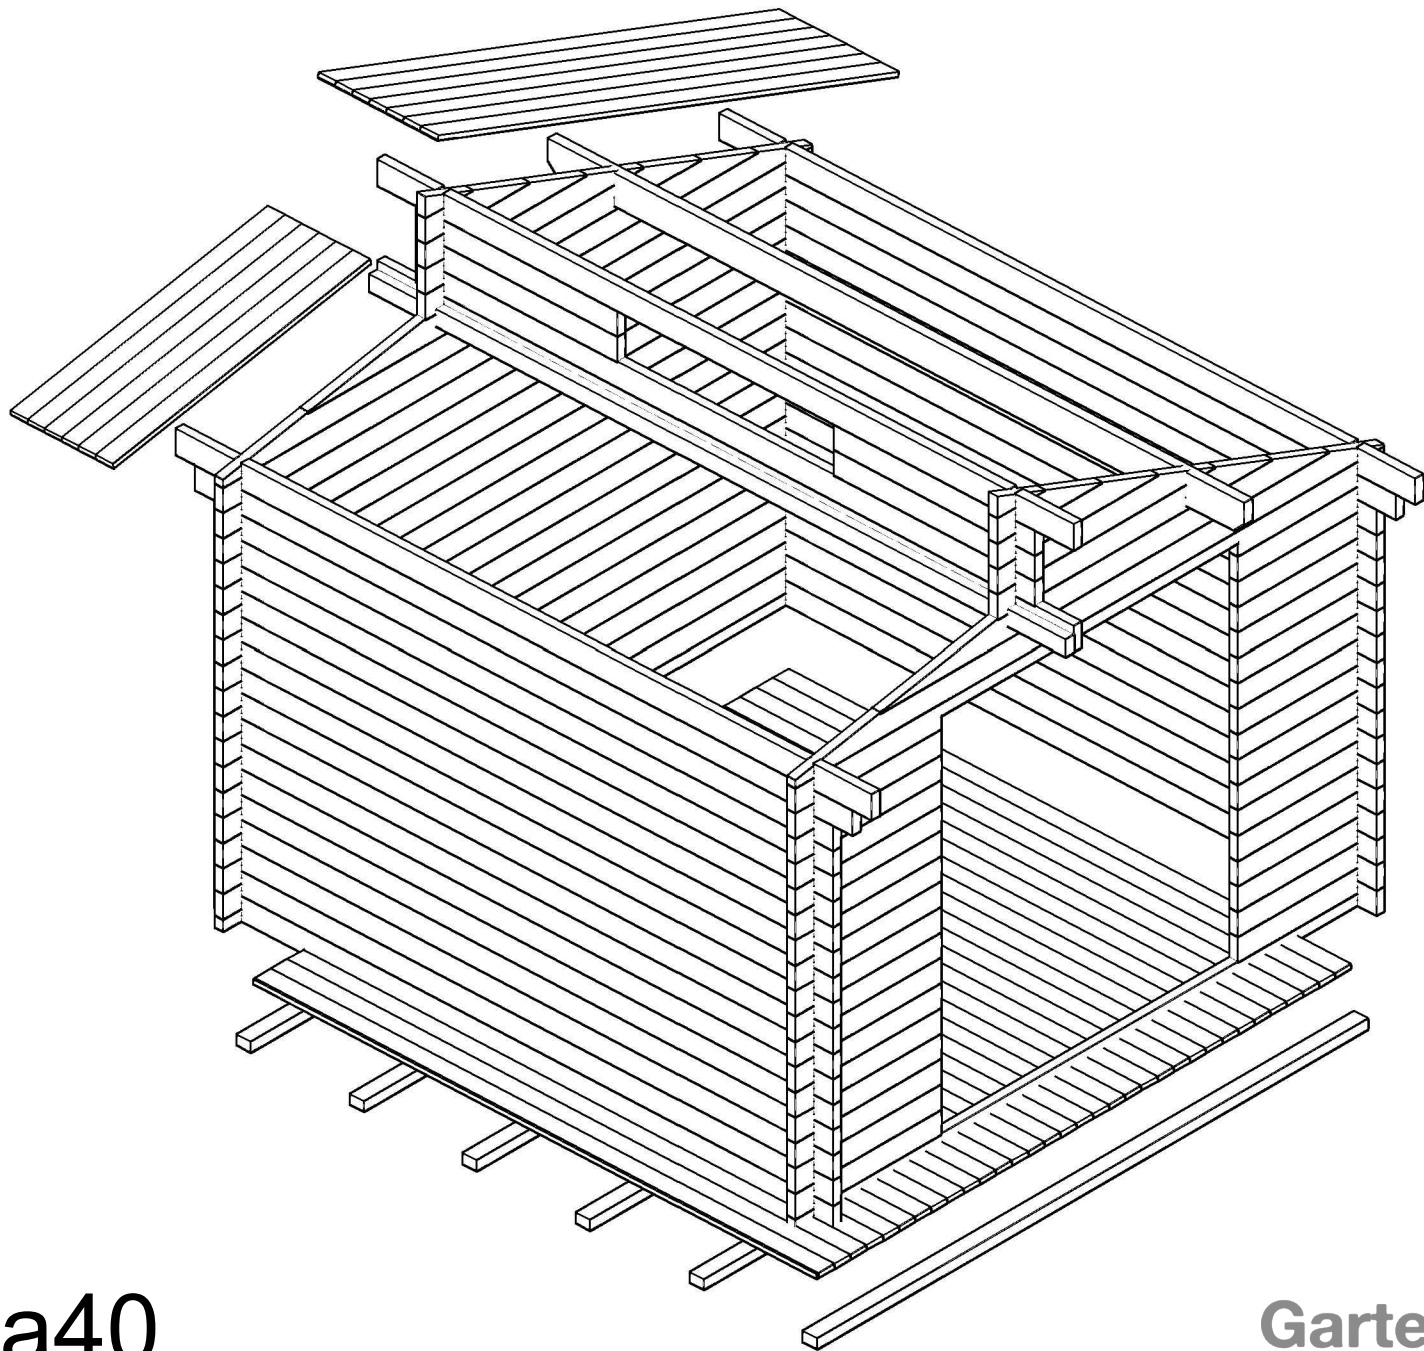
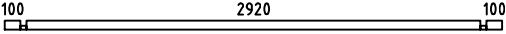
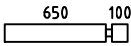
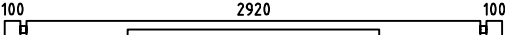
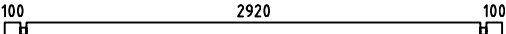
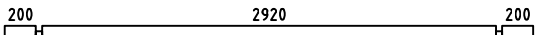
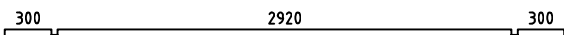
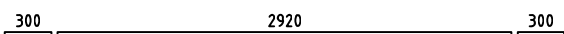
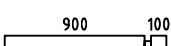
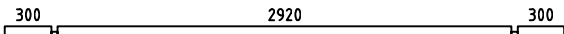
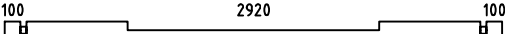
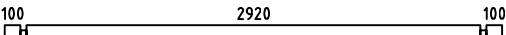
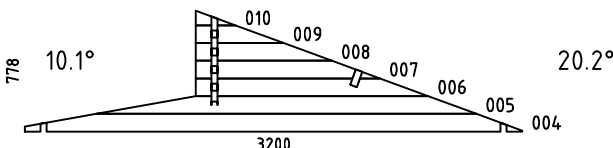
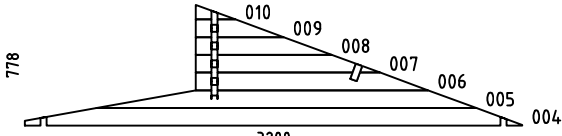
 
 
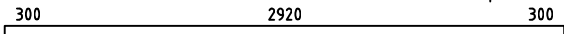
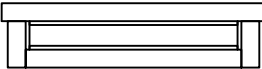


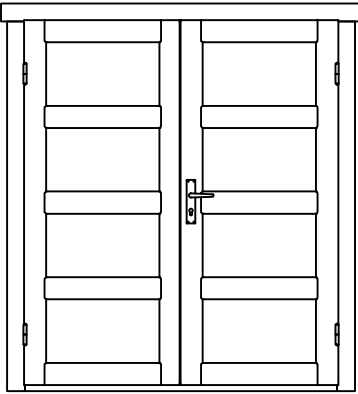


Aktiva40


Pos	Specification-Spezifikation-Specificatie Aktiva40	St.	Profile (mm)	Length (mm)
001		2	40x57	3200
002		32	40x114	790
003		1	40x114	3200
011		50	40x114	3200
012		2	40x114	3400
013		1	40x114	3600
014		1	40x114	3600
015		4	40x114	1040
016		2	40x114	3600
	Extra for turning roof.			
001		1	40x114	3200
011		1	40x114	3200
W1-1		1		
W2-1		1		
FB1	FOUNDATION BEAM-FUND.BALKEN-FUND.BALK 	6	70x45	3000
LT2	CEILING BEAM-DECKENBALKEN-PLAFOND BEAM 	1	44x70	2920
LT1	CEILING BEAM-DECKENBALKEN-PLAFOND BEAM 	2	44x70	300
PR1	Purlin-Dakbalk-Dachpfette 	1	44x144	3600
	Floor board-Fussbodenbrett-Vloerplank 	34	88x18	2910
DP1	Roof board-Dachbrett-Dakplank 	41	88x18	2660
DP2	Roof board-Dachbrett-Dakplank 	41	88x18	1420
	Base Board-FussbLeiste-Plinten 18x40x3000 	4	18x40	12 rmt.
L1	Eave Slat-Traufenleiste-Afdeklijst 	3	40x18	3600
Code	GartenHaus GmbH	Material	File Aktiva40.dwg	Page 1/2

Pos	Specification-Spezifikation-Specificatie Aktiva40	St.	Profile (mm)	Length (mm)
L2	Facia Board-Giebelblende-Gevelplank 	2	18x120	1440
L3	Facia Board-Giebelblende-Gevelplank 	2	18x120	2700
L4	Facia Slat-Giebelleiste-Gevellijst 	2	40x18	1440
L5	Facia Slat-Giebelleiste-Gevellijst 	2	40x18	2700
	Storm Brace-Sturmleiste 	4	18x40	2000
	Double Door Set-Doppeltür Satz-Dubbele Deur Set 	1		
	Nail-Nagel-Spijker 	400		
	Ventilation Panel-Lüftungsgitter Set 	1		
	Wood Bolt set for Storm Brace-Holzschraubensatz für Sturmleisten 6x45 	8		
W0 11 1X19 M	WINDOW 1110x190 	1		
DD4B 160 X185 M	DOOR 1600x1850 	1		
Code	GartenHaus GmbH	Material	File	Aktiva40.dwg
			Page	2/2


H = 1.700 m
TOTAL: 8.53 m²

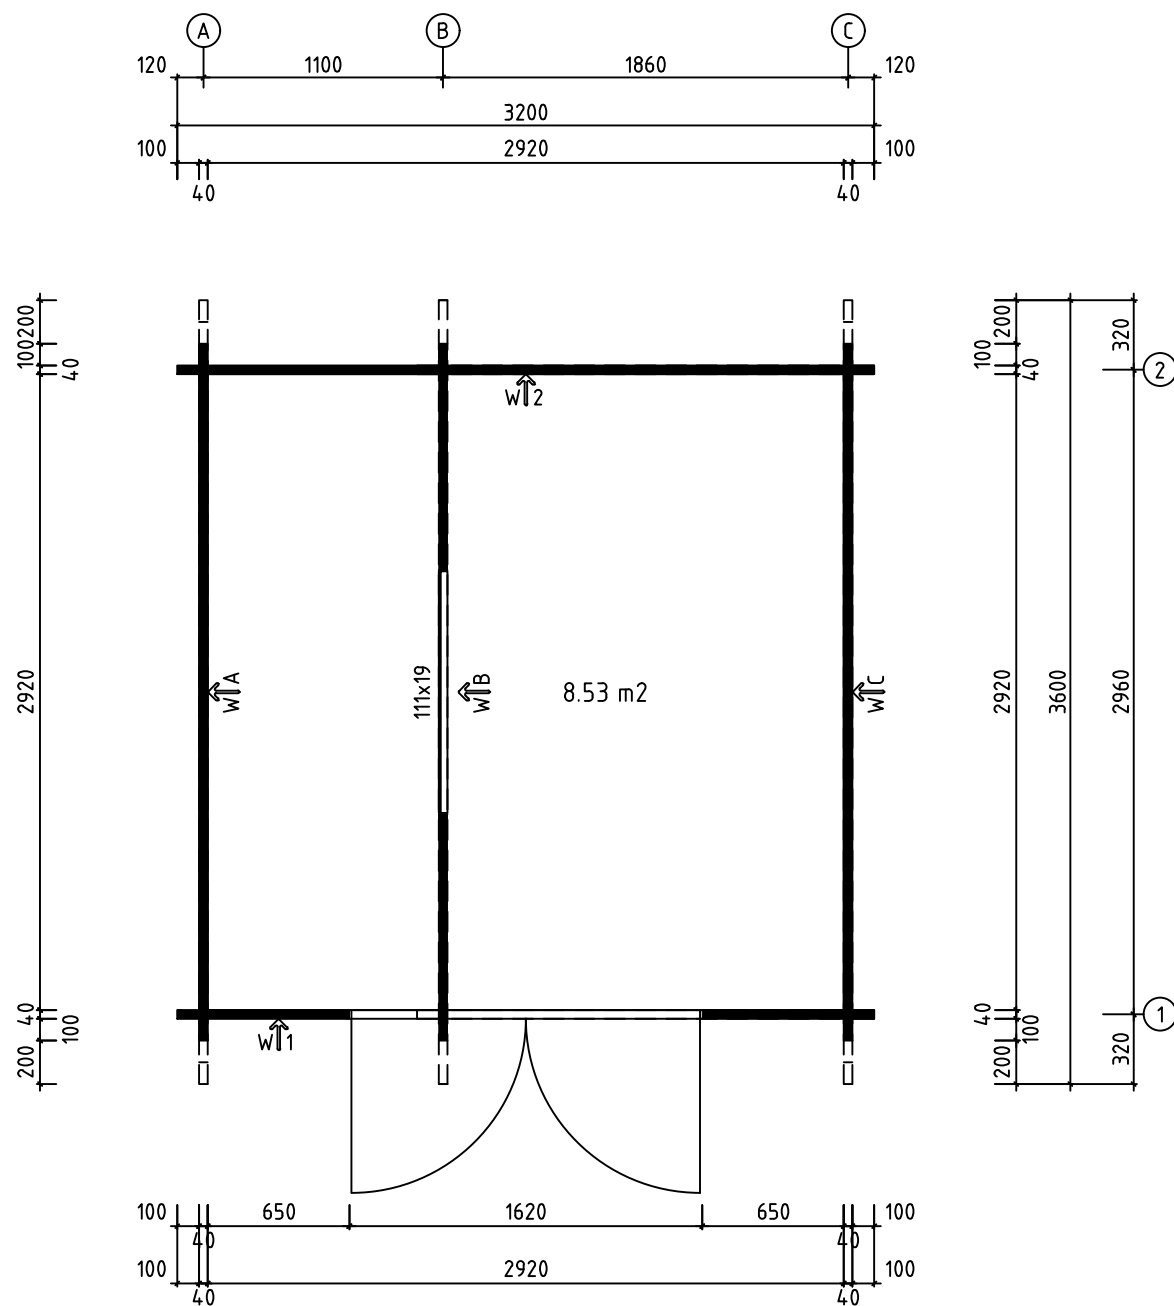


Model Aktiva40	Drawing PLAN		Page
 www.gartenhaus-gmbh.de www.gartenhaus.at www.gartenhaus.ch +49 (0) 40 537 9978-50	Drawn by J.Soo	Material 40x114	Scale 1:30
	Date 13.08.2018	File Aktiva40.dwg	

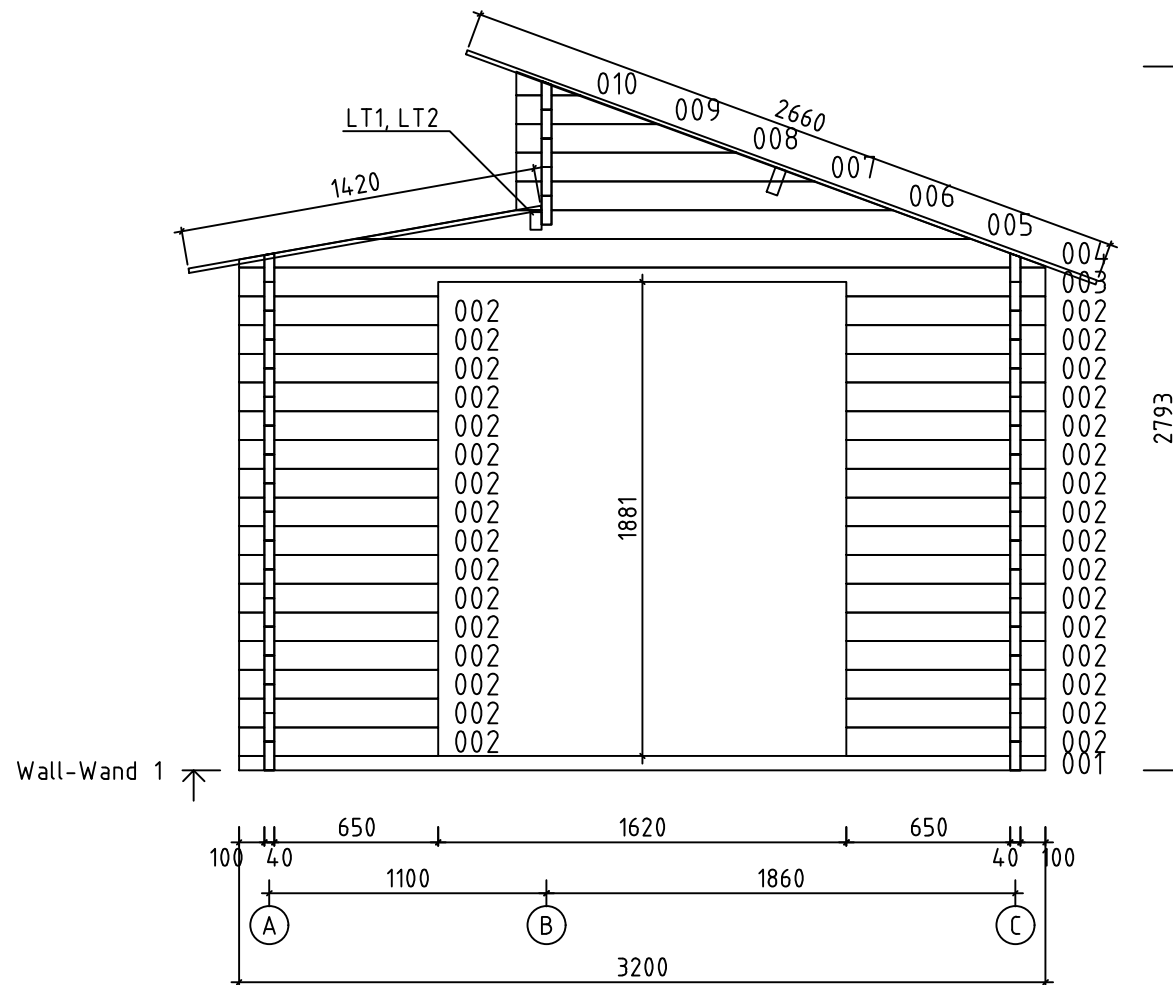


Model	Aktiva40		Drawing	WALL-WAND 1		Page	5
 www.gartenhaus-gmbh.de www.gartenhaus.at www.gartenhaus.ch +49 (0) 40 537 9978-50	Drawn by	J.Soo	Material	4x11.4		Scale	1:30
	Date	13.08.2018	File	Aktiva40.dwg			

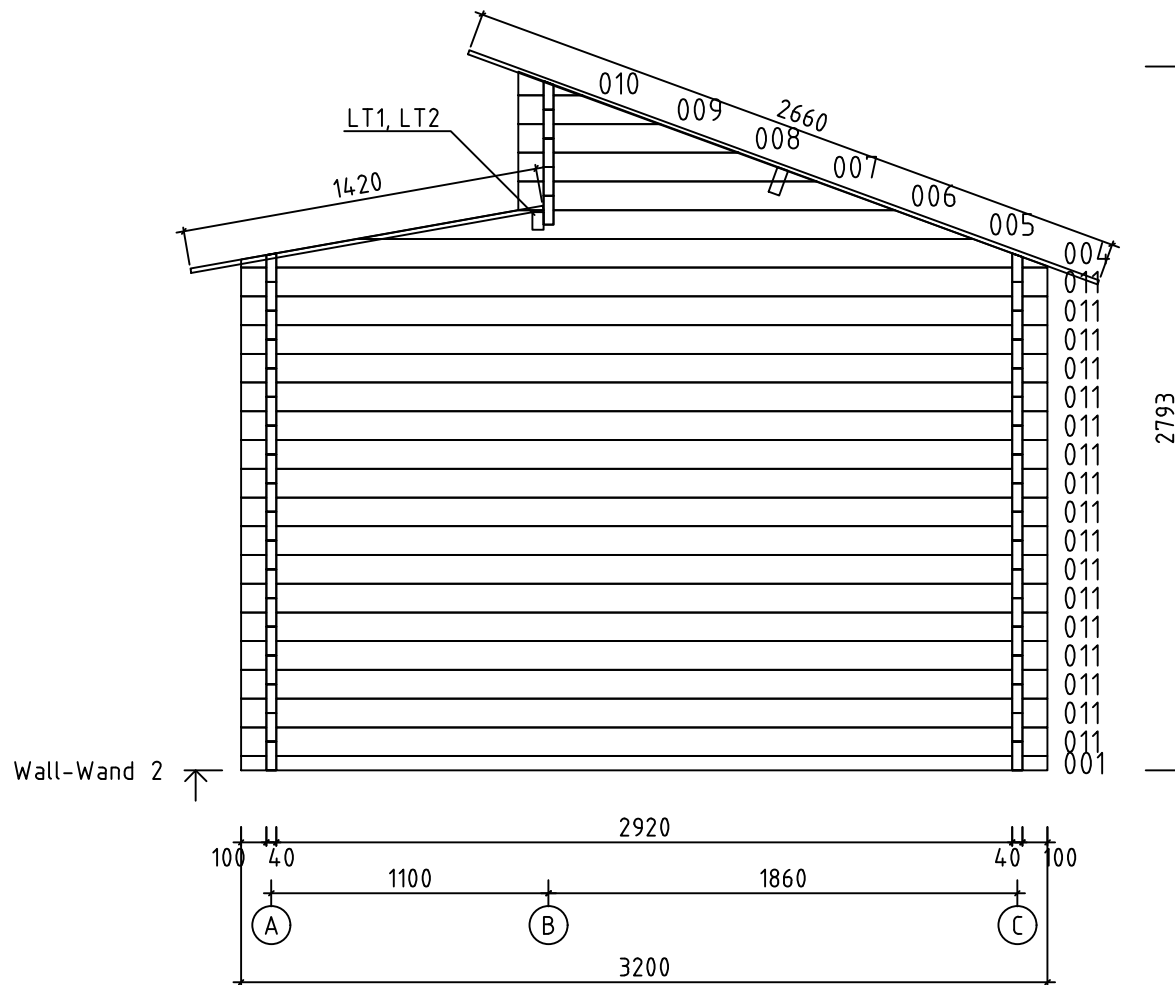


Model Aktiva40		Drawing WALL-WAND 2		Page 6
 www.gartenhaus-gmbh.de www.gartenhaus.at www.gartenhaus.ch +49 (0) 40 537 9978-50	Drawn by J.Soo		Material 4x11.4	Scale 1:30
	Date 13.08.2018		File Aktiva40.dwg	

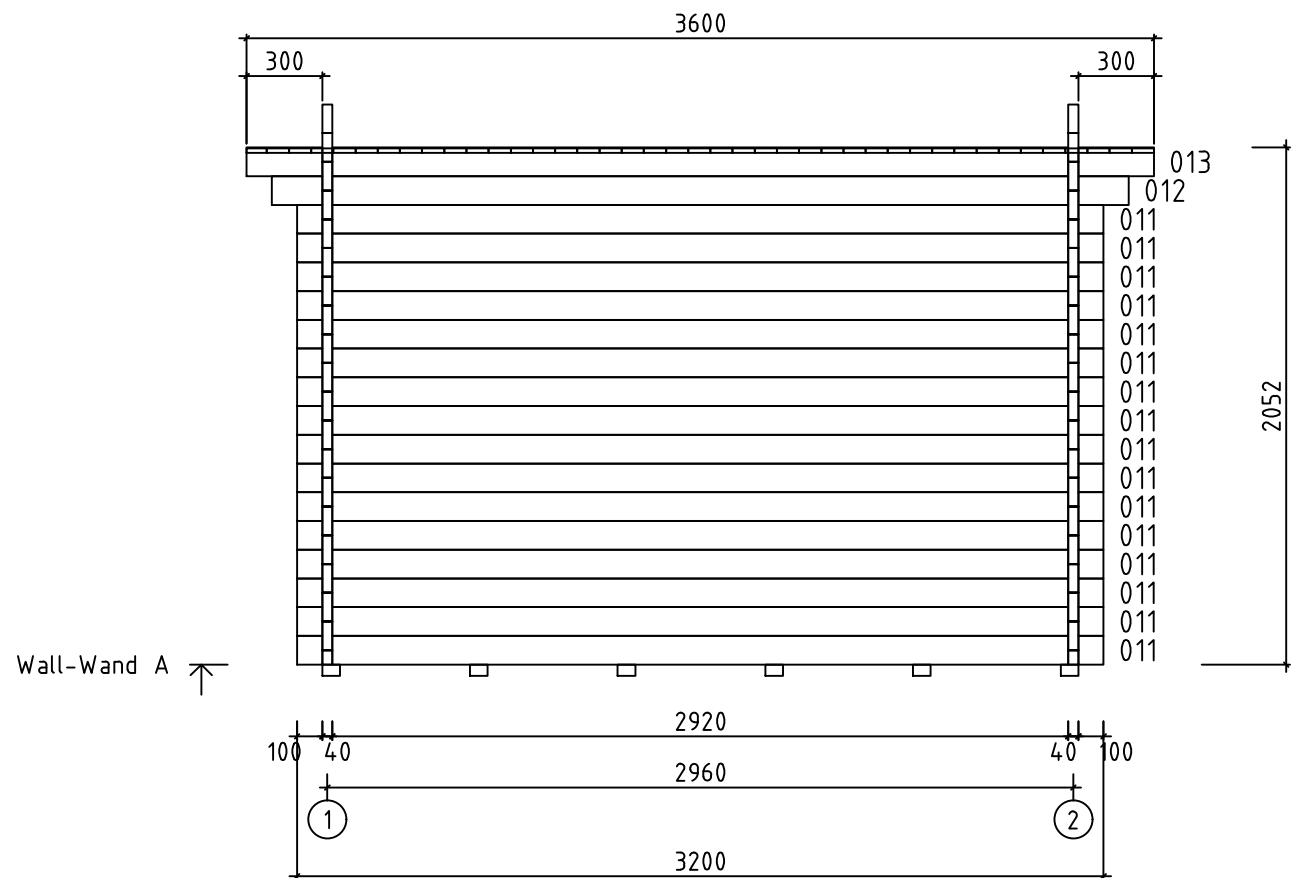


Model Aktiva40		Drawing WALL-WAND A		Page 2
 www.gartenhaus-gmbh.de www.gartenhaus.at www.gartenhaus.ch +49 (0) 40 537 9978-50	Drawn by J.Soo		Material 4x11.4	Scale 1:30
	Date 13.08.2018		File Aktiva40.dwg	

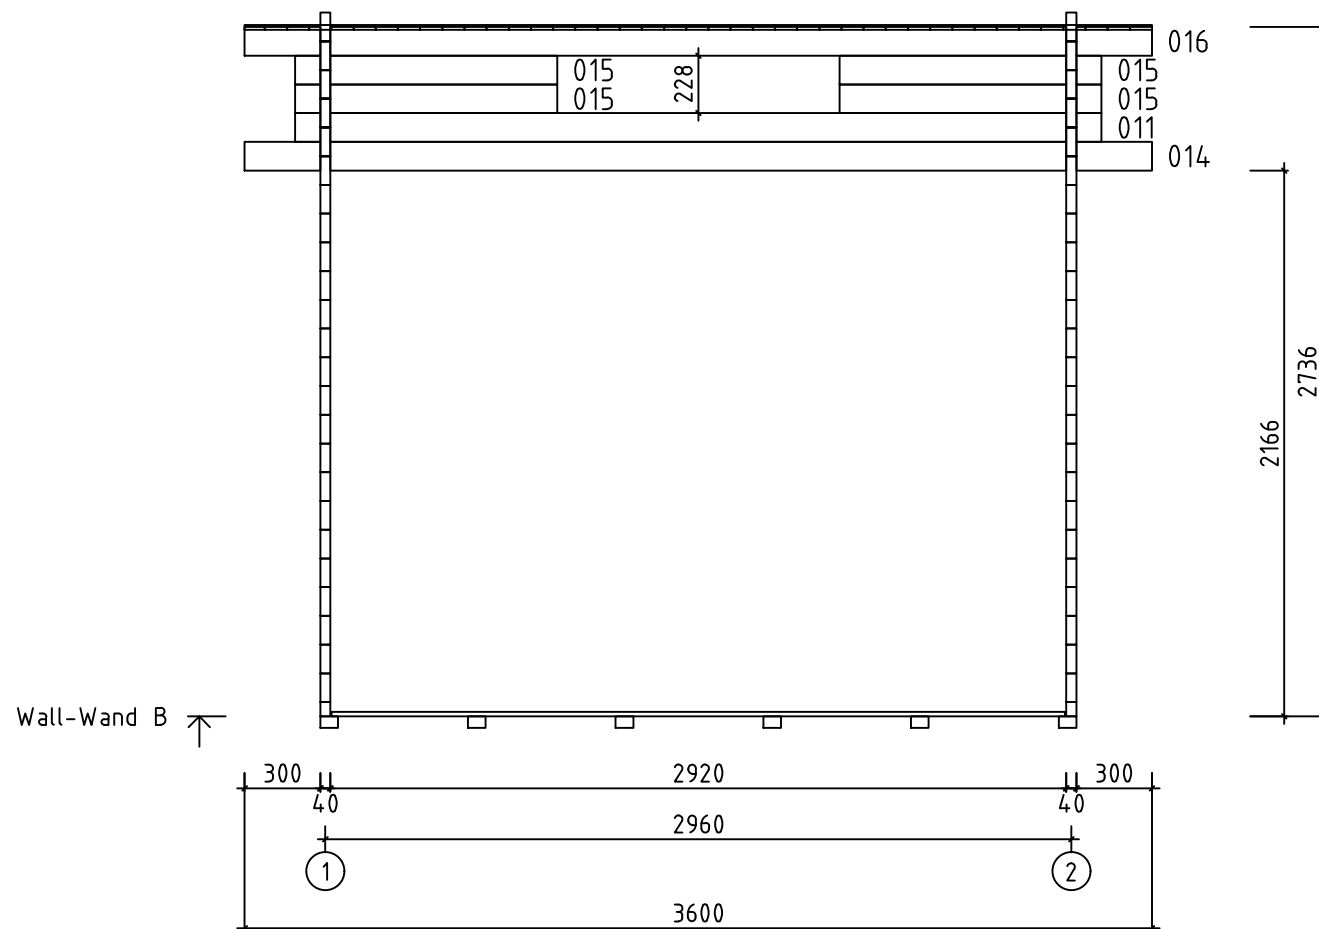



Model Aktiva40		Drawing WALL-WAND B		Page 3
 www.gartenhaus-gmbh.de www.gartenhaus.at www.gartenhaus.ch +49 (0) 40 537 9978-50	Drawn by J.Soo		Material 4x11.4	Scale 1:30
	Date 13.08.2018		File Aktiva40.dwg	

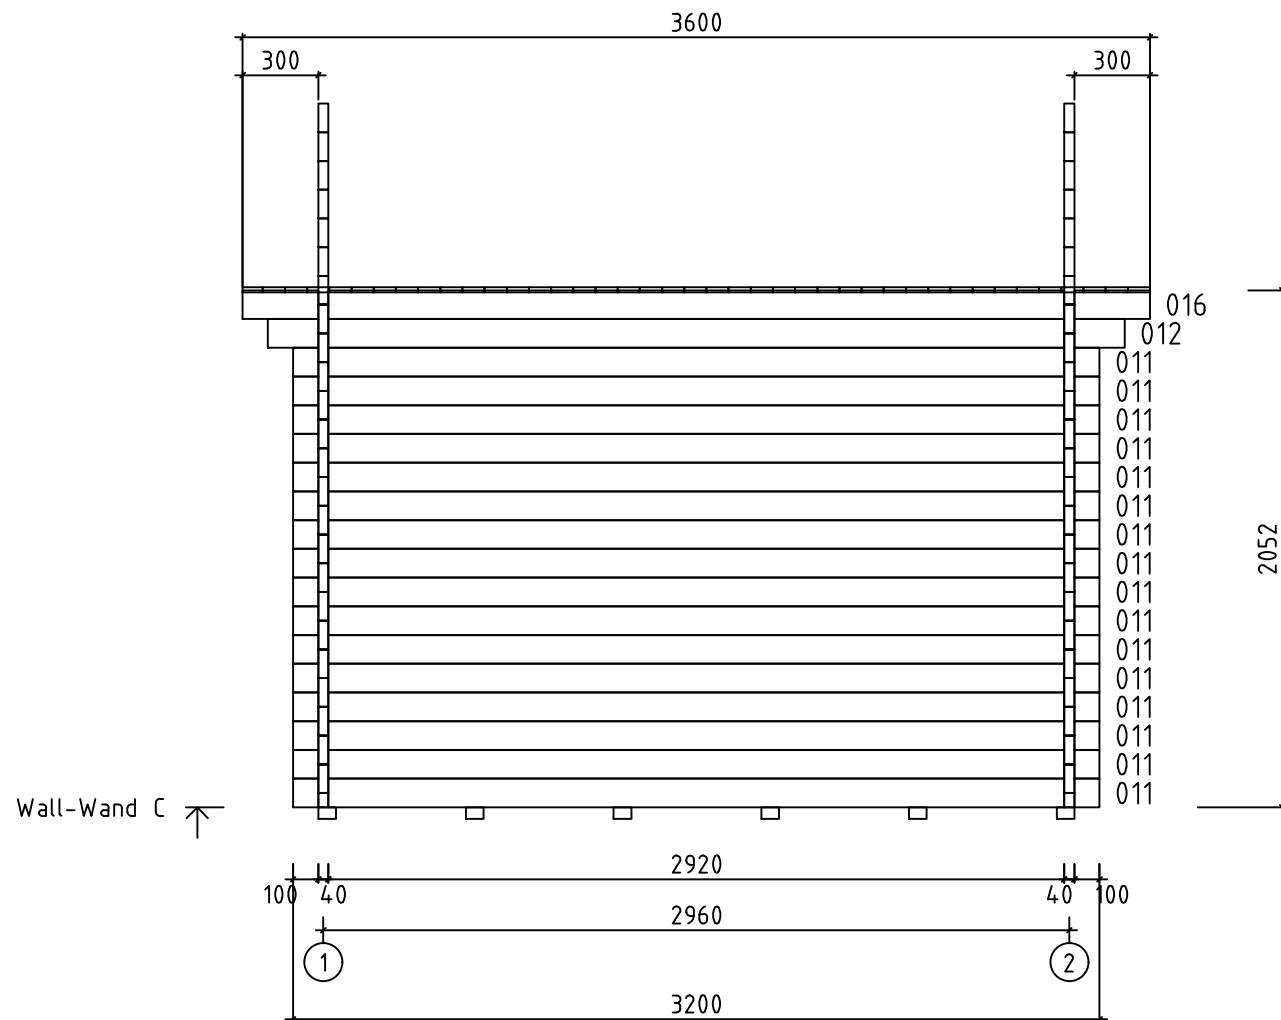



Model Aktiva40		Drawing WALL-WAND C		Page 4
 www.gartenhaus-gmbh.de www.gartenhaus.at www.gartenhaus.ch +49 (0) 40 537 9978-50	Drawn by J.Soo		Material 4x11.4	Scale 1:30
	Date 13.08.2018		File Aktiva40.dwg	

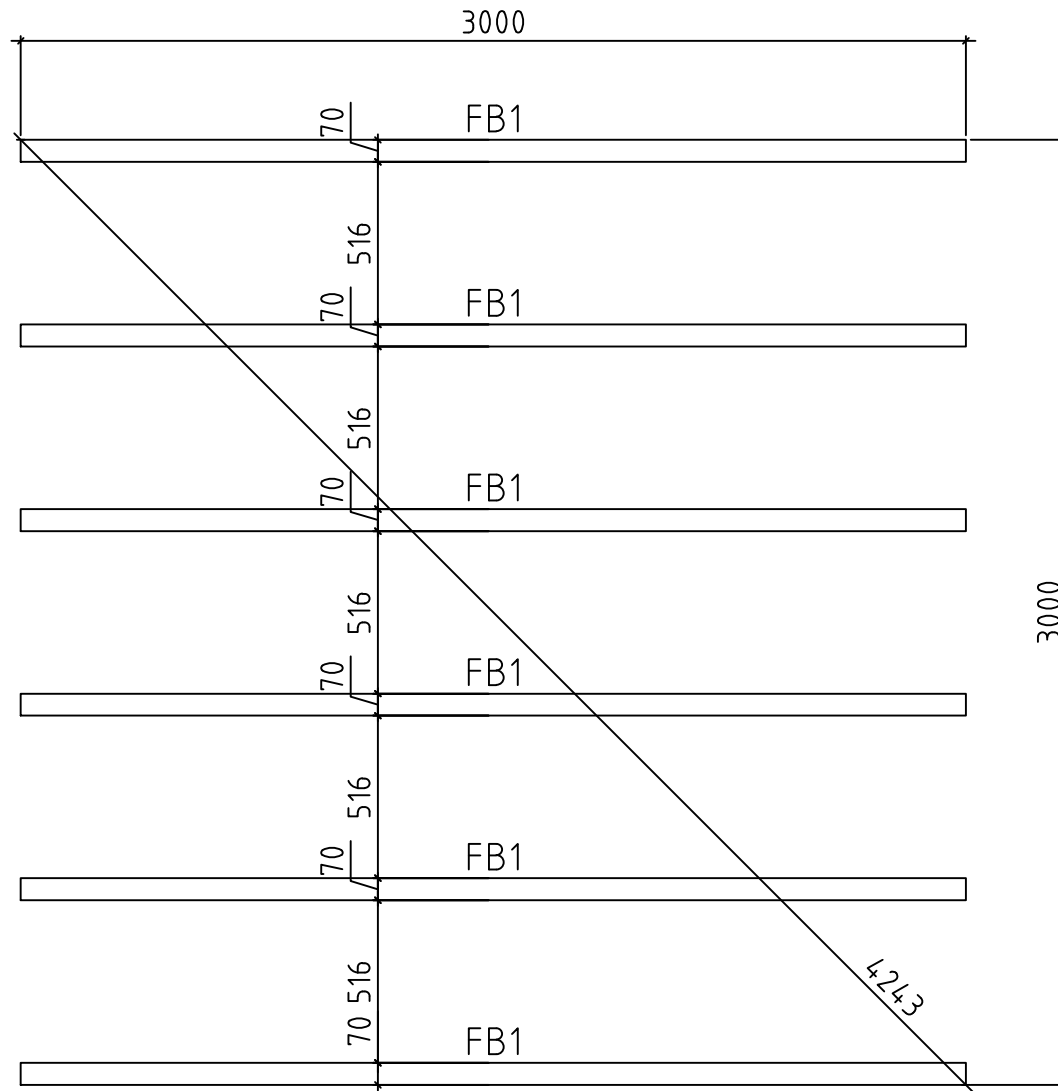



Model	Aktiva40		Drawing	FOUNDATION		Page	
 www.gartenhaus-gmbh.de www.gartenhaus.at www.gartenhaus.ch +49 (0) 40 537 9978-50	Drawn by	J.Soo	Material	40x114		Scale	1:30
	Date	13.08.2018	File	Aktiva40.dwg			

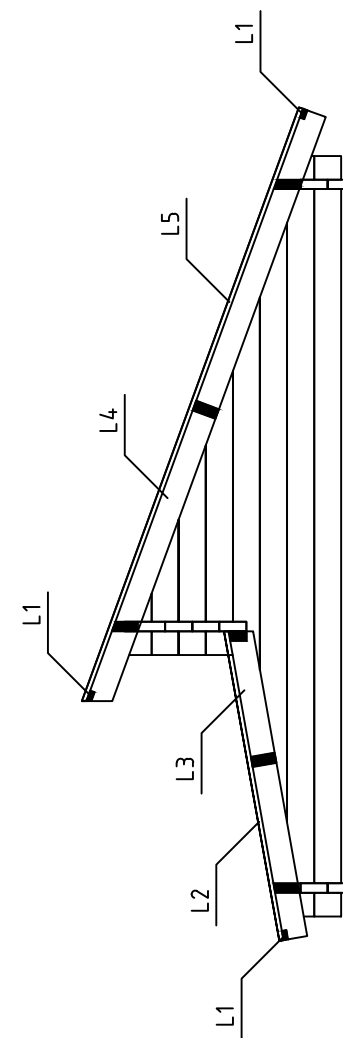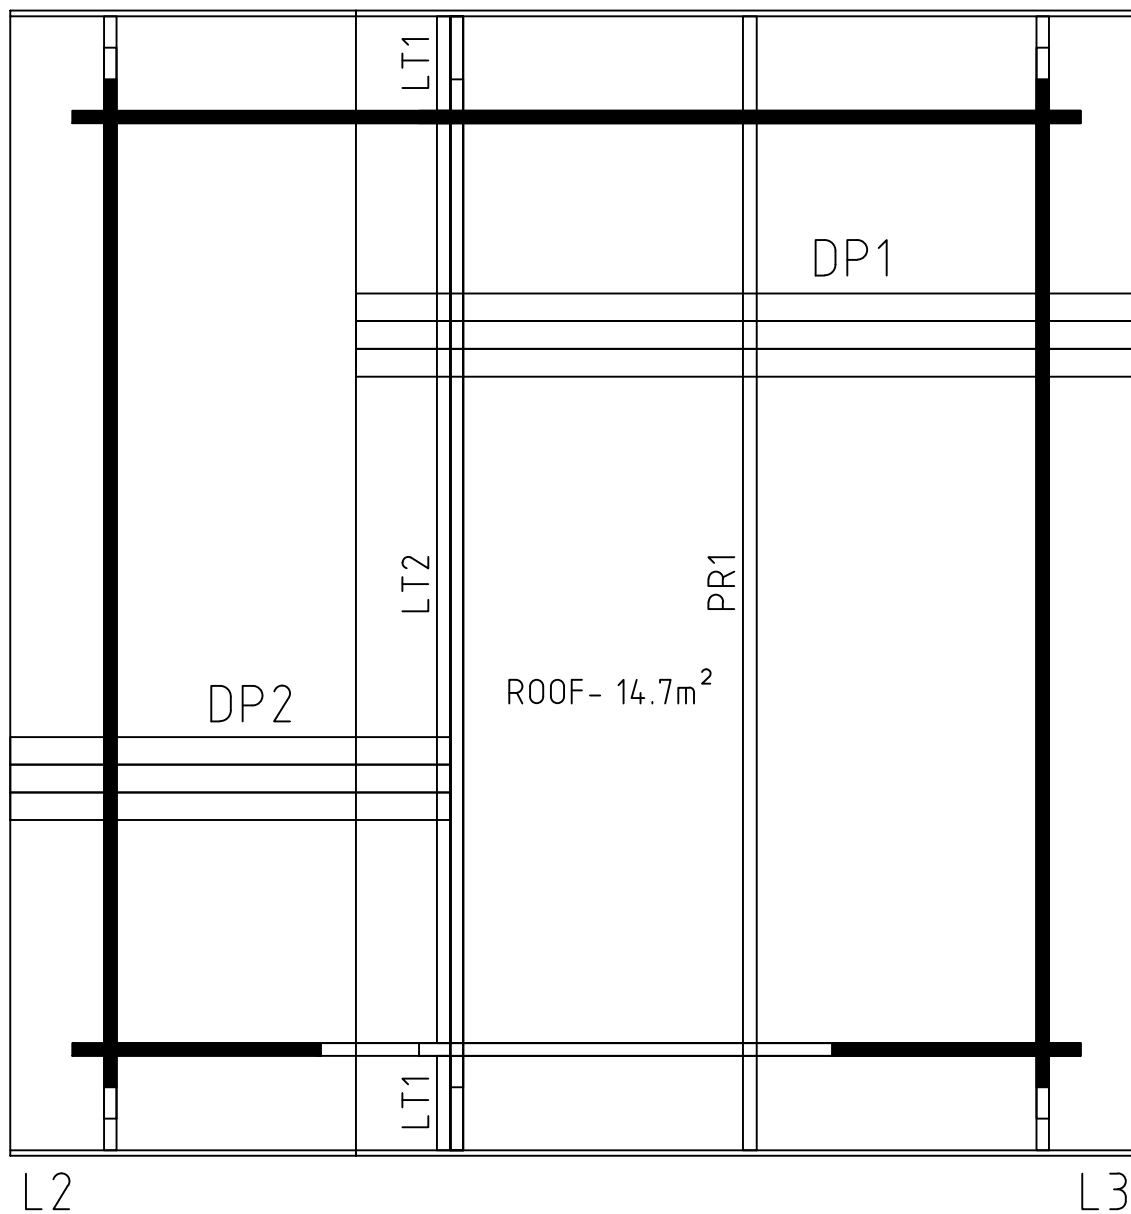

Model Aktiva40	Drawing ROOF		Page
 www.gartenhaus-gmbh.de www.gartenhaus.at www.gartenhaus.ch +49 (0) 40 537 9978-50	Drawn by J.Soo	Material 40x114	Scale 1:30
	Date 13.08.2018	File Aktiva40.dwg	

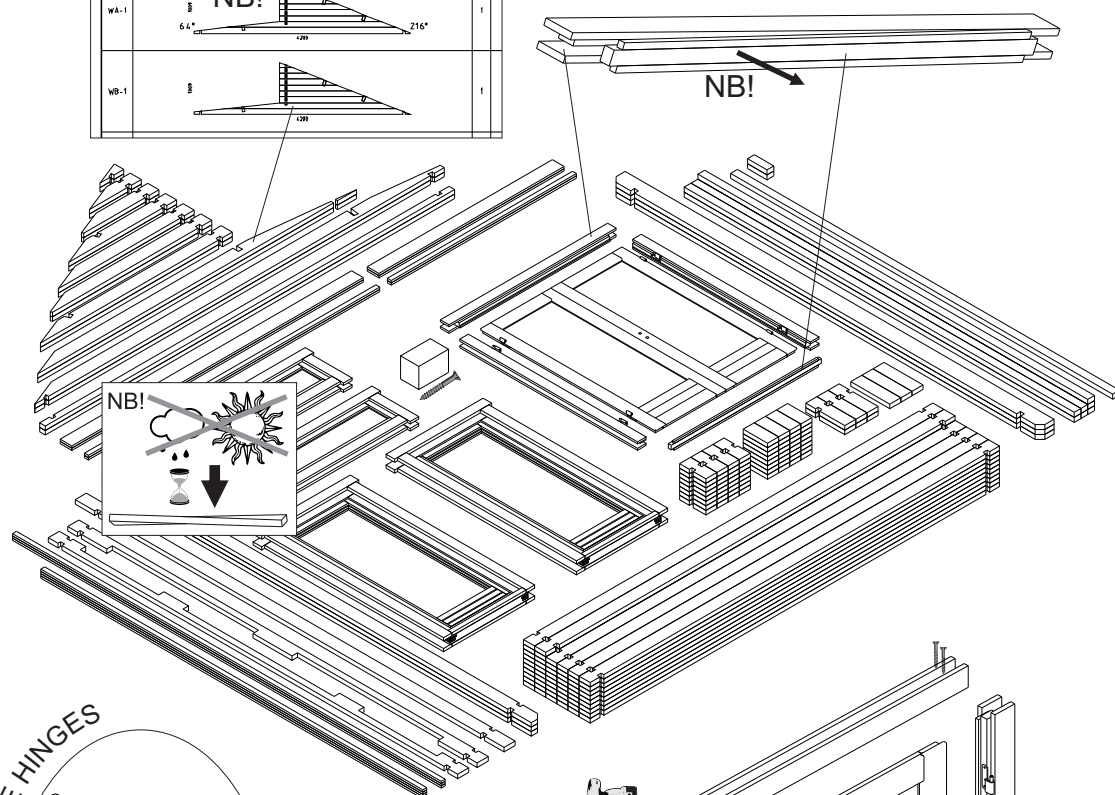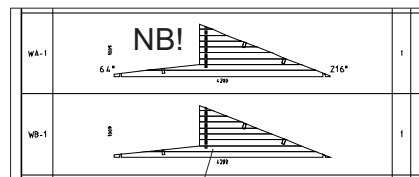

The guide is illustrative. This guide is not project specification.
Der Leitfaden ist illustrativ. Dieser Leitfaden ist keine Projektspezifikation.
De gids is illustratief. Deze gids is geen projectspecificatie.

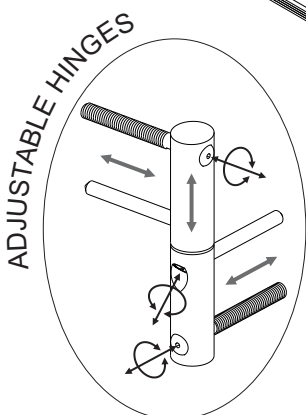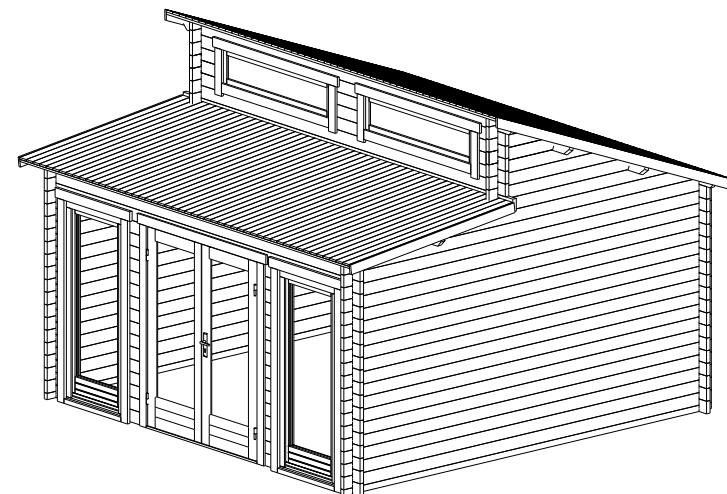

TYPE- B
4x60

TYPE- B
4x60

TYPE- A
5x90

TYPE- A
5x70

OPTIONS!

