


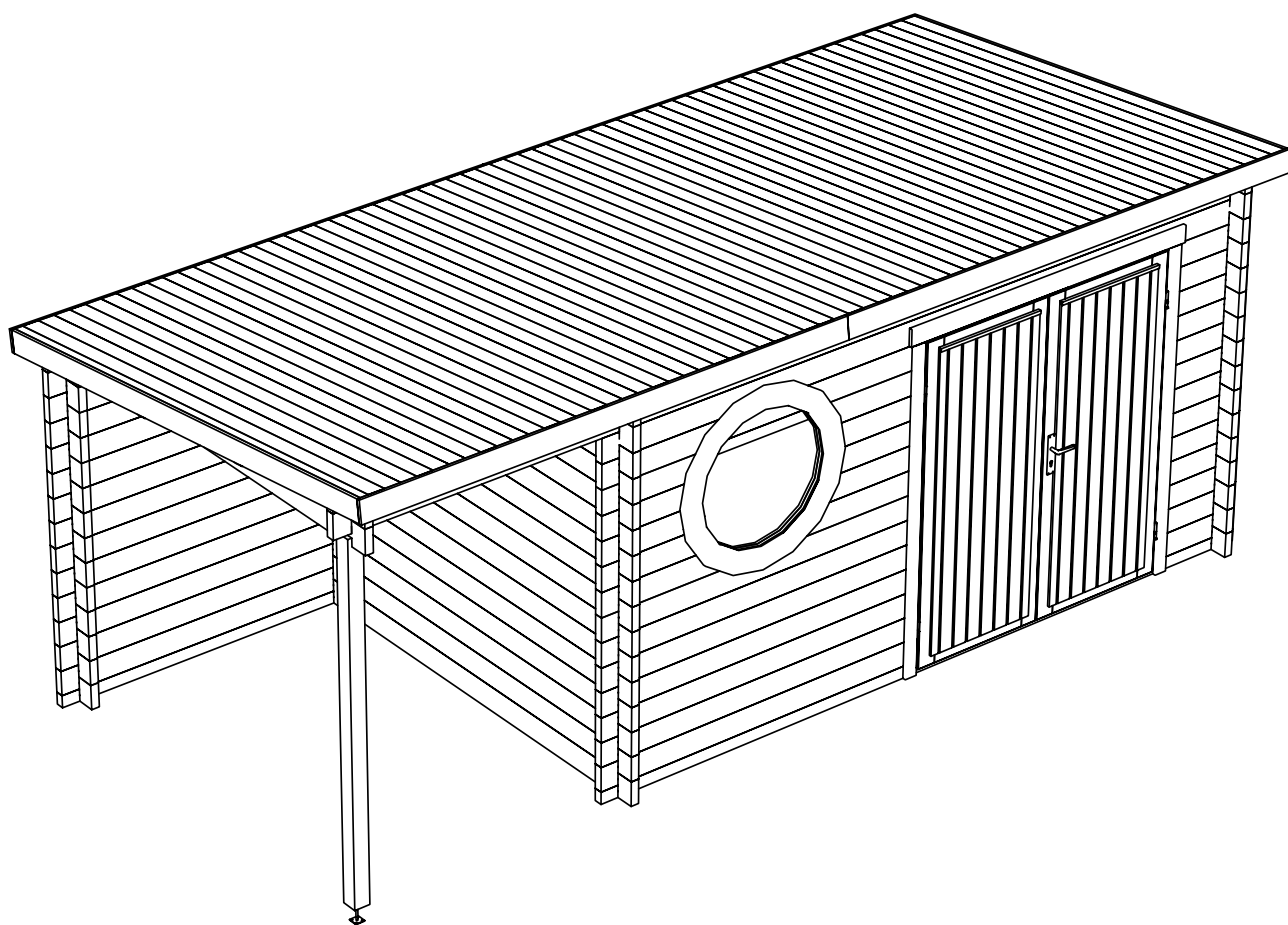




Alphol


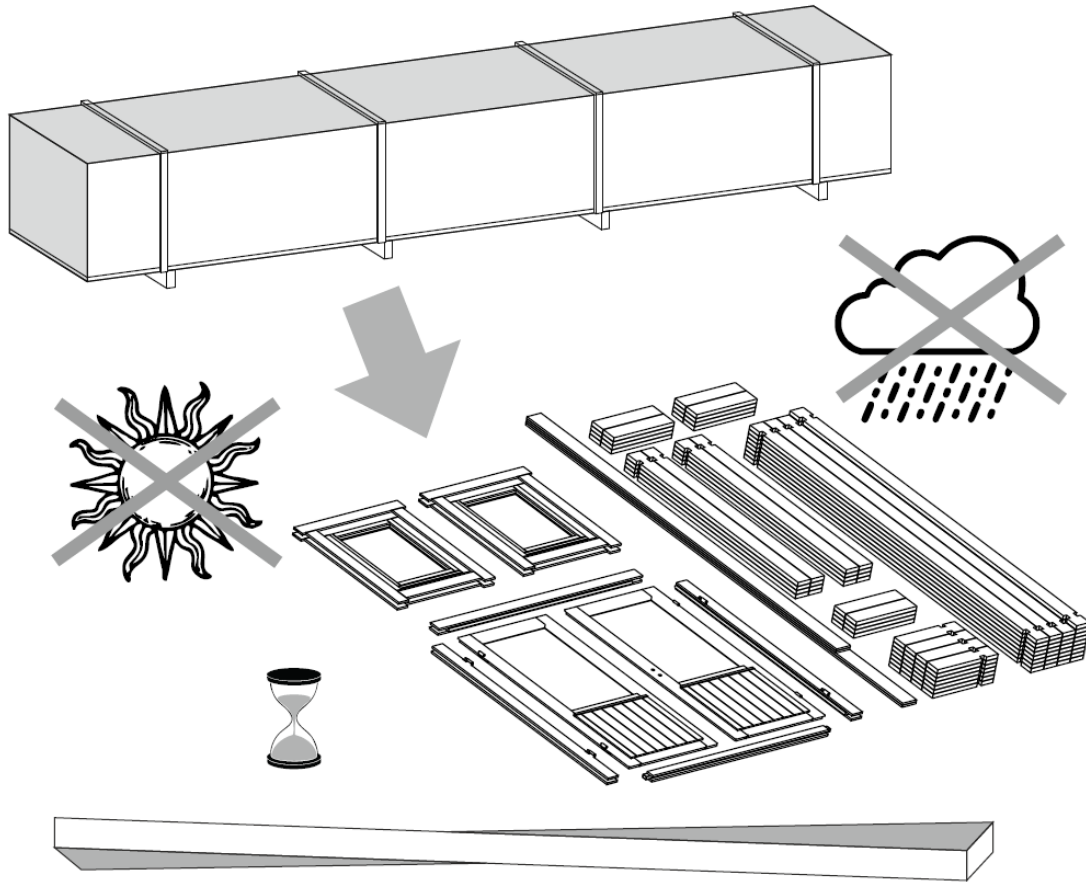




Maria Rondo 44 C



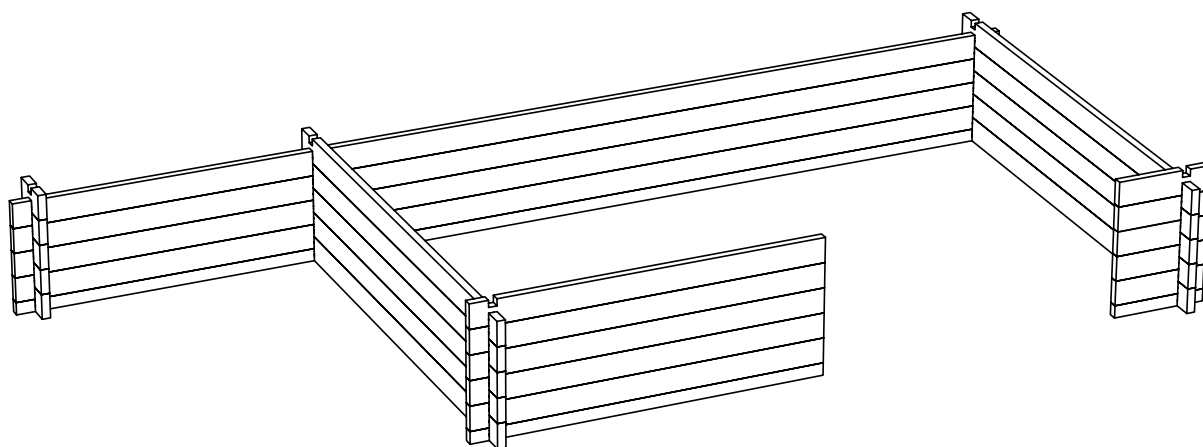


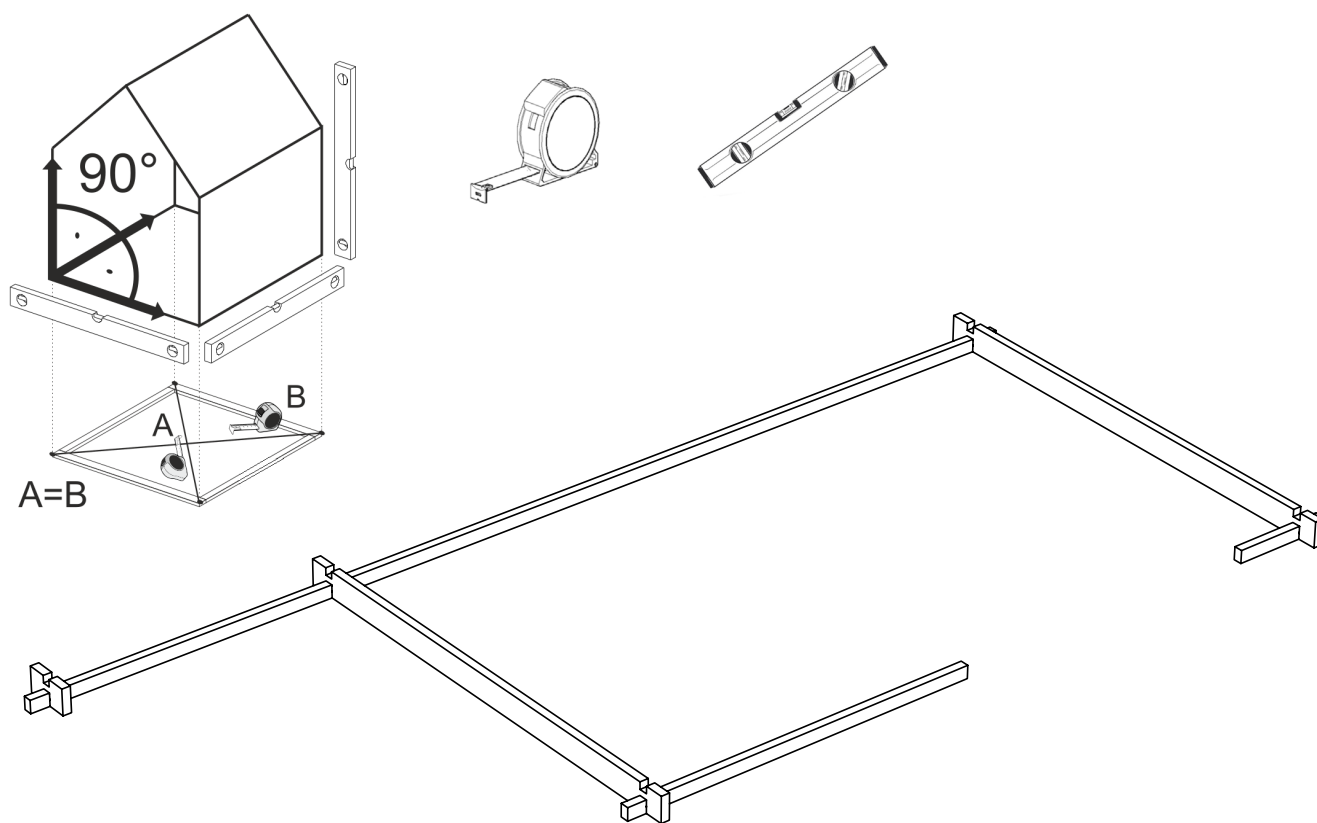

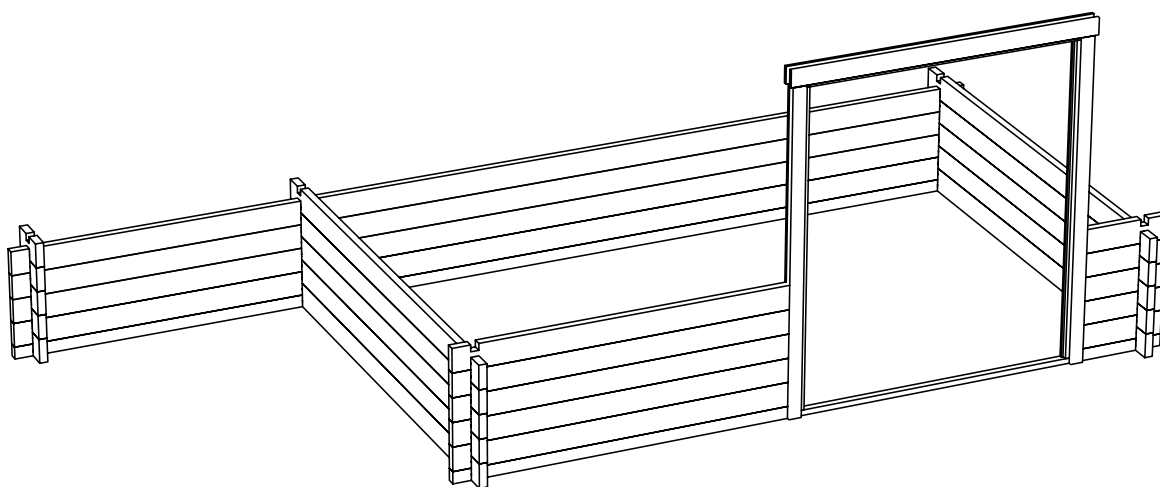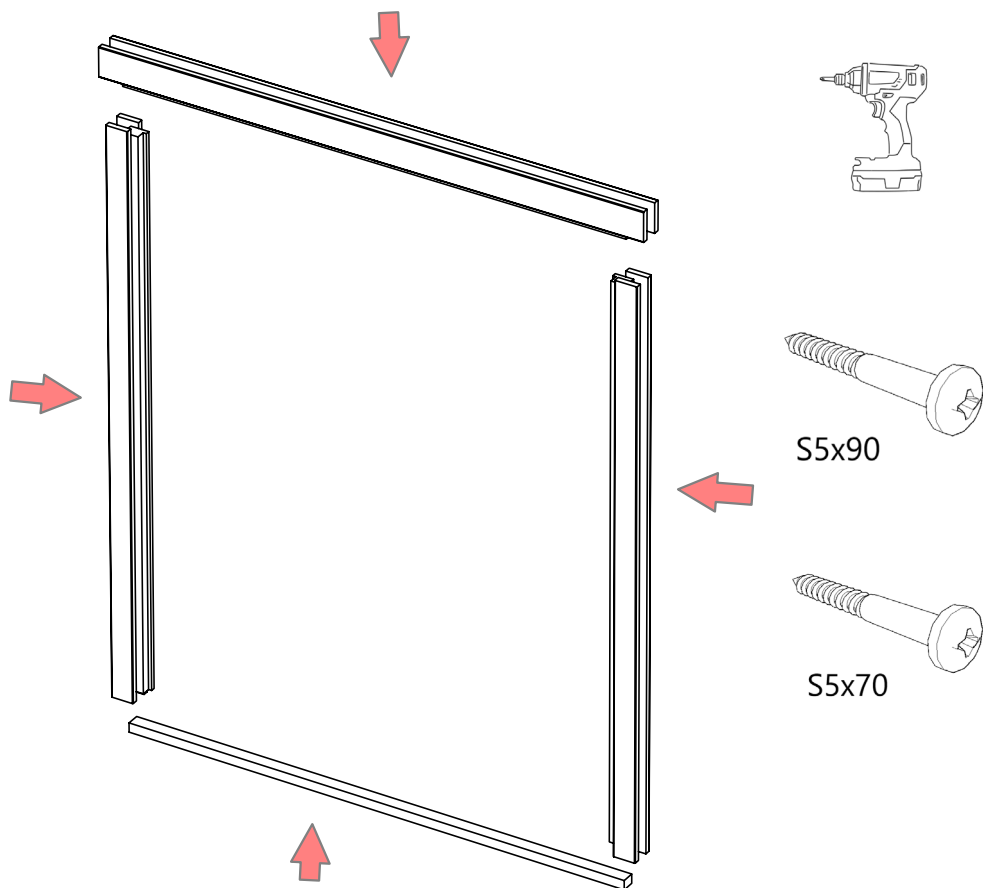



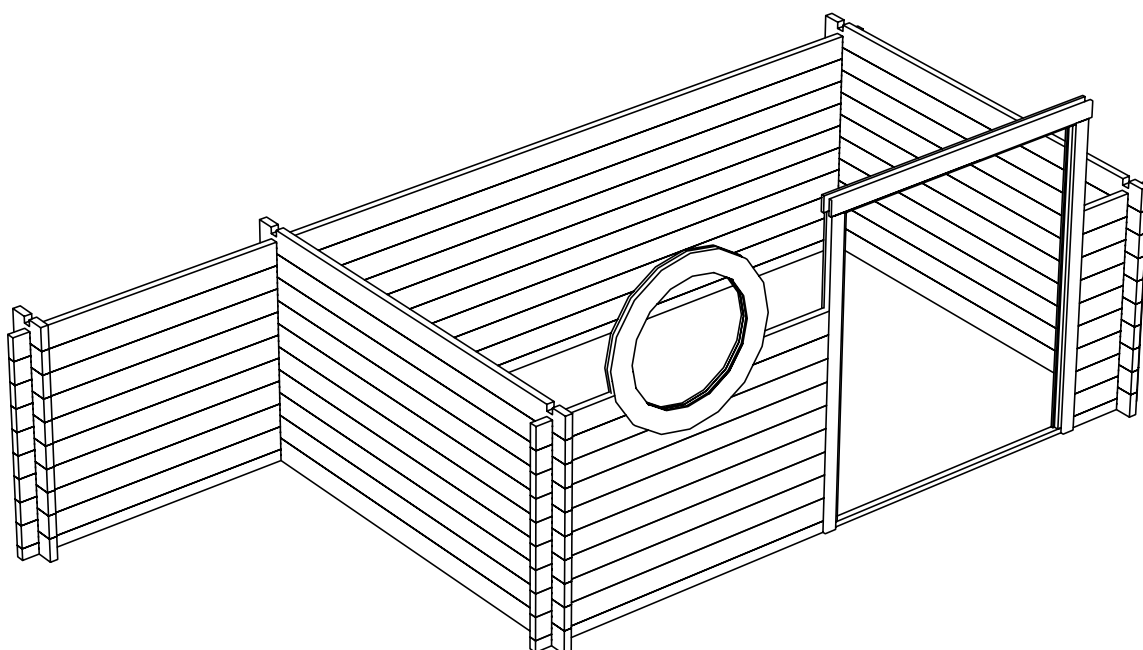
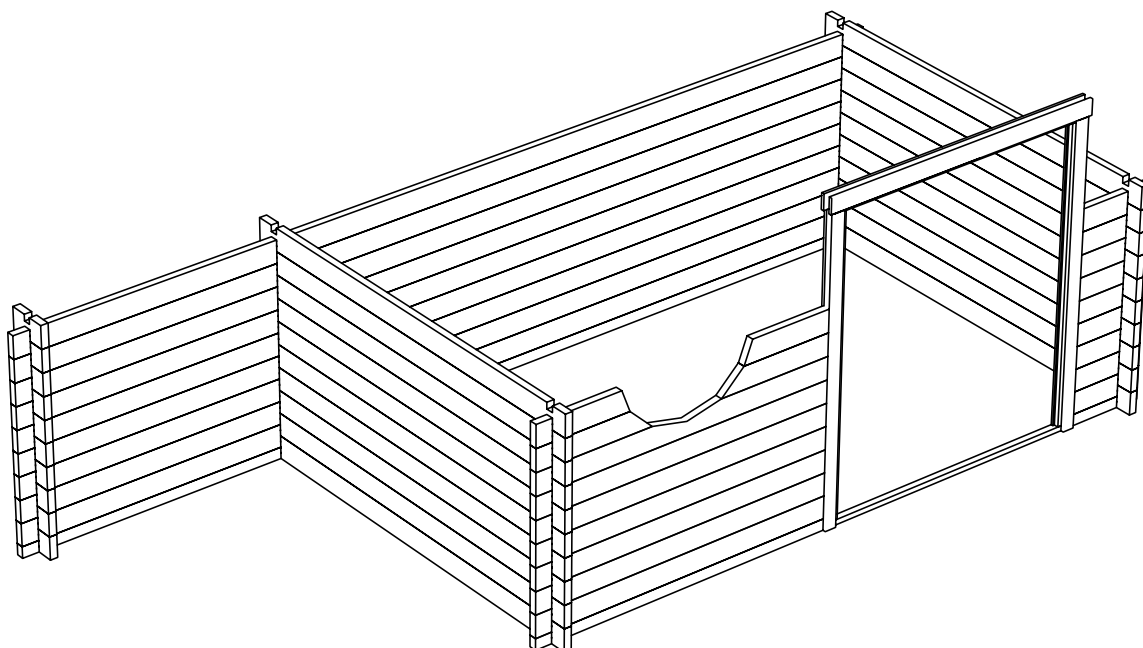


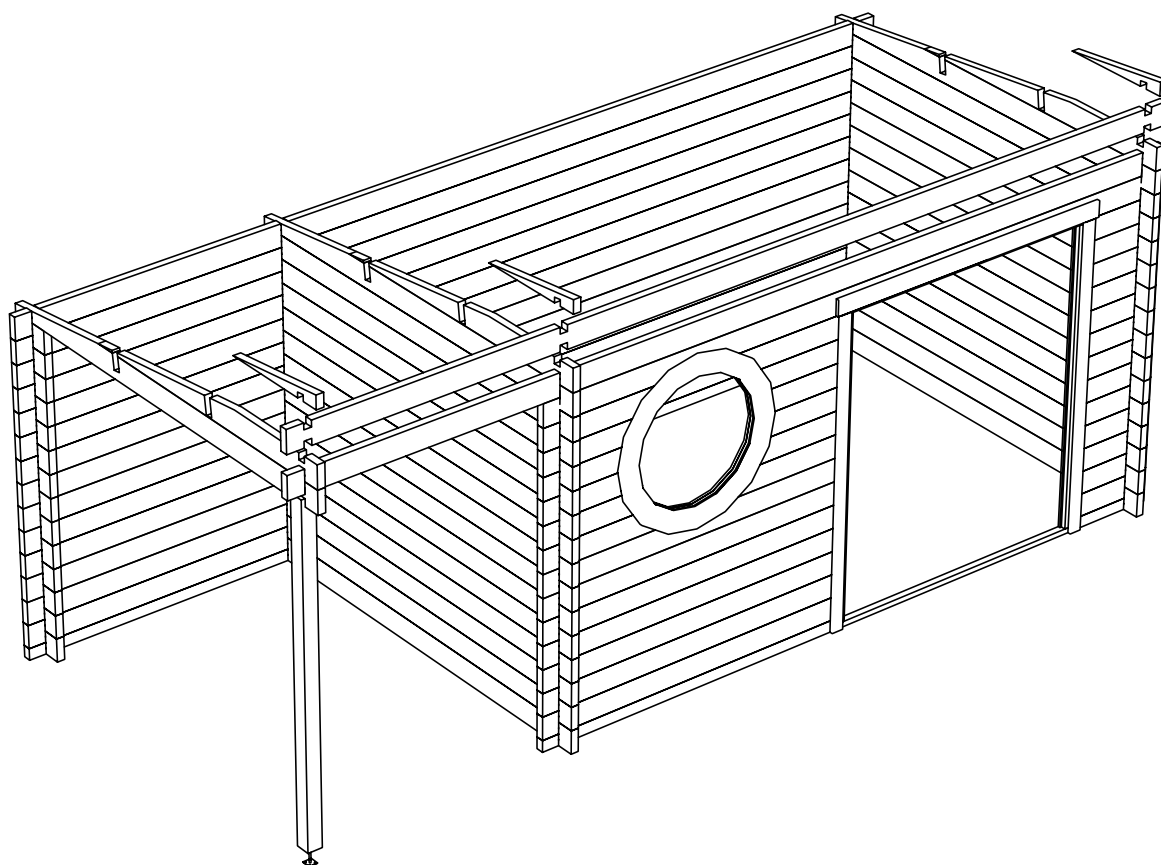
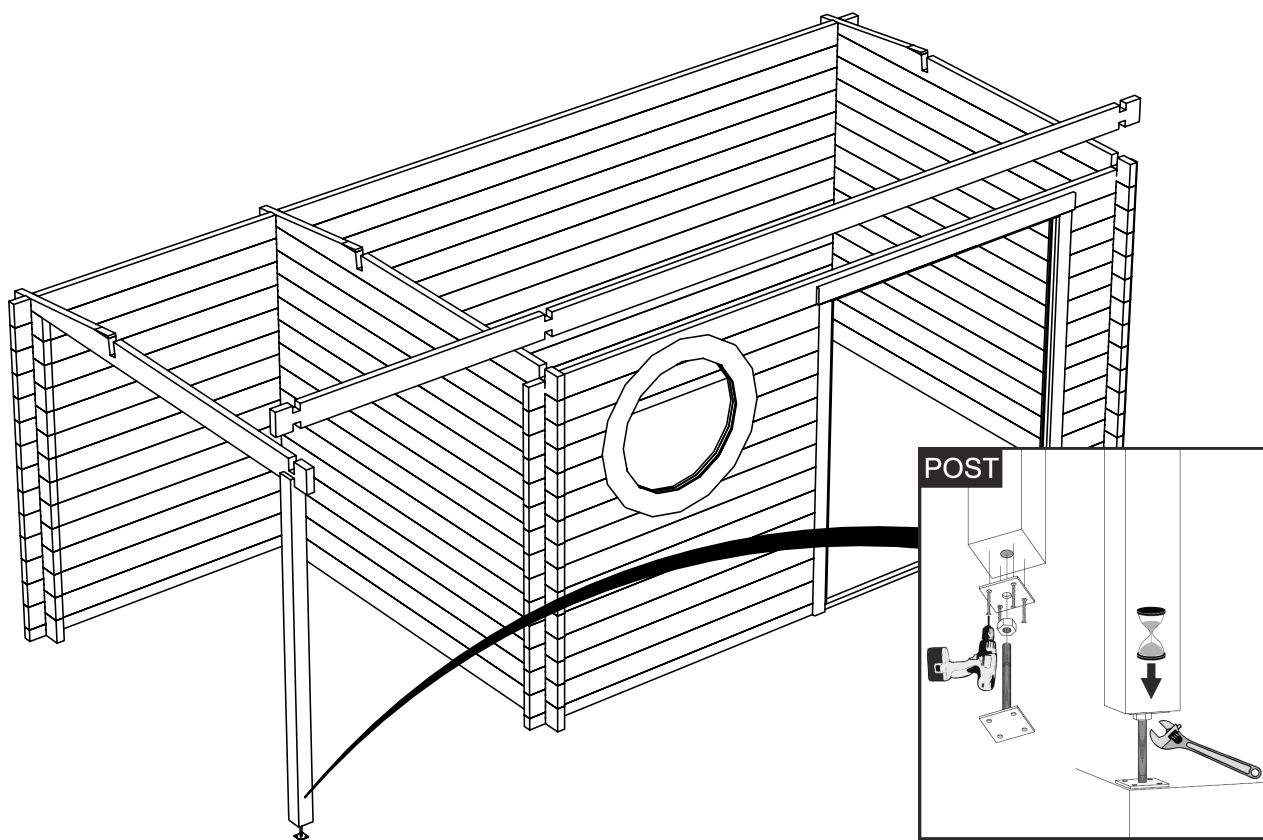


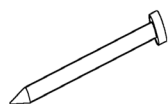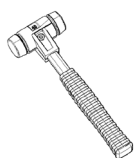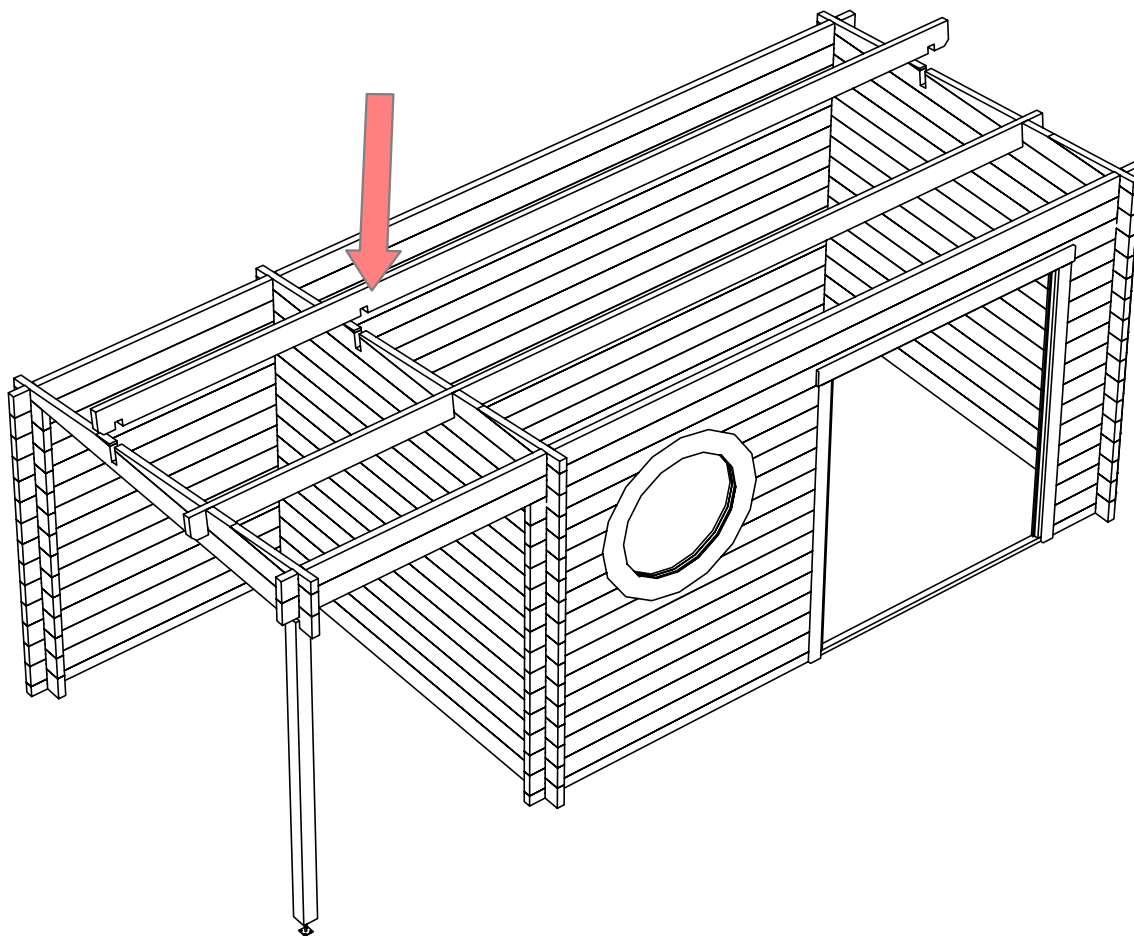




N1,8x40



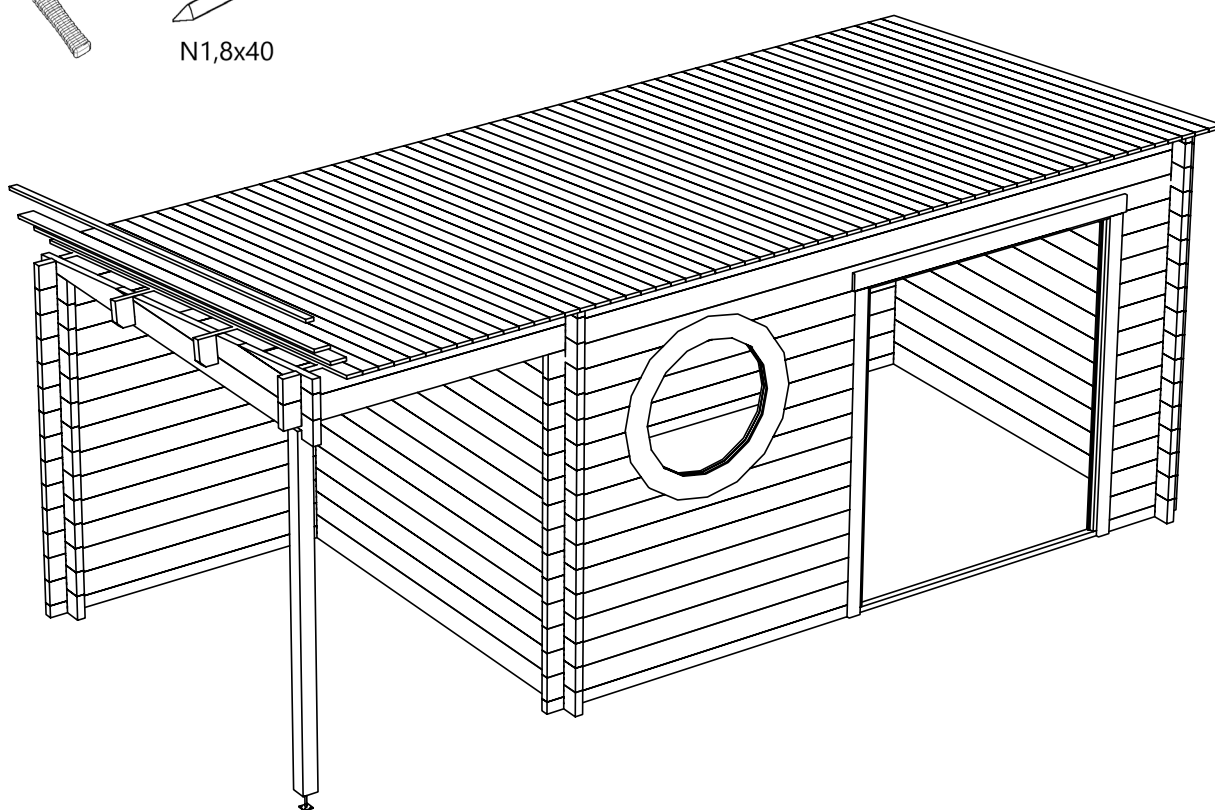













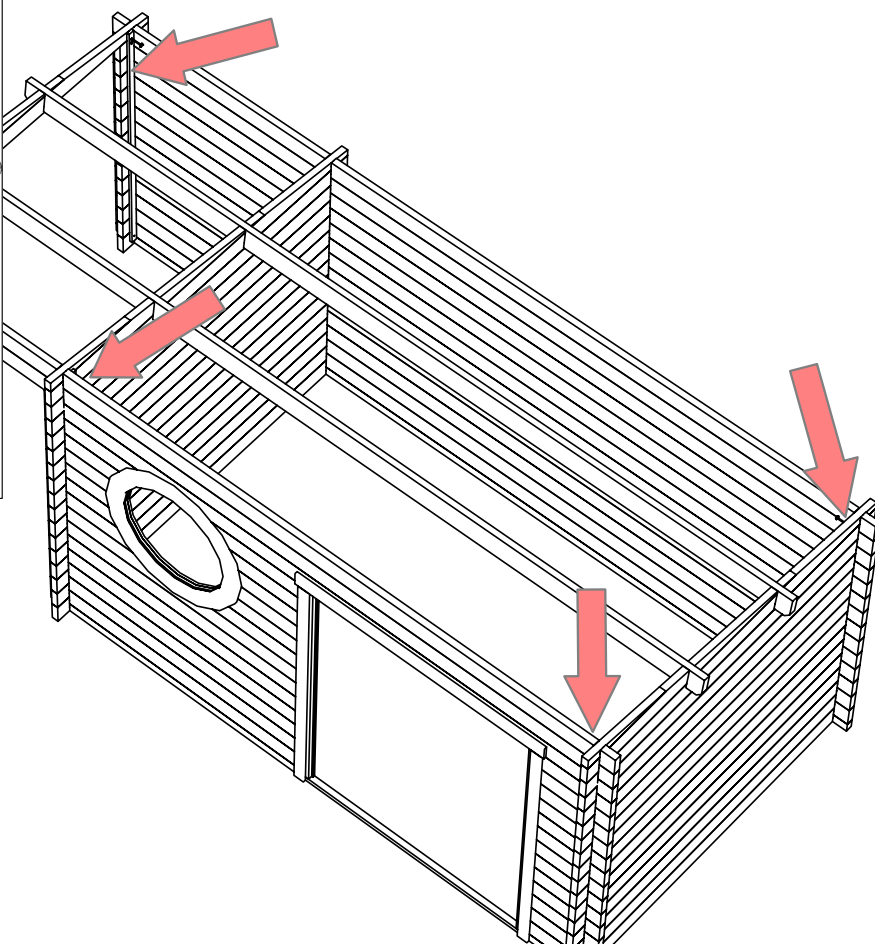
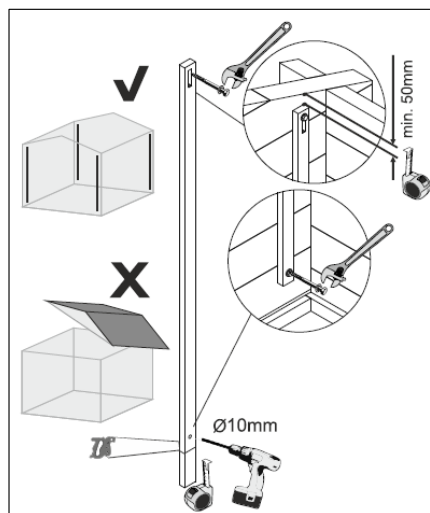
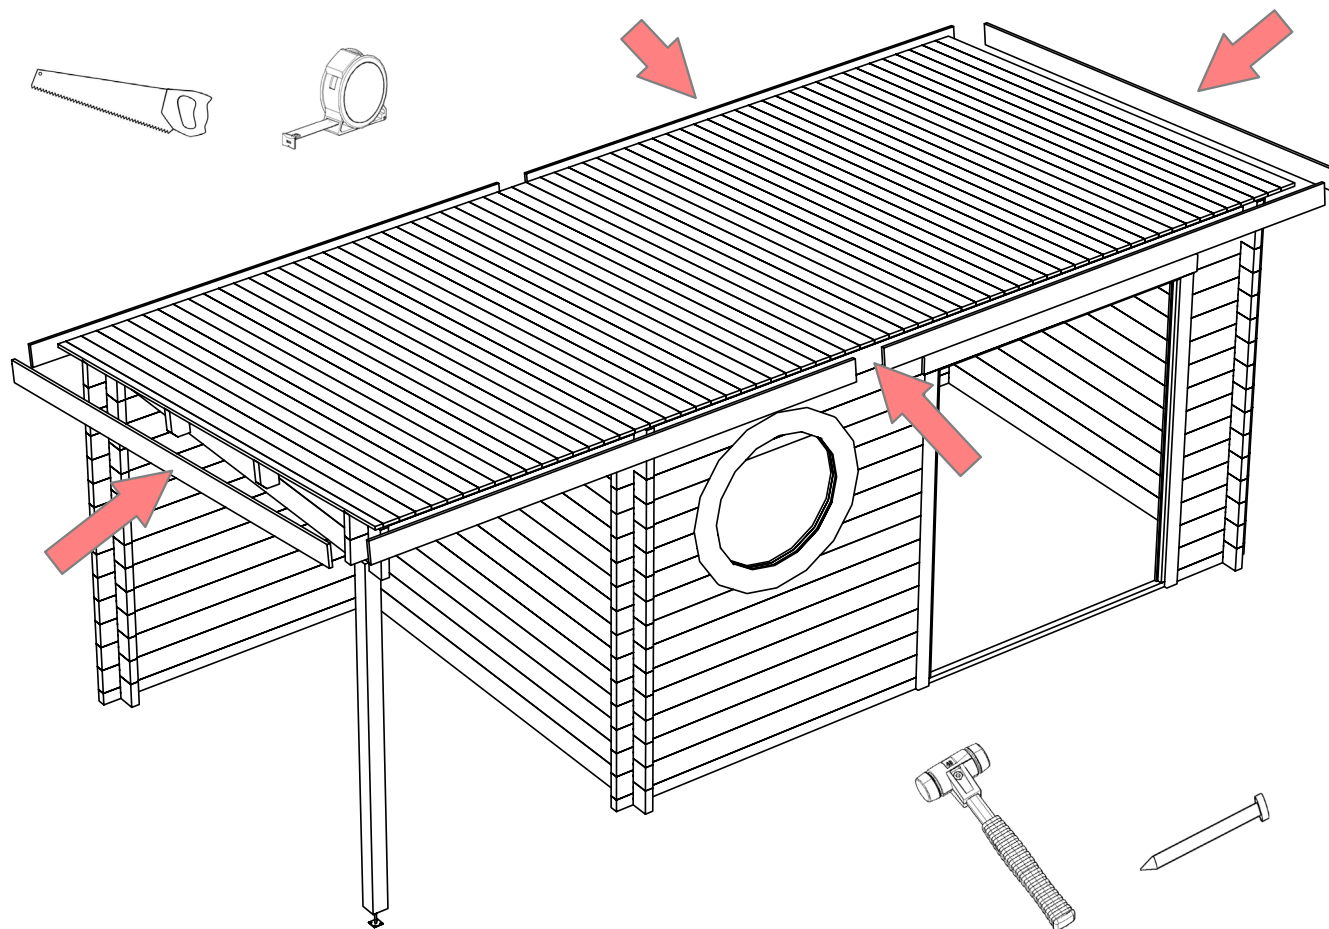















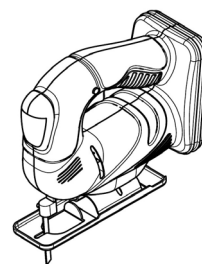
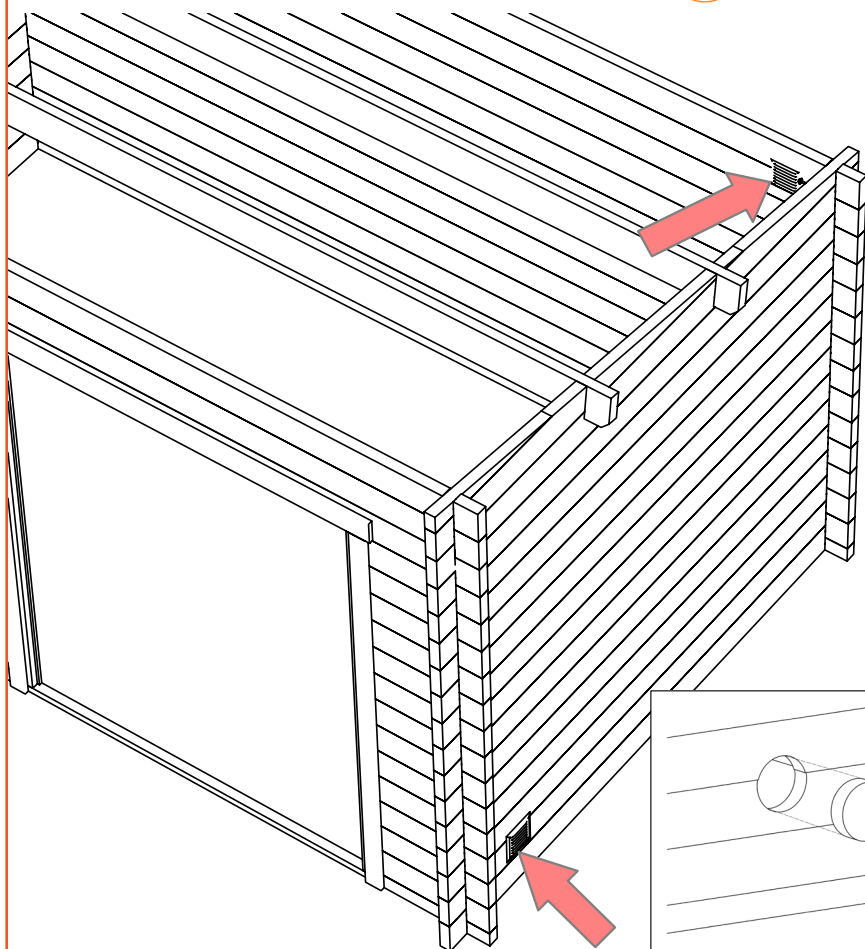


Ø ca 130mm

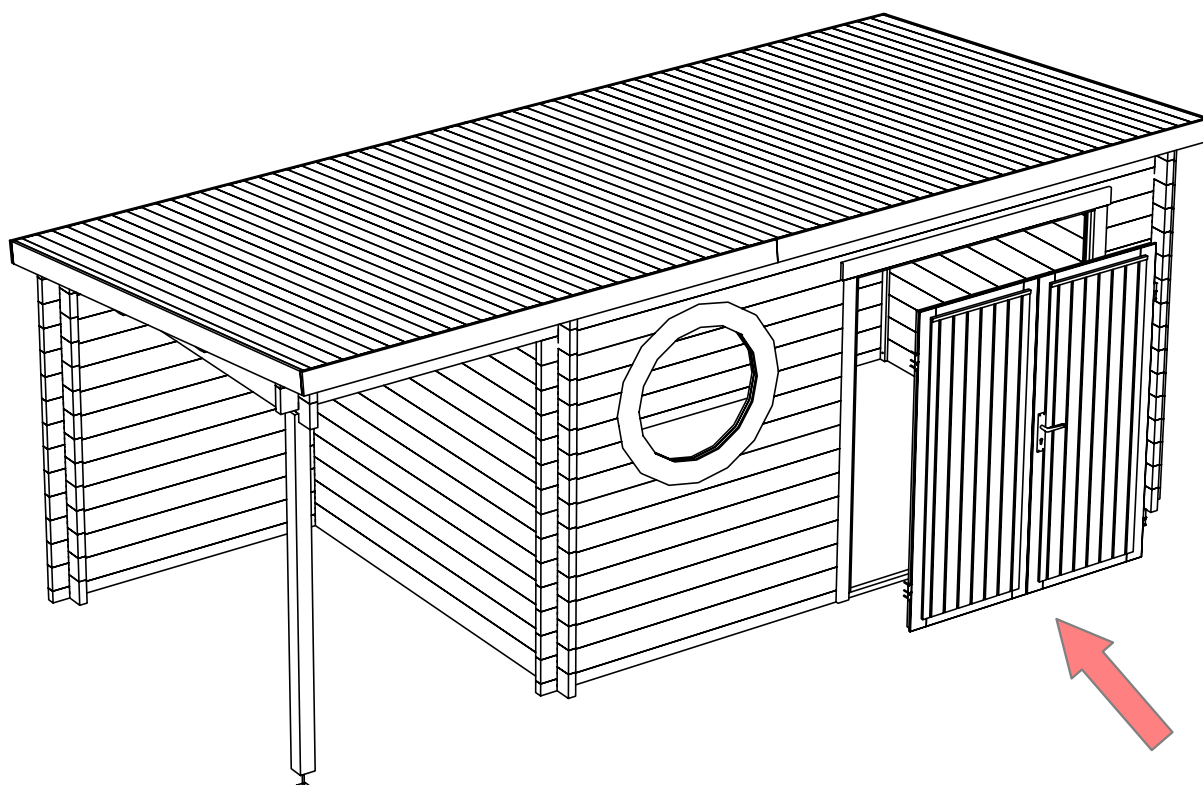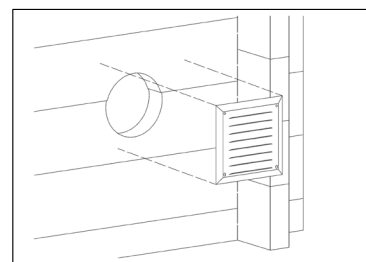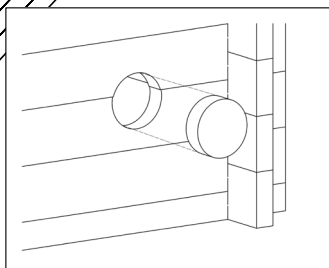


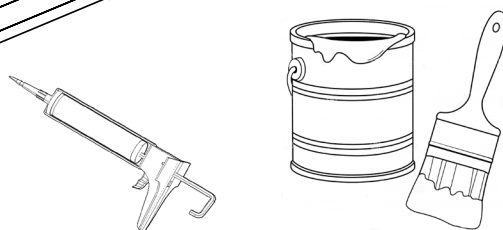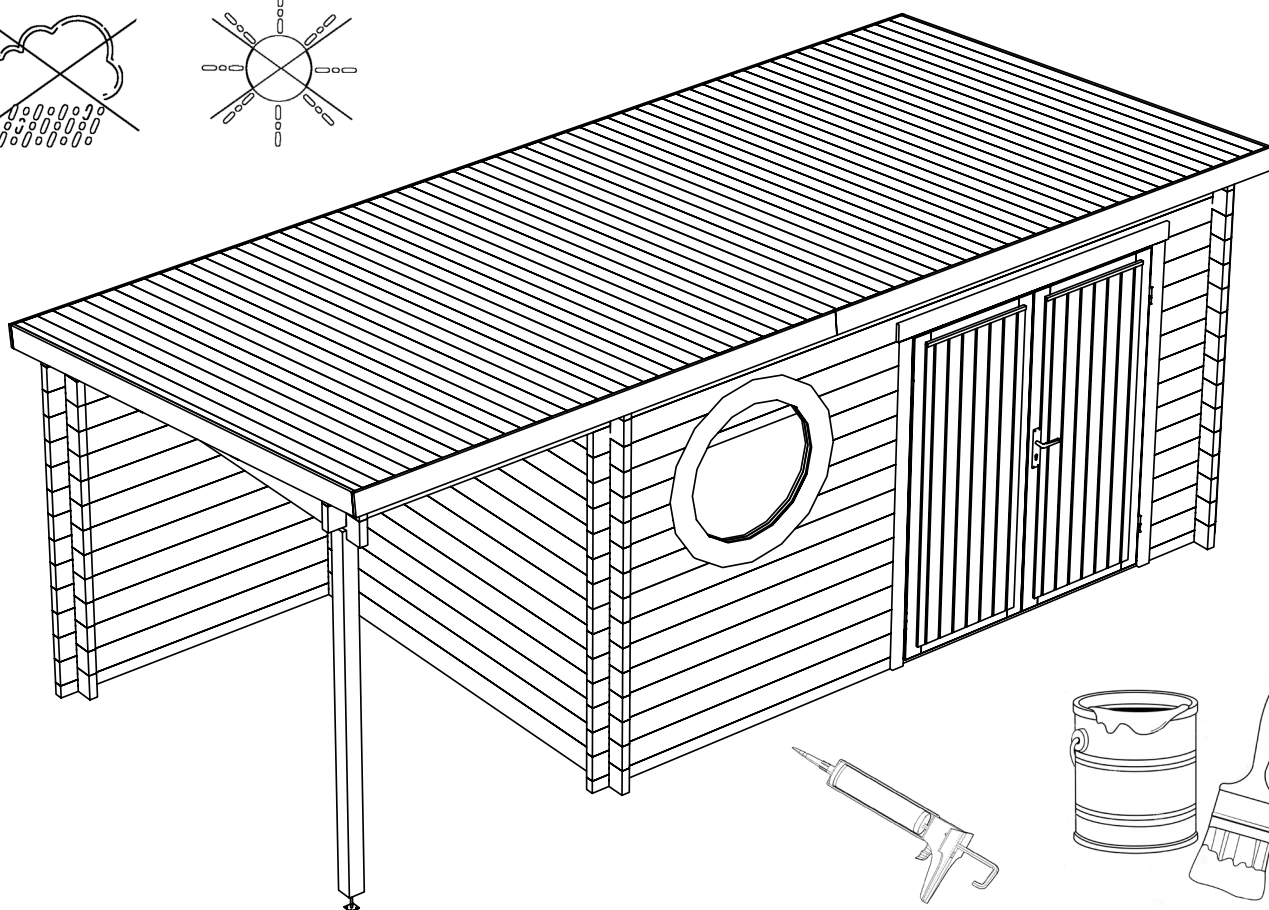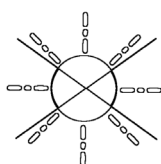

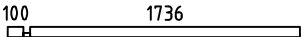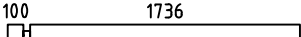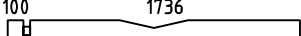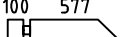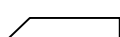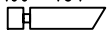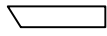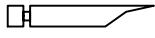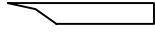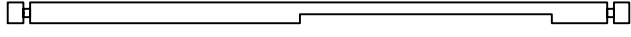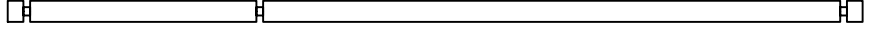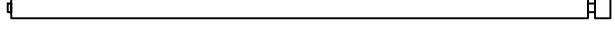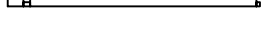 Pos	Specification-Spezifikation-Specificatie-Nomenclature-Elementi-Especificacion Maria Rondo 44 C	Qty	Profile (mm)	Lenght (mm)
001		1	44x68	1880
002		1	44x68	500
003		6	44x135	1880
004		13	44x135	500
005		1	44x135	1880
006		1	44x135	721
007		1	44x135	721
008		1	44x135	580
009		1	44x135	580
010		1	44x135	528
011		1	44x135	528
012		1	44x135	545
013		1	44x135	545
014		1	44x135	628
015		1	44x135	628
016		1	44x135	940
017		1	44x135	940
018		1	44x135	4000
019		8	44x135	5500
020		1	44x134	1622
021		1	44x134	3878
022		1	44x68	1622
023		1	44x68	3878
Model Maria Rondo 44 C		Material		Page 1/3

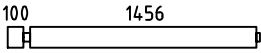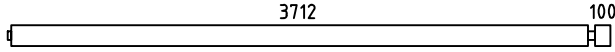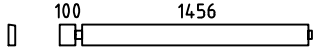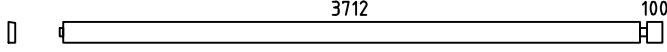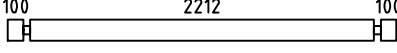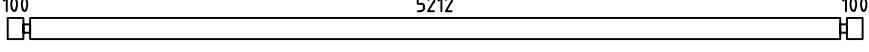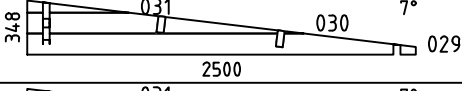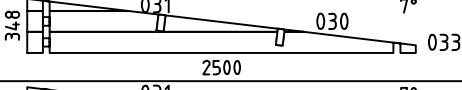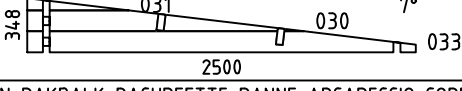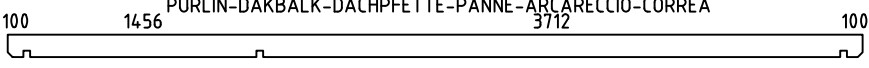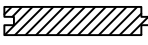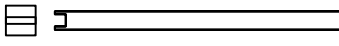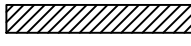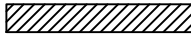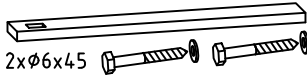
Pos	Specification-Spezifikation-Specificatie-Nomenclature-Elementi-Especificacion Maria Rondo 44 C	Qty	Profile (mm)	Lenght (mm)
024		6	44x135	1622
025		6	44x135	3878
026		1	44x134	1622
027		1	44x134	3878
028		14	44x135	244
032		28	44x135	2500
EXTRA		1	44x135	5500
WA-1		1		
WB-1		1		
WC-1		1		
PL1		2	44x144	5500
R-1	Roof board-Dachbrett-Dakplank-Volige-Tavola tetto-Tabla de tejado 	63+1 49+1	88x18 114x18	2750
	-POST 8.5x8.5 	1	85x85	1935
GB-1	Gable board 120-Giebelblende-Gevelplank-Planche de rive-Tavola di bordo-Tabla de borde 	4	18x120	2768
GB-2	Gable board 120-Giebelblende-Gevelplank-Planche de rive-Tavola di bordo-Tabla de borde 	2	18x120	2790
SS-1	Storm slat kit-Sturmleiste satz-Stormanker set-Kit de latte anti tempête-Kit listello di tempesta-Kit liston anti tormenta 	4	18x40	2000
	Adjustable foot kit-Pfostenträger-Paalhouder-Pied de poteau-Portapilastrini-Base para poste 	1		
	Double door kit-Doppeltür satz-Dubbele deur set-Kit double porte-Kit porta-Kit para puerta 	1		
	Nail 1.8x40-Nagel-Spijker-Clou-Chiodo-Clavo 	280	1.8x40	
	Ventilation panel kit-Außengitter-Schoepenrooster-Panneau de ventilation-Griglia di ventilazione-Rejilla de ventilacion 	1		
Model	Maria Rondo 44 C	Material	Page 2/3	

[illegible]





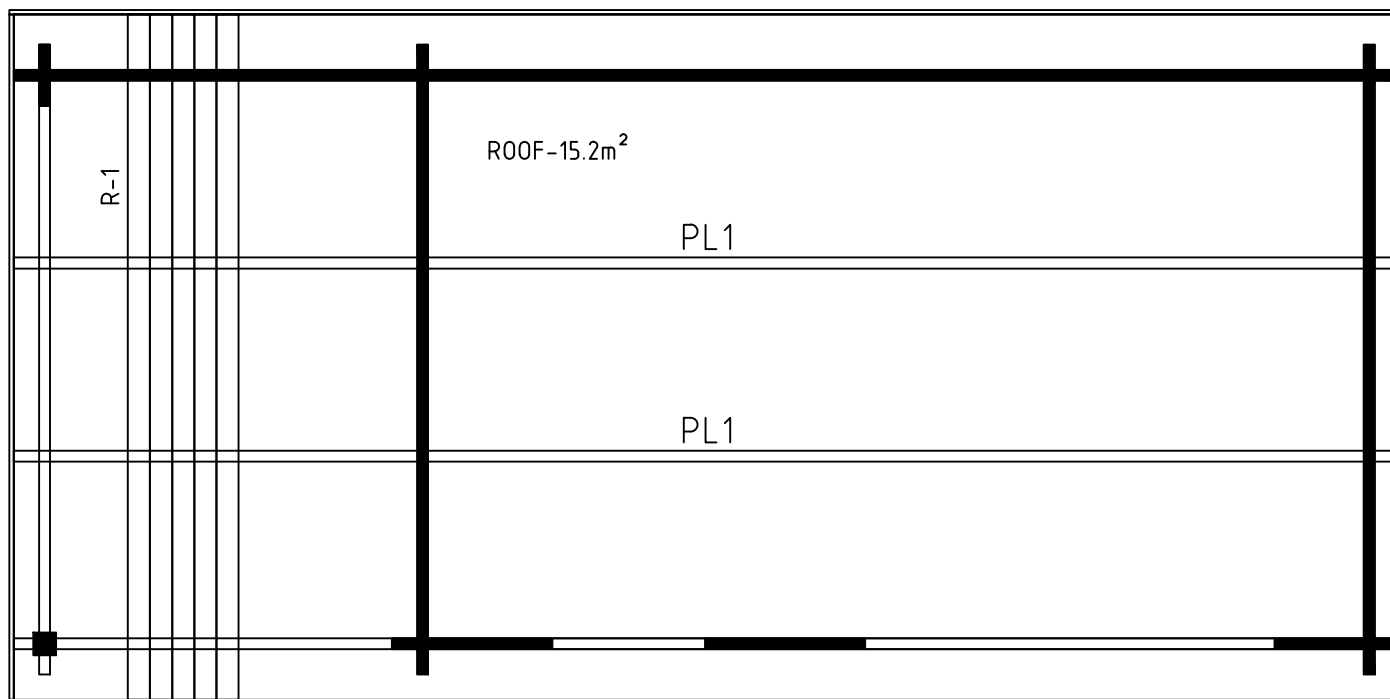


0 0.5m 1.0m 2.0m





Model	Maria Rondo 44 C		Drawing	R00F		Page	
		Drawn by	J.S	Material	44x135	Scale	1:30
		Date	28.11.2023	File	Maria Rondo 44 C.dwg		

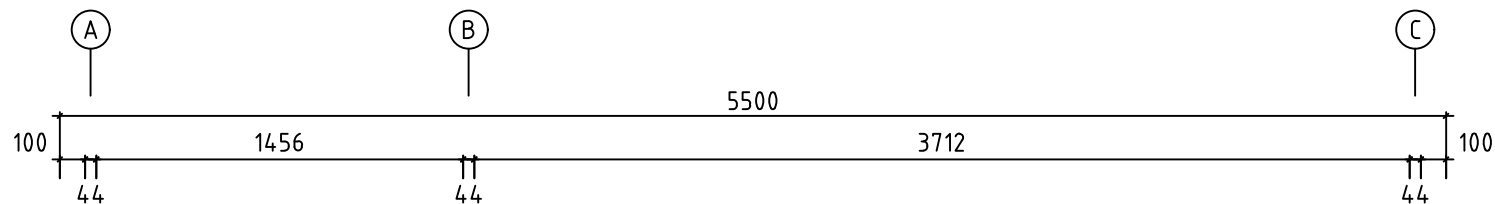



H = 1.500 m
TOTAL: 11.43 m²

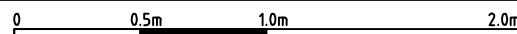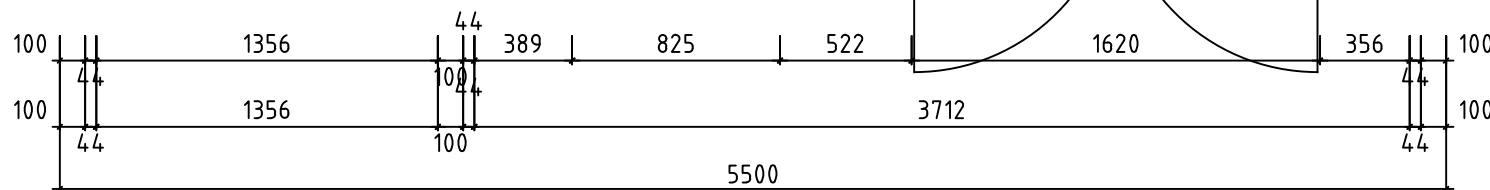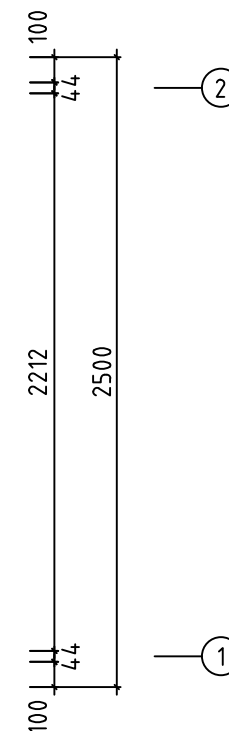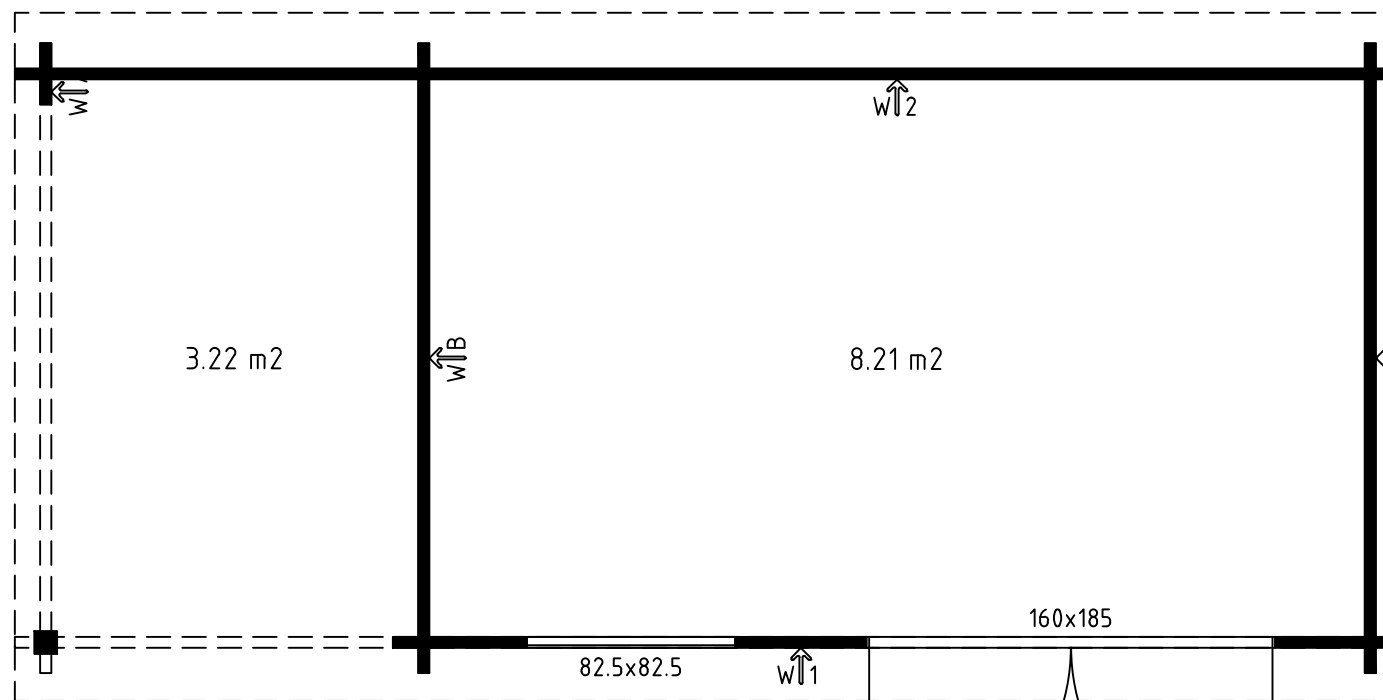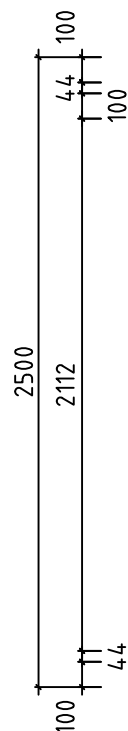



Model	Maria Rondo 44 C		Drawing	PLAN		Page	
	Drawn by	J.S	Material	44x135		Scale	1:30
	Date	28.11.2023	File	Maria Rondo 44 C.dwg			

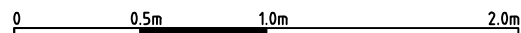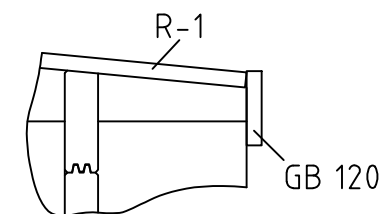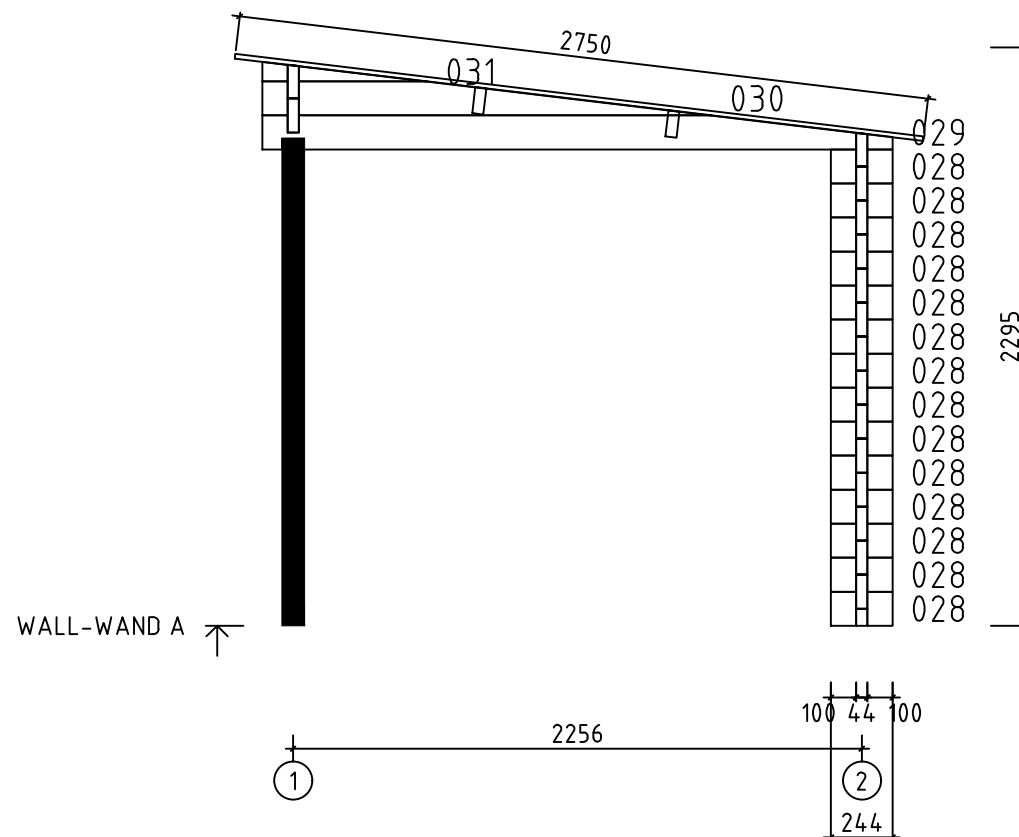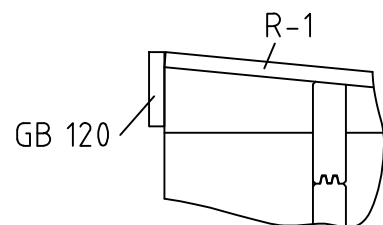



Model	Maria Rondo 44 C	Drawing	WALL A		Page	2
	Drawn by	J.S	Material	4.4x13.5	Scale	1:30
	Date	28.11.2023	File	Maria Rondo 44 C.dwg		

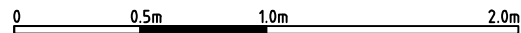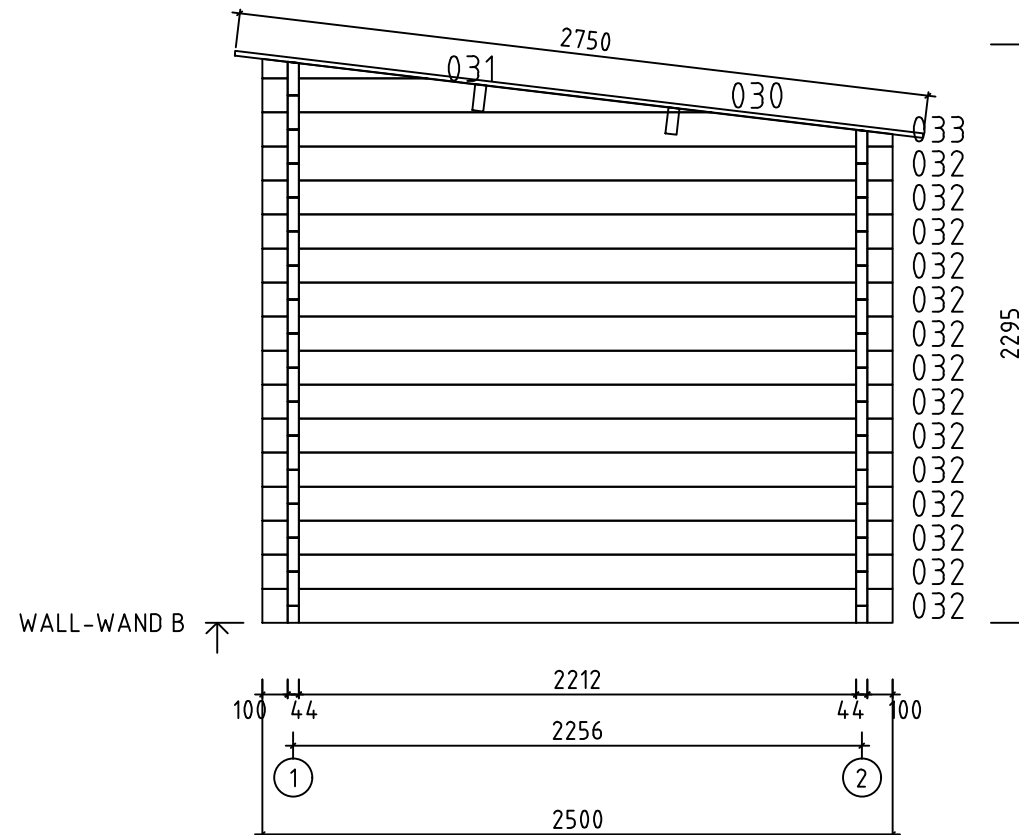

Model	Maria Rondo 44 C		Drawing	WALL B		Page	3
	Drawn by	J.S	Material	4.4x13.5		Scale	1:30
	Date	28.11.2023	File	Maria Rondo 44 C.dwg			

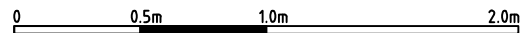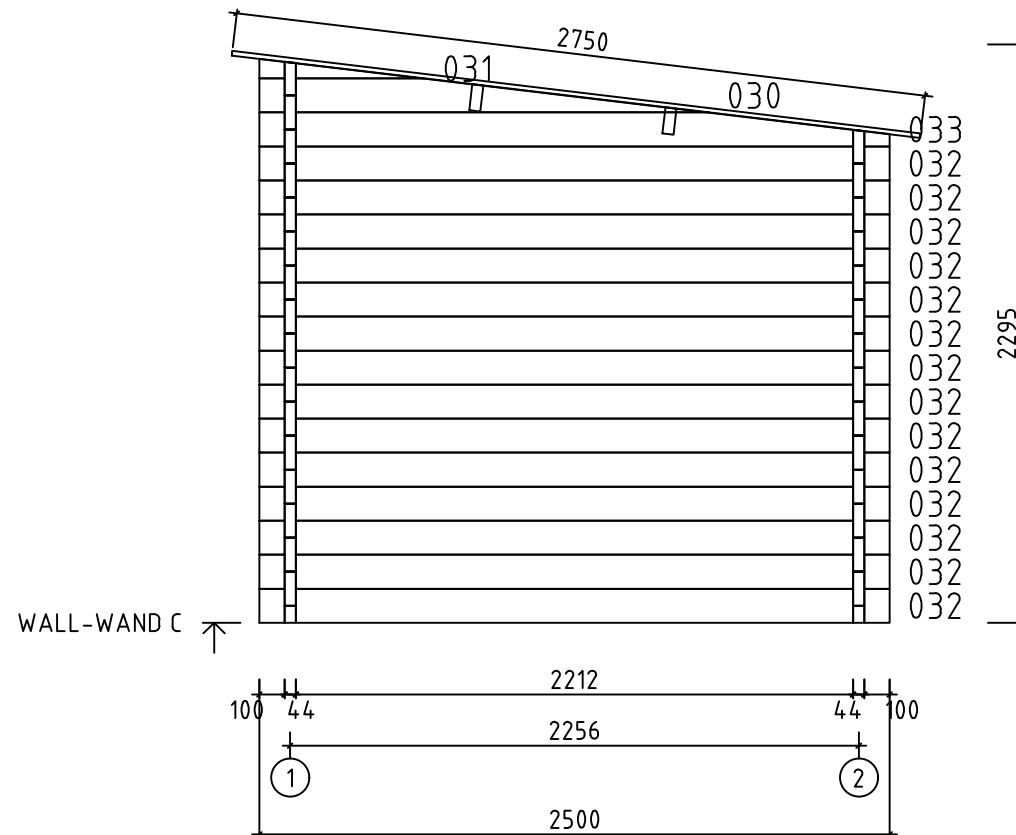

Model	Maria Rondo 44 C		Drawing	WALL C		Page	4	
			Drawn by	J.S	Material	4.4x13.5	Scale	1:30
			Date	28.11.2023	File	Maria Rondo 44 C.dwg		

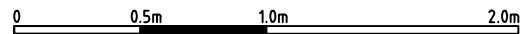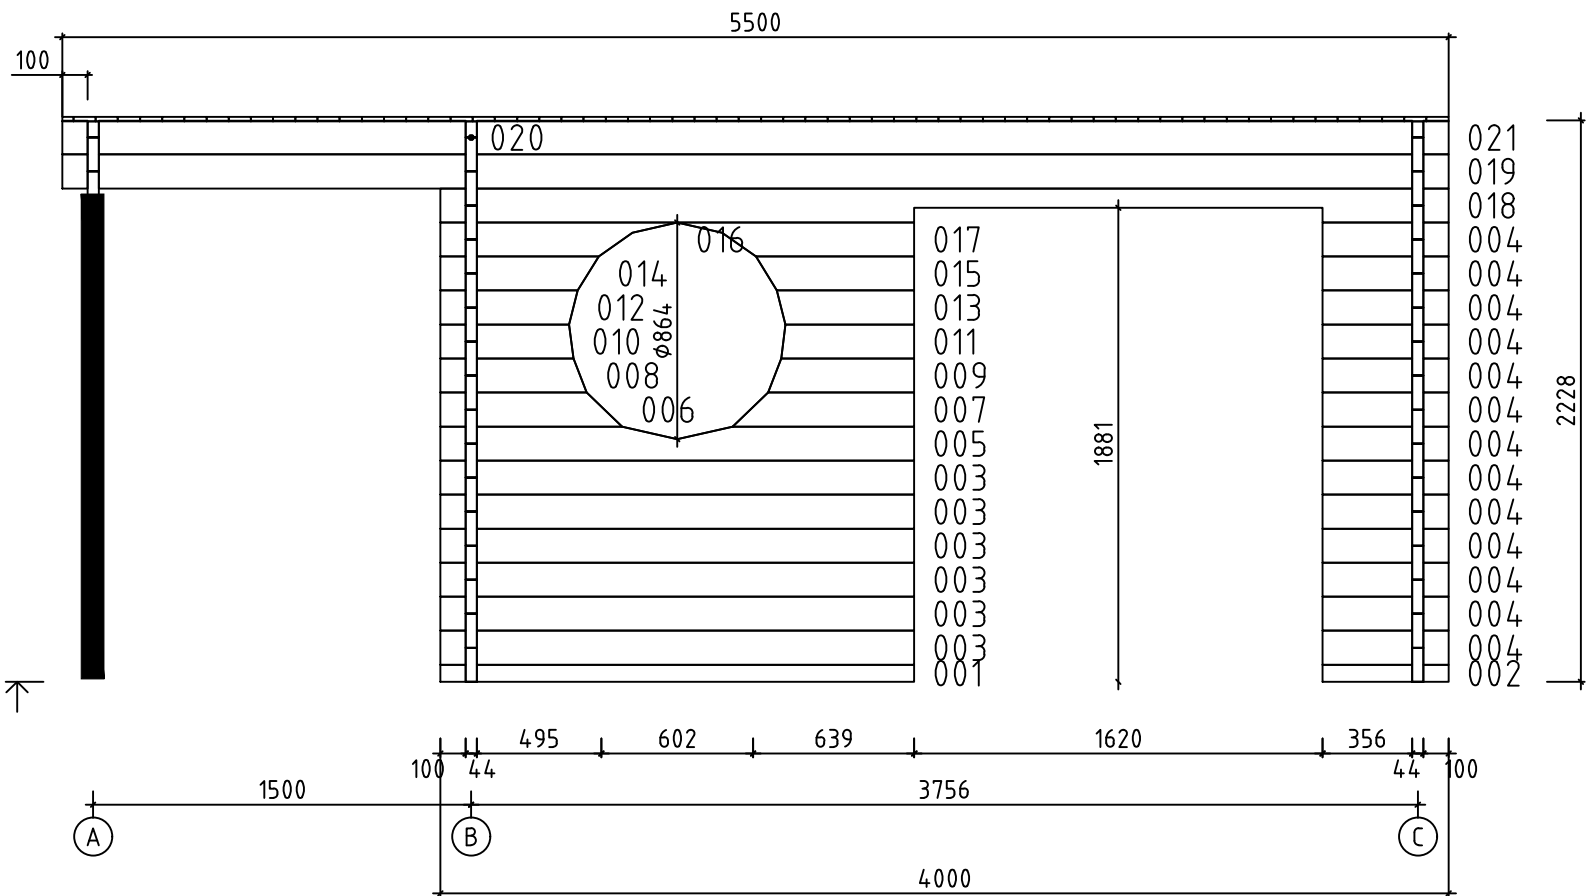

Model	Maria Rondo 44 C	Drawing	WALL 1	Page	5	
	Drawn by	J.S	Material	4.4x13.5	Scale	1:30
	Date	28.11.2023	File	Maria Rondo 44 C.dwg		

