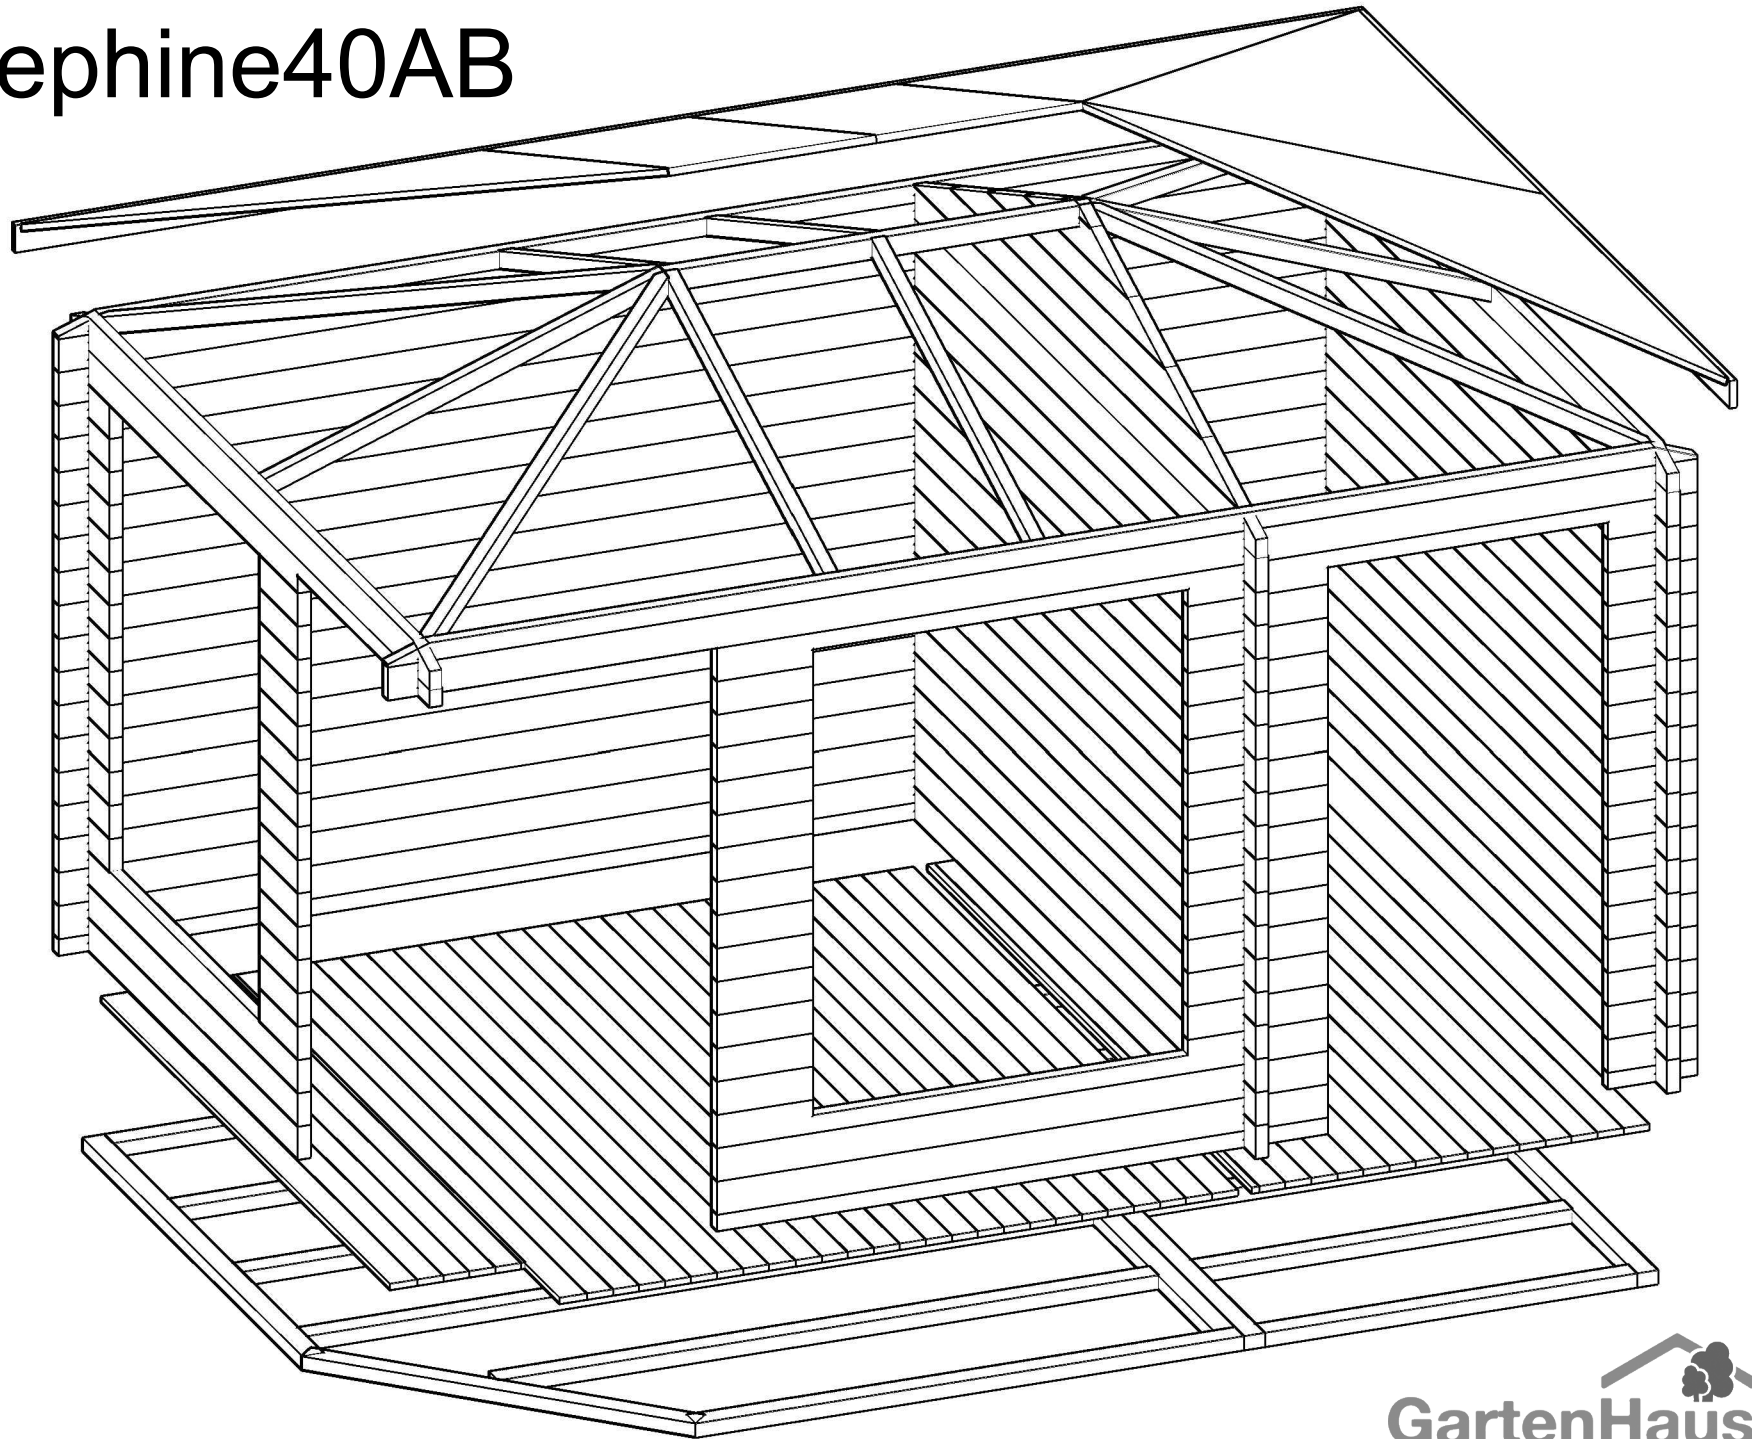
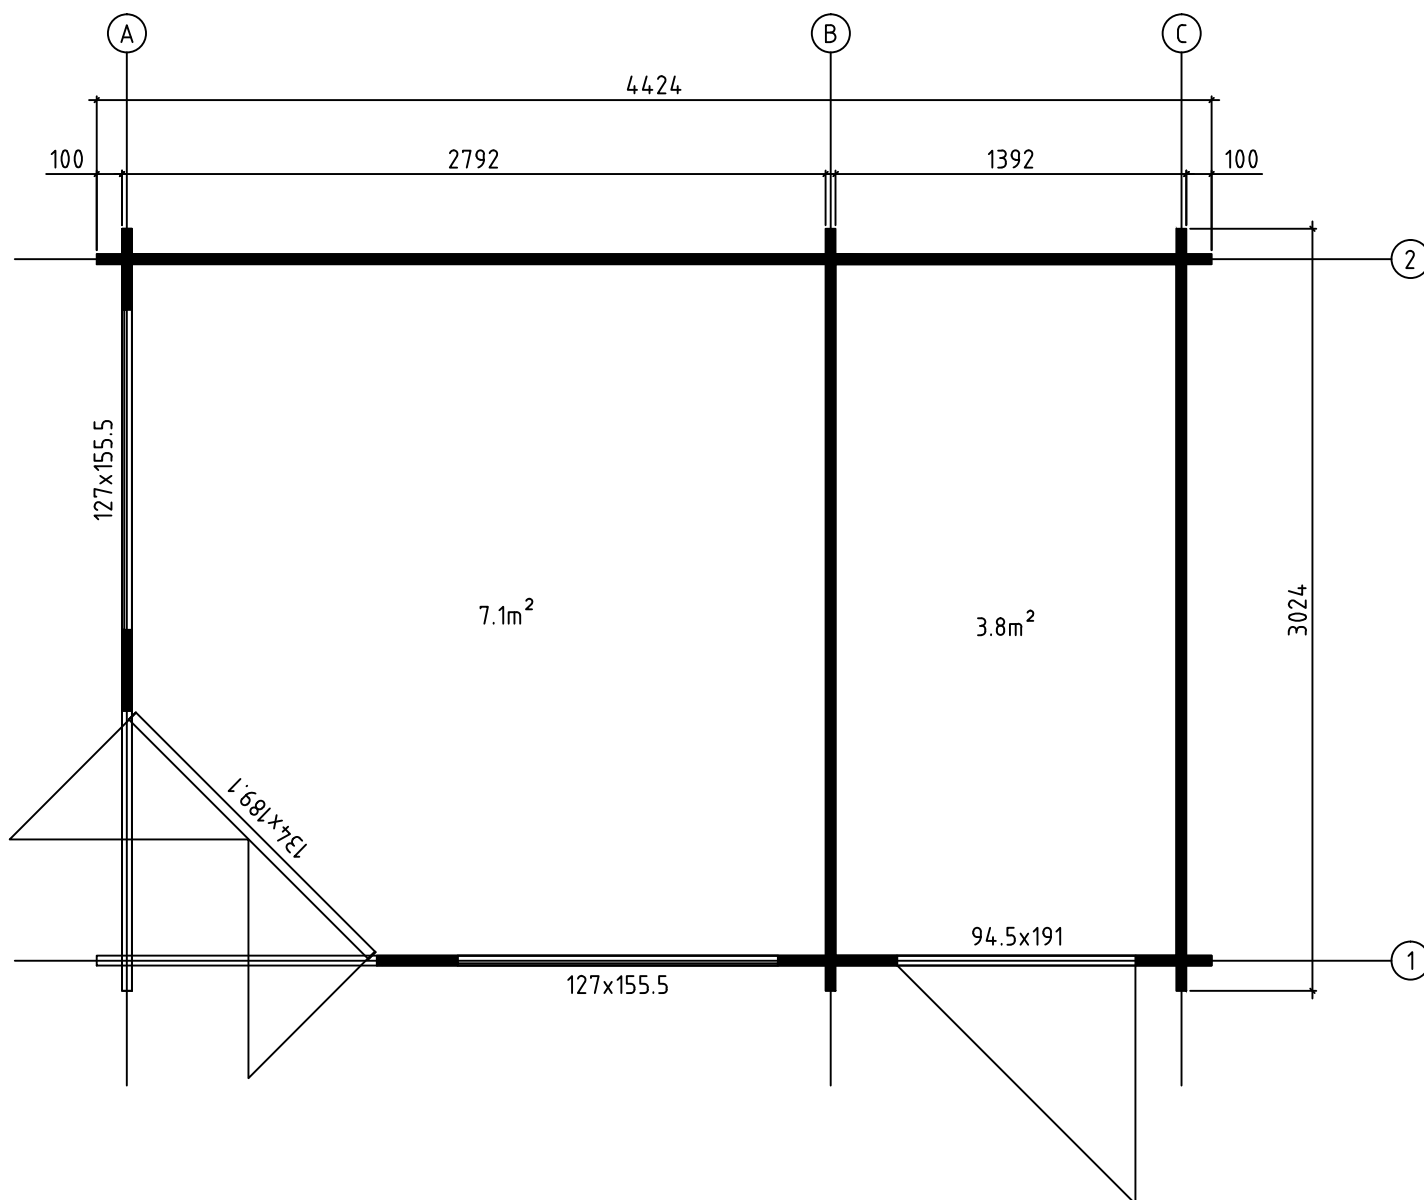
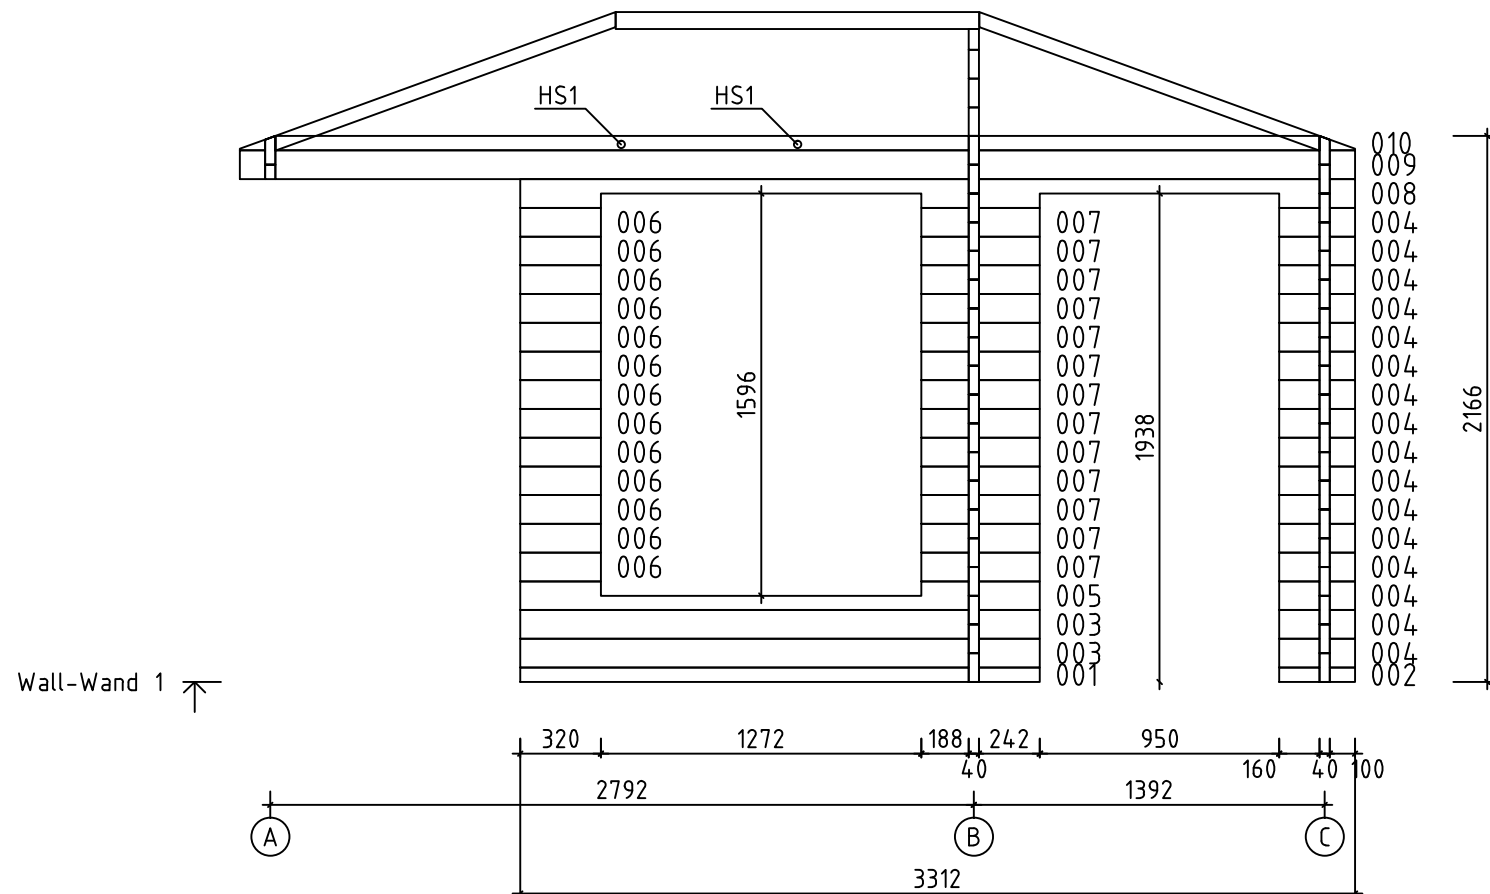


Josephine40AB







Model	Josephine40AB		Drawing		PLAN	Page		
 GartenHaus GmbH www.gartenhaus-gmbh.de www.gartenhaus.at www.gartenhaus.ch +49 (0) 40 537 9978-50	Drawn by	R.Tamm		Material	40x114		Scale	1:30
	Date	20.03.2017		File	Josephine40AB.dwg			




Model Josephine40AB		Drawing WALL-WAND 1		Page 6	
 www.gartenhaus-gmbh.de www.gartenhaus.at www.gartenhaus.ch +49 (0) 40 537 9978-50	Drawn by R.Tamm	Material 4x11.4	Scale 1:30		
	Date 20.03.2017	File Josephine40AB.dwg			

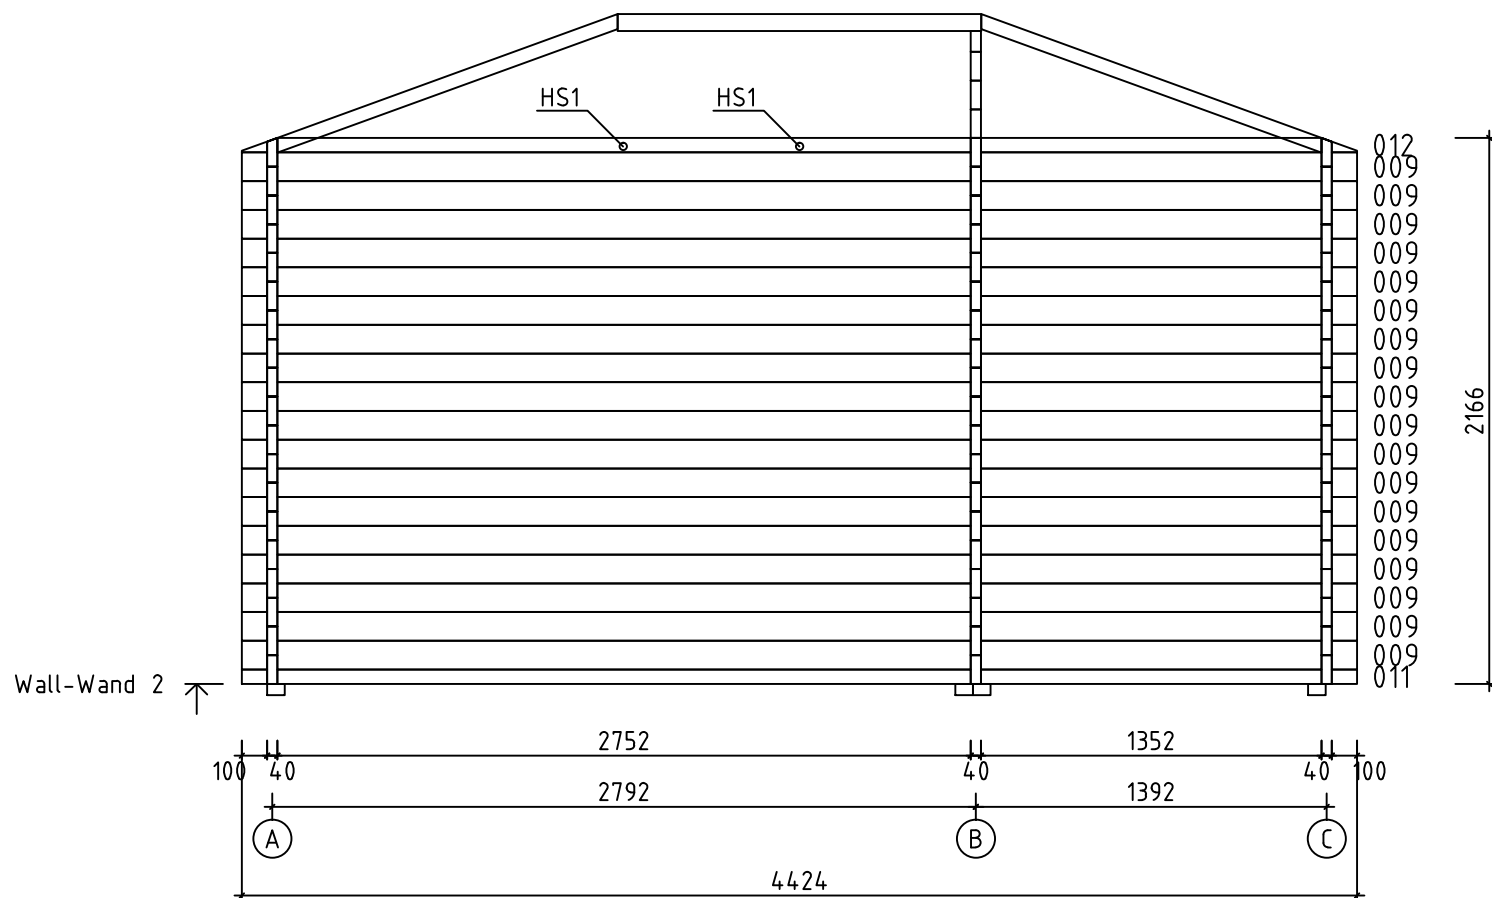


Model	Josephine40AB		Drawing	WALL-WAND 2		Page	7
 www.gartenhaus-gmbh.de www.gartenhaus.at www.gartenhaus.ch +49 (0) 40 537 9978-50	Drawn by	R.Tamm	Material	4x11.4		Scale	1:30
	Date	20.03.2017		File	Josephine40AB.dwg		

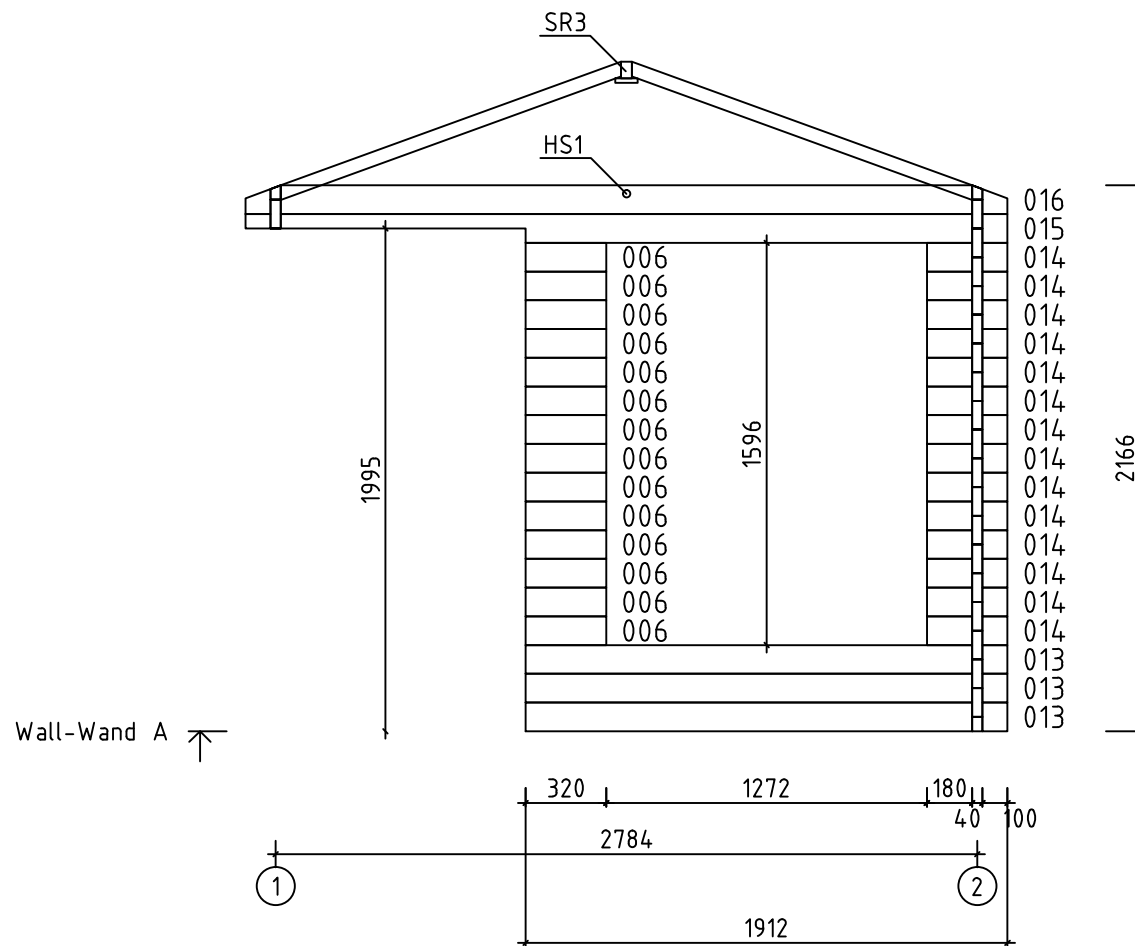



















Model	Josephine40AB	Drawing	WALL-WAND A	Page	2	
 www.gartenhaus-gmbh.de www.gartenhaus.at www.gartenhaus.ch +49 (0) 40 537 9978-50	Drawn by	R.Tamm	Material	4x11.4	Scale	1:30
	Date	20.03.2017	File	Josephine40AB.dwg		




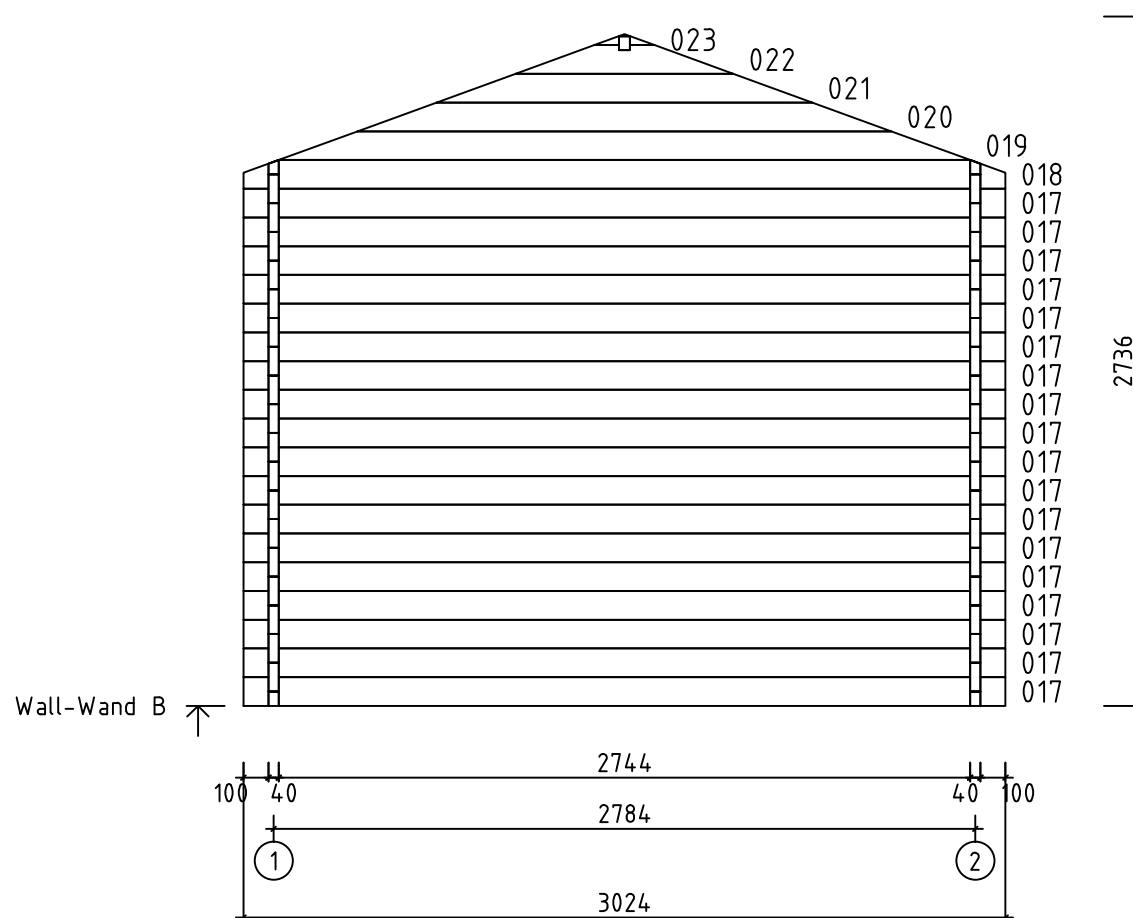







Model Josephine40AB		Drawing WALL-WAND B		Page 3
 www.gartenhaus-gmbh.de www.gartenhaus.at www.gartenhaus.ch +49 (0) 40 537 9978-50	Drawn by R.Tamm	Material 4x11.4	Scale 1:30	
	Date 20.03.2017	File Josephine40AB.dwg		

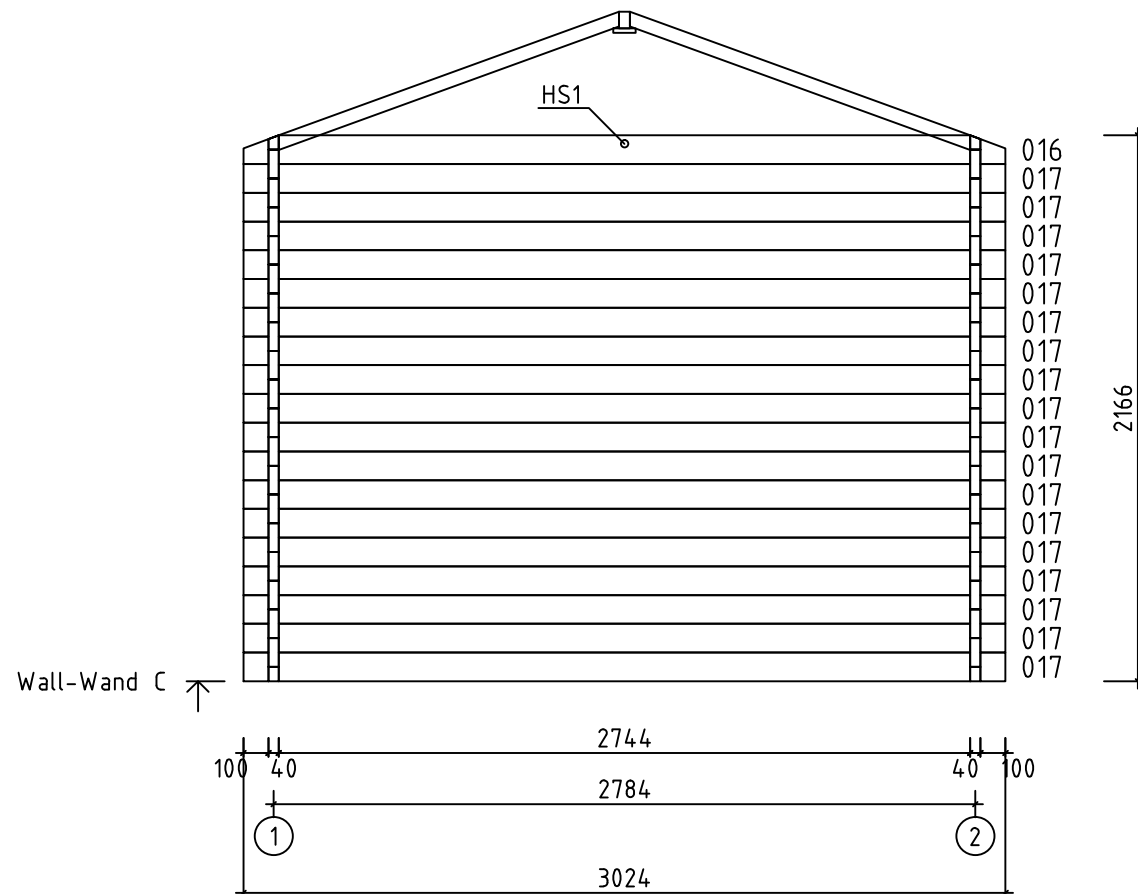


Model Josephine40AB		Drawing WALL-WAND C		Page 4
 www.gartenhaus-gmbh.de www.gartenhaus.at www.gartenhaus.ch +49 (0) 40 537 9978-50	Drawn by R.Tamm	Material 4x11.4	Scale 1:30	
	Date 20.03.2017	File Josephine40AB.dwg		

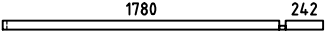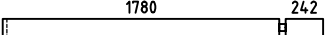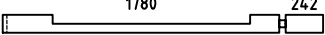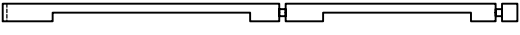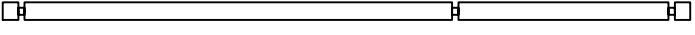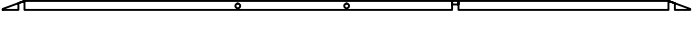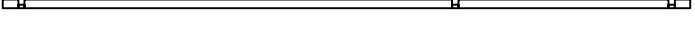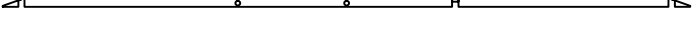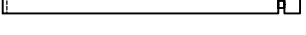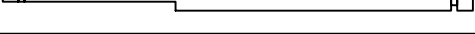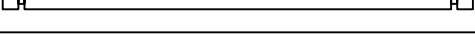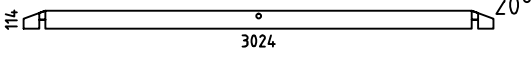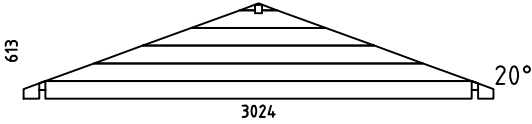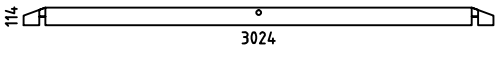    
Pos	Specification-Spezifikation-Specificatie Josephine40AB	St.	Profile (mm)	Length (mm)
001		1	40x57	2062
002		1	40x57	300
003		2	40x114	2062
004		16	40x114	300
005		1	40x114	2062
006		27	40x114	320
007		13	40x114	470
008		1	40x114	3312
009		19	40x114	4424
010		1	40x57	4424
011		1	40x57	4424
012		1	40x57	4424
013		3	40x114	1912
014		14	40x114	320
015		1	40x114	3024
017		36	40x114	3024
WA-1		1		
WB-1		1		
WC-1		1		
FB4	FOUNDATION BEAM-FUND.BALKEN-FUND.BALK 	2	70x45	2800
FB3	FOUNDATION BEAM-FUND.BALKEN-FUND.BALK 	1	70x45	2730
FB5	FOUNDATION BEAM-FUND.BALKEN-FUND.BALK 	4	70x45	2660
FB7	FOUNDATION BEAM-FUND.BALKEN-FUND.BALK 	1	70x45	2230
FB1	FOUNDATION BEAM-FUND.BALKEN-FUND.BALK 	2	70x45	1850
Kood	GartenHaus GmbH	Materjal	File Josephine40AB.dwg	Leht 1/3

 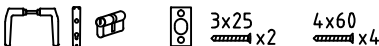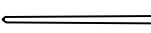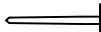Pos	Specification-Spezifikation-Specificatie Josephine40AB	St.	Profile (mm)	Length (mm)
FB2	FOUNDATION BEAM-FUND.BALKEN-FUND.BALK 	1	70x45	1344
FB6	FOUNDATION BEAM-FUND.BALKEN-FUND.BALK 	6	70x45	1260
SR1	RAFTER-DACHSPARREN-DAKSPAR 	4	44x55	1986
SR2	RAFTER-DACHSPARREN-DAKSPAR 	6	44x55	1458
SR1	DAKSPAR-DACHSPARREN 	1	44x55	1440
	Floor board-Fussbodenbrett-Vloerplank 	42	88x18	2734
	Floor board-Fussbodenbrett-Vloerplank 	6	88x18	2434
	Base Board-FussbLeiste-Plinten 	1	18x40	1344
	Base Board-FussbLeiste-Plinten 	2	18x40	1352
	Base Board-FussbLeiste-Plinten 	2	18x40	1780
	Base Board-FussbLeiste-Plinten 	4	18x40	2744
PE1	Ceiling Element-Deckenelement-Plafond Element 1 	1	873x1237	
	Eave Board-Traubret-Dakranden board 	2	18x70	3250
	Eave Board-Traubret-Dakranden board 	2	18x70	4700
DE2	Roof Panel 2-Dach Elemente 2-Dakpanelen 2 	4	700x1685	4520
DE1	Roof Panel-Dach Elemente-Dakpanelen 	4+4	1685x1590	
	Storm Brace-Sturmleiste 	5	18x40	2000
	Door Set-Tür Satz-Deur Set 	1		
	Double Door Set-Doppeltür Satz-Dubbele Deur Set 	1		
	Nail-Nagel-Spijker 	300		
	Nail-Nagel-Spijker 1.2x20 	65		
	Rafter Dowel-Dachsparren Dübel-Houten Plug 	6		
	Screw-Schraube-Schroef 4x60 	120		
	Screw-Schraube-Schroef 6x120 	30		
	Ventilation Panel-Lüftungsgitter Set 	1		
Code	GartenHaus GmbH	Material	File Josephine40AB.dwg	Page 2/3

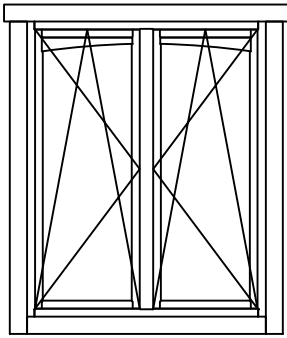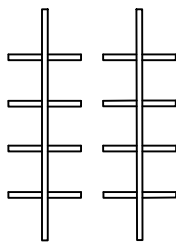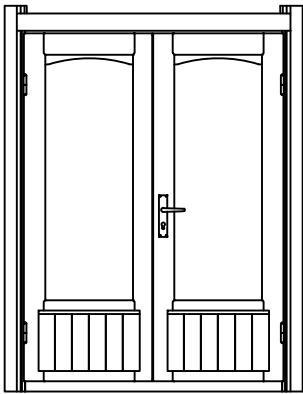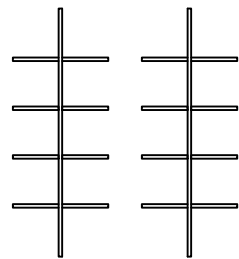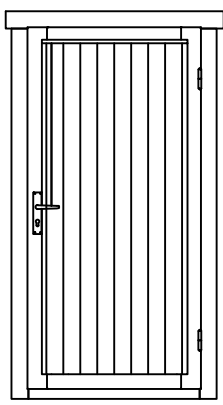Pos	Specification-Spezifikation-Specificatie Josephine40AB	St.	Profile (mm)	Length (mm)
	Window Handle Set-Fenstergriff Satz-Raamgreep Set  3x25	4		
	Wood Bolt set for Storm Brace-Holzschraubensatz für Sturmleisten 6x45 	10		
HS1	Wood Bolt set-Holzschraubensatz-Hout Bout 8x80 	6		
DW10DK 127X1 55.5 ARC	WINDOW 1270x1555  Window Glazing Bar Fenstersprossen Raamroeden 	2		
DD10P 134X18 9.1 ARC2	DOOR 1340x1891  Door Glazing Bar Türsprossen Deurroeden 	1		
SDL 94.5 X191 R	DOOR 945x1910 	1		
Code	GartenHaus GmbH	Material	File	Josephine40AB.dwg
			Page	3/3

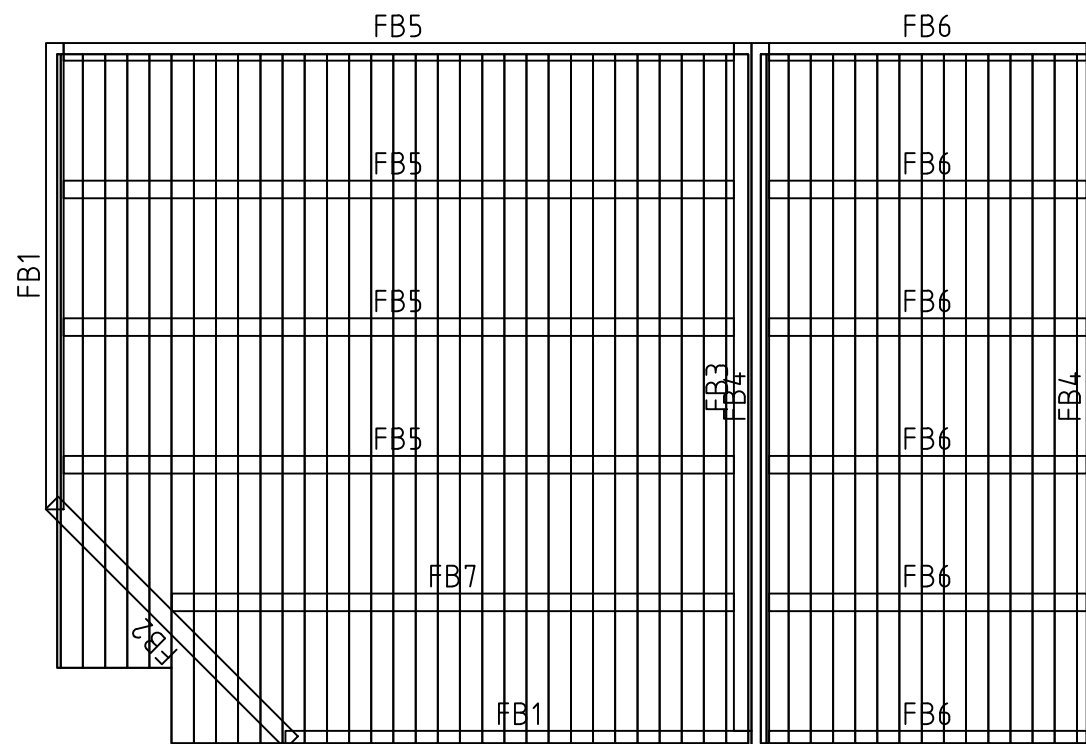


Model Josephine40AB		Drawing FLOOR		Page
 www.gartenhaus-gmbh.de www.gartenhaus.at www.gartenhaus.ch +49 (0) 40 537 9978-50	Drawn by R.Tamm	Material 40x114	Scale 1:30	
	Date 20.03.2017	File Josephine40AB.dwg		

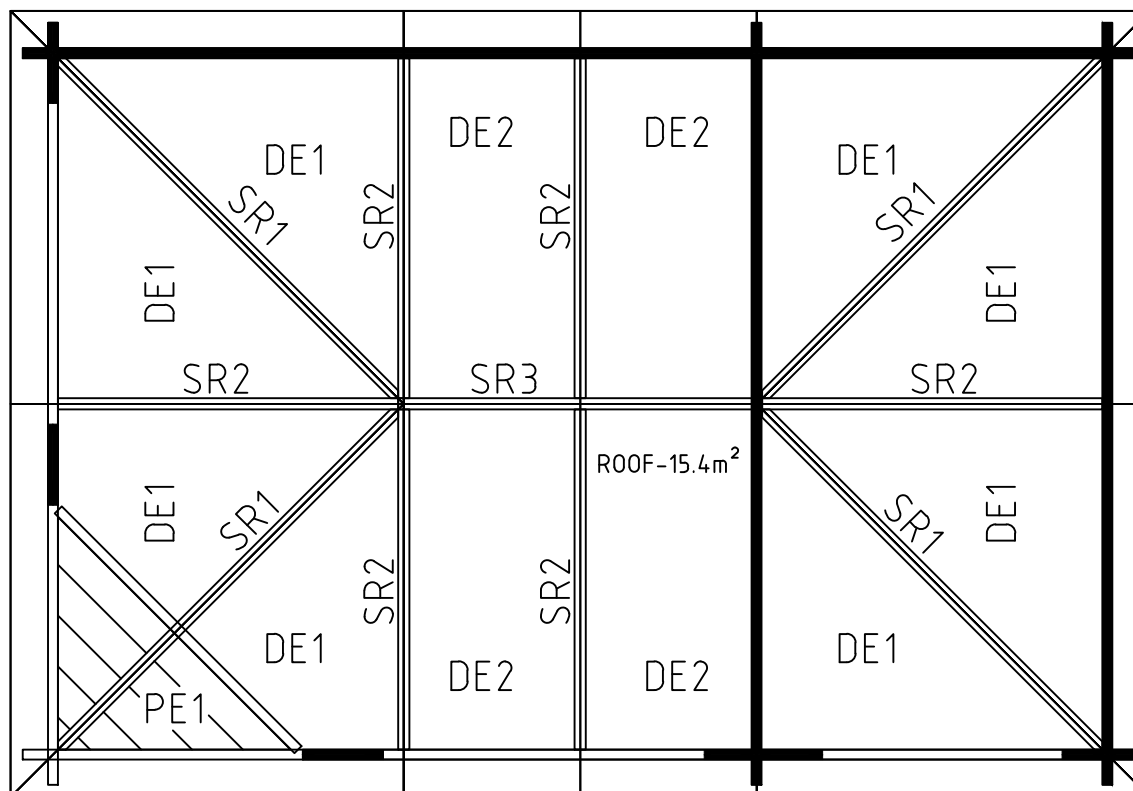


Model Josephine40AB	Drawing R00F		Page
 www.gartenhaus-gmbh.de www.gartenhaus.at www.gartenhaus.ch +49 (0) 40 537 9978-50	Drawn by R.Tamm	Material 40x114	Scale 1:30
	Date 20.03.2017	File Josephine40AB.dwg	


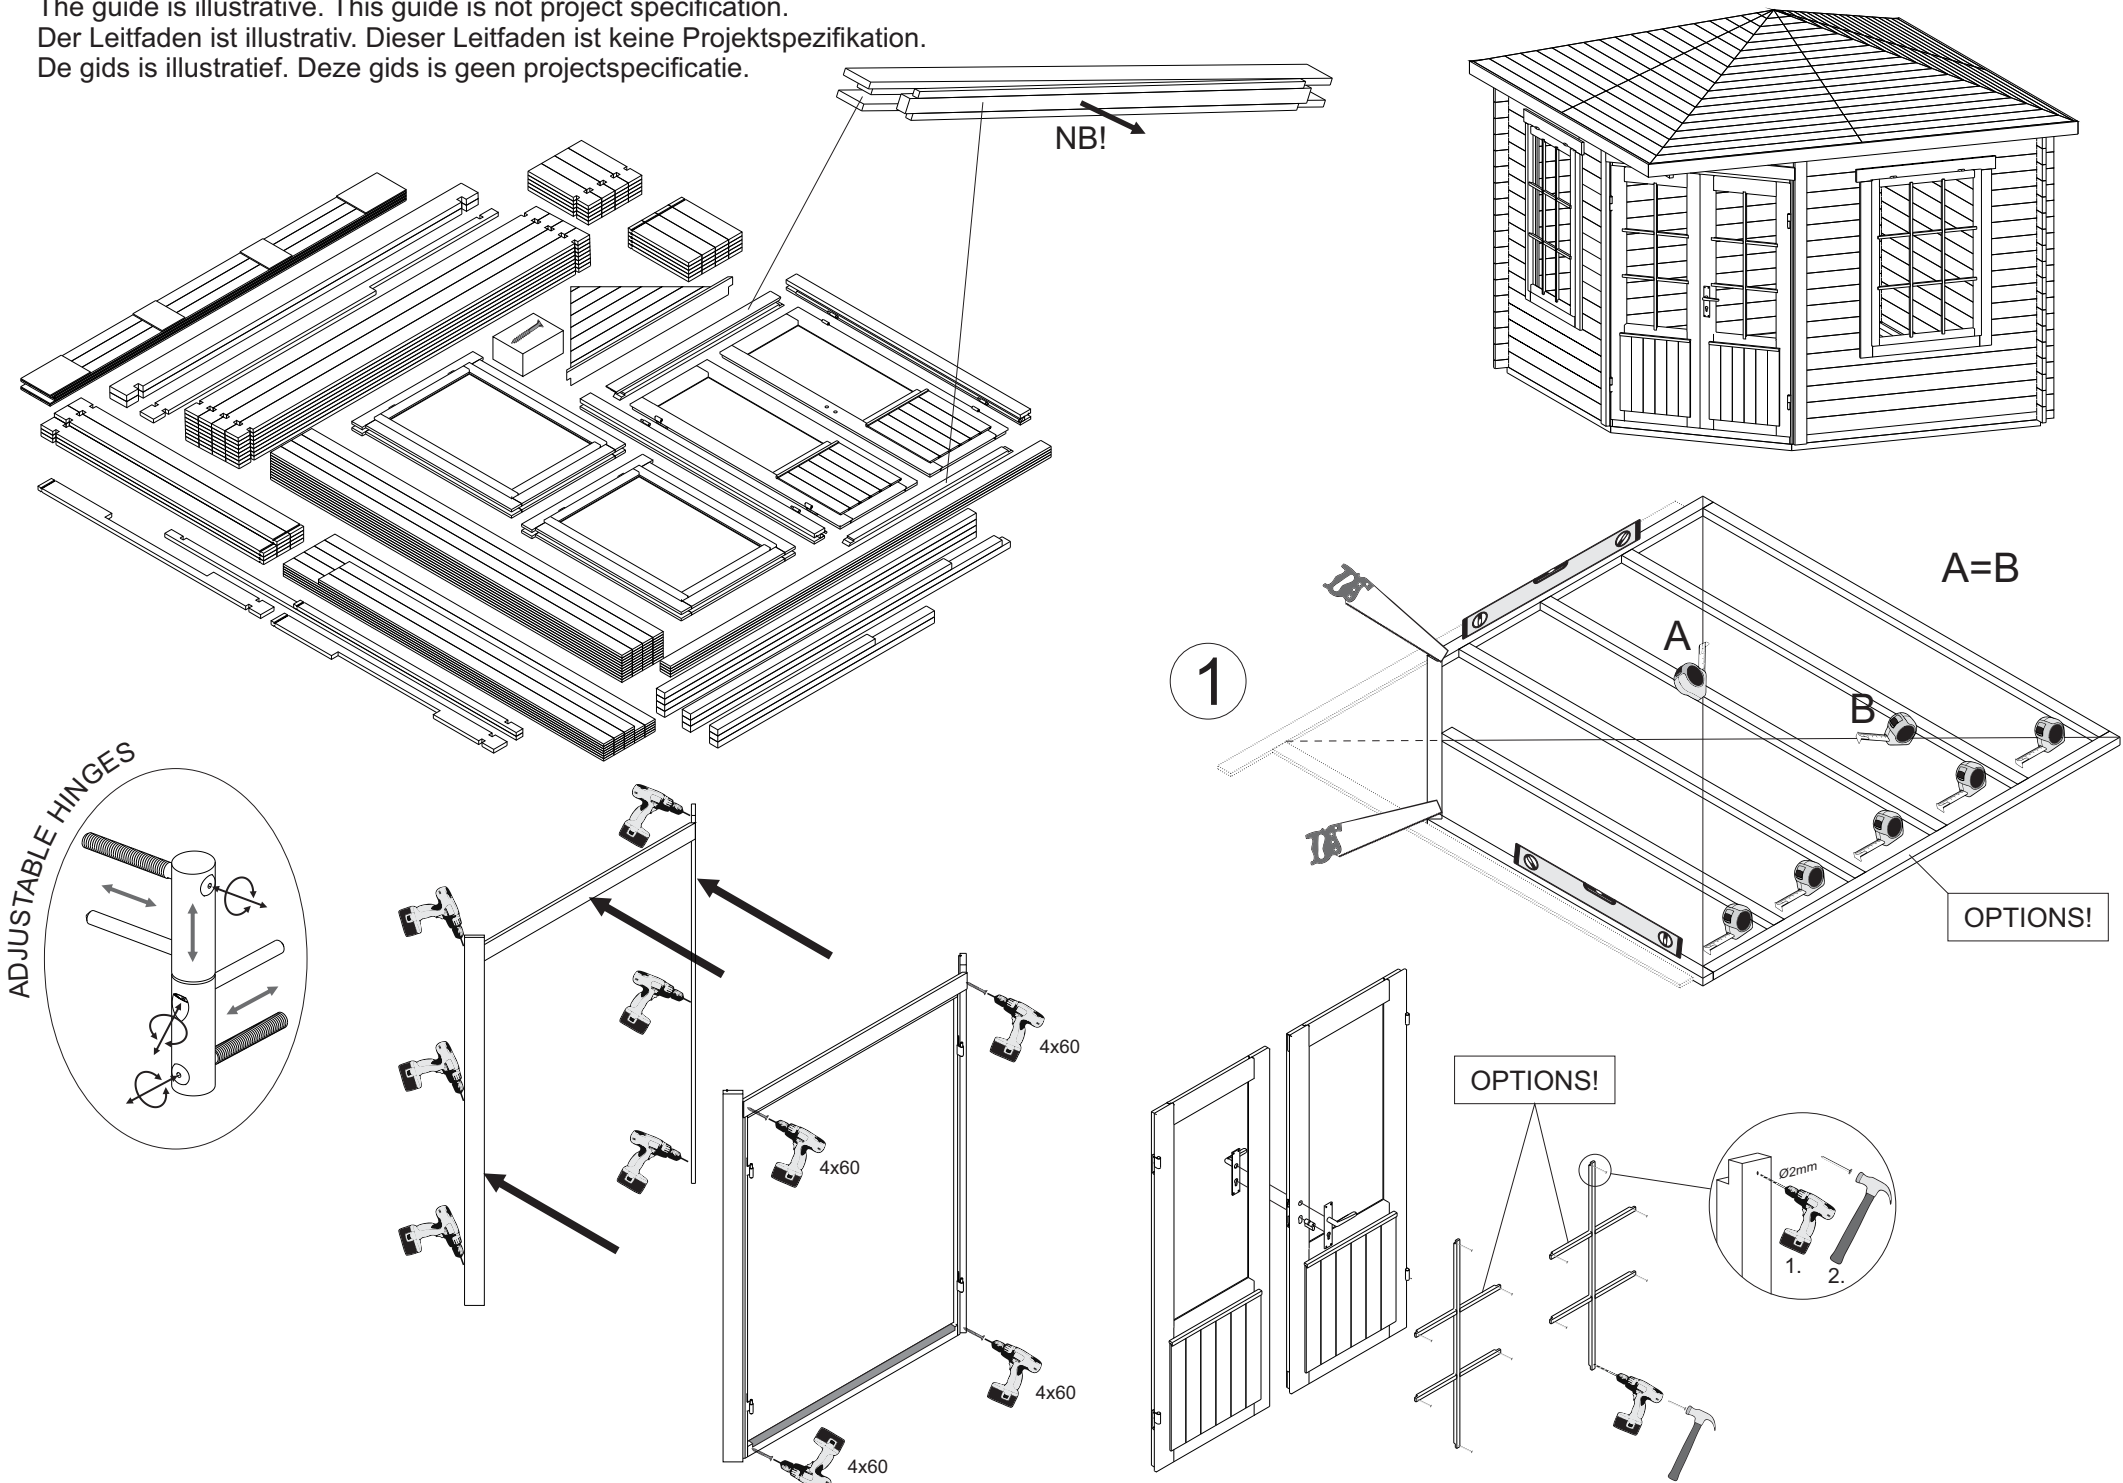
The guide is illustrative. This guide is not project specification.
Der Leitfaden ist illustrativ. Dieser Leitfaden ist keine Projektspezifikation.
De gids is illustratief. Deze gids is geen projectspecificatie.





2

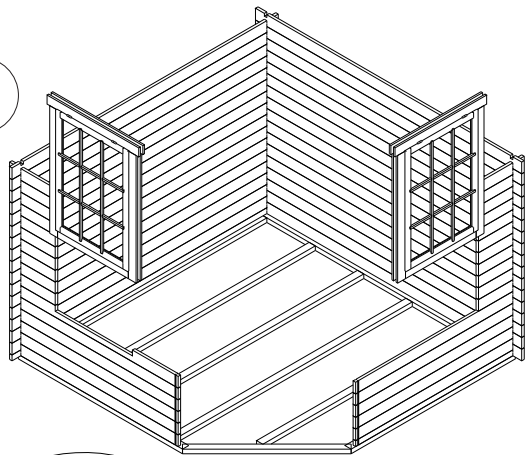


3

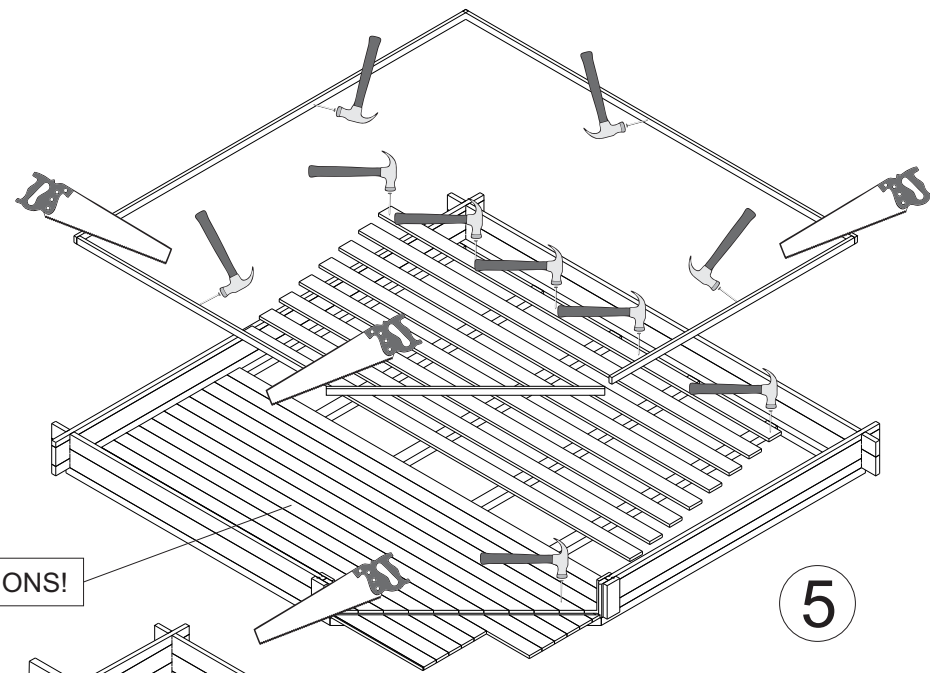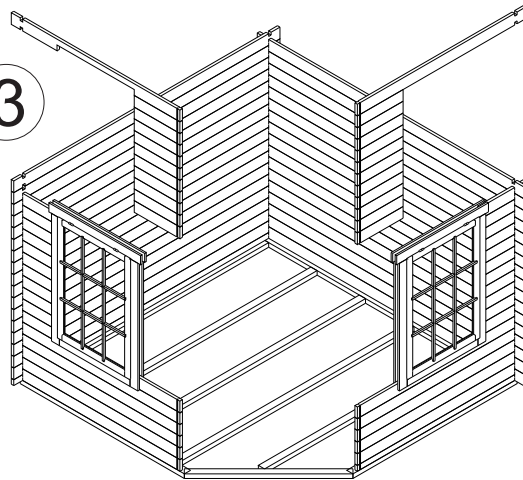

5

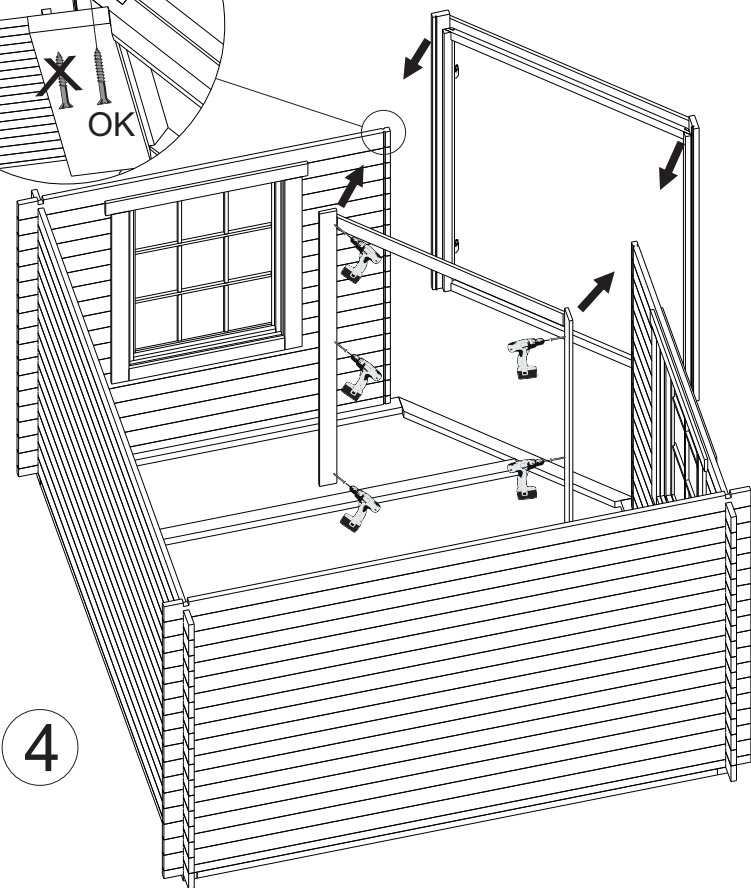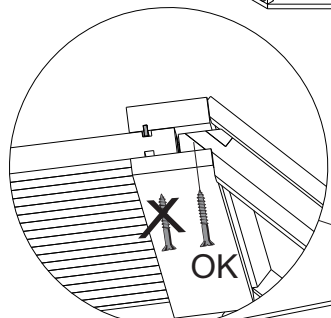

4

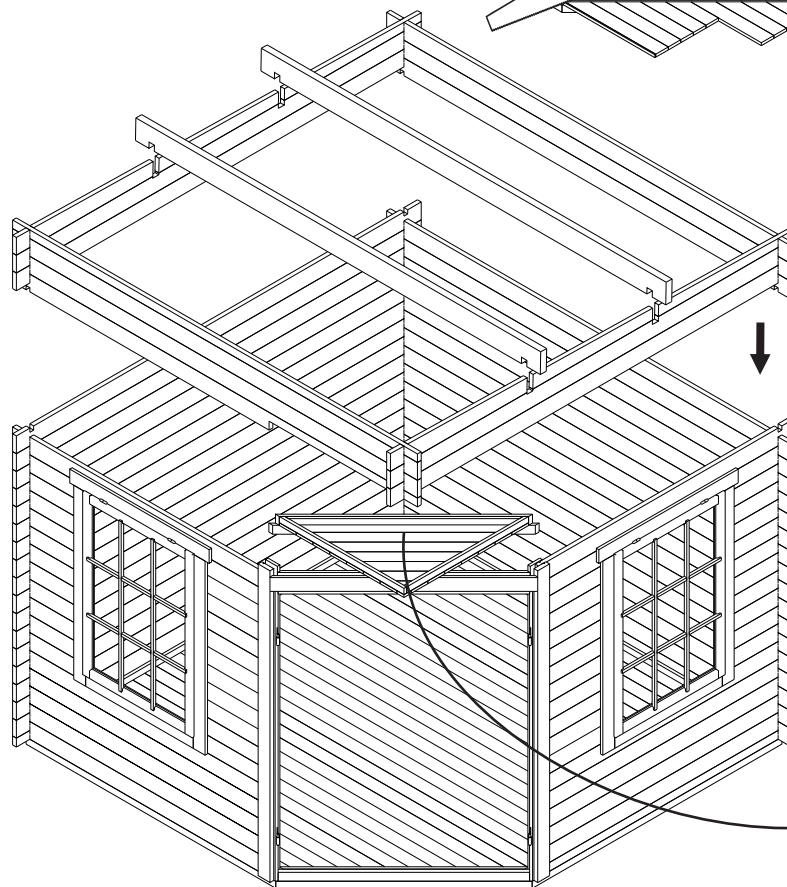

6

