
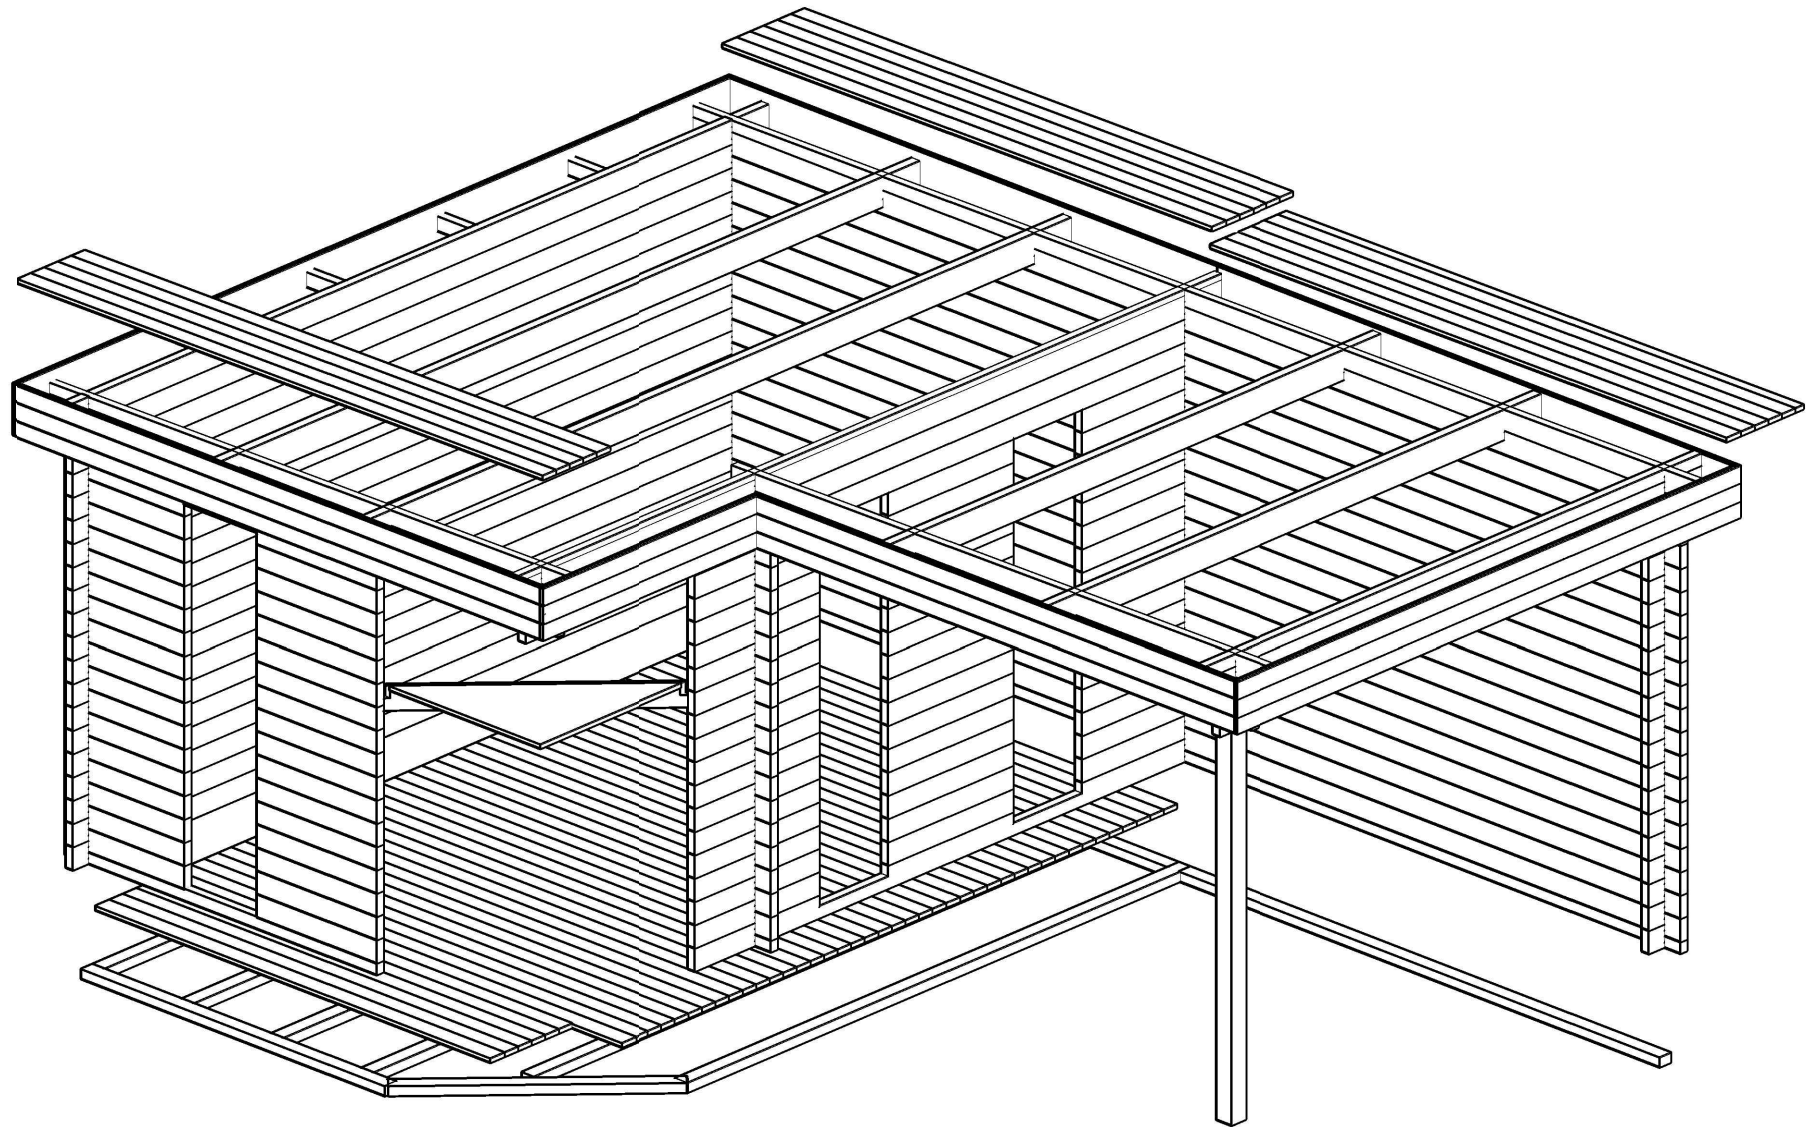
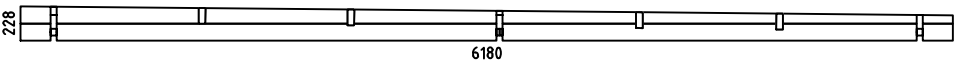
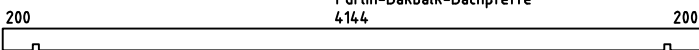
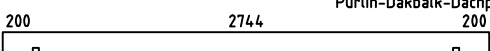
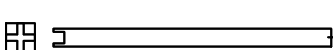
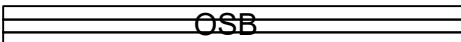
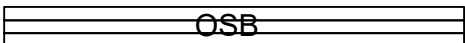
 
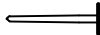
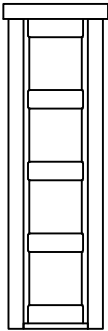


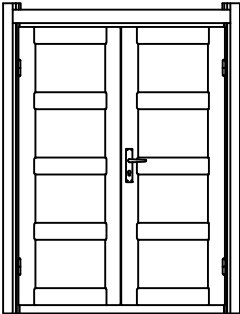


Lindau40AB

Pos	Specification-Spezifikation-Specificatie Lindau40AB	St.	Profile (mm)	Length (mm)
001		34	40x114	240
002		1	40x114	3024
003		2	40x114	3024
004		1	40x114	3224
005		1	40x55	3224
006		1	40x114	3312
007		16	40x114	804
008		16	40x114	804
009		16	40x114	804
010		1	40x114	4424
011		1	40x114	4424
012		1	40x114	4624
013		1	40x27	4624
014		19	40x114	4424
015		1	40x114	4624
016		1	40x57	1912
017		16	40x114	731
018		16	40x114	731
019		1	40x114	1912
021		1	40x57	240
022		1	40x114	3196
025		1	40x57	5980
026		18	40x114	5980
WA-1		1		
WB-1		1		
Kood	GartenHaus GmbH	Materjal	File Lindau40AB.dwg	Leht 1/3


Pos	Specification-Spezifikation-Specificatie Lindau40AB	St.	Profile (mm)	Length (mm)
WC-1		1		
FB5	FOUNDATION BEAM-FUND.BALKEN-FUND.BALK 	1	70x45	4154
FB6	FOUNDATION BEAM-FUND.BALKEN-FUND.BALK 	3	70x45	4084
FB7	FOUNDATION BEAM-FUND.BALKEN-FUND.BALK 	1	70x45	3620
FB8	FOUNDATION BEAM-FUND.BALKEN-FUND.BALK 	1	70x45	3262
FB3	FOUNDATION BEAM-FUND.BALKEN-FUND.BALK 	1	70x45	2956
FB4	FOUNDATION BEAM-FUND.BALKEN-FUND.BALK 	1	70x45	2684
FB1	FOUNDATION BEAM-FUND.BALKEN-FUND.BALK 	1	70x45	1862
FB2	FOUNDATION BEAM-FUND.BALKEN-FUND.BALK 	1	70x45	1344
CS1	CORNICE SUPPORT-TRAGELLEISTE FÜR GESIMSE-KROONLIJST STEUNEN BAR 	4	44x70	200
PR1	Purlin-Dakbalk-Dachpfette 	2	44x144	4624
PR2	Purlin-Dakbalk-Dachpfette 	2	44x144	3224
	Floor board-Fussbodenbrett-Vloerplank 	41	88x18	2734
	Floor board-Fussbodenbrett-Vloerplank 	6	88x18	2424
DP1	Roof board-Dachbrett-Dakplank 	16	88x18	3224
DP2	Roof board-Dachbrett-Dakplank 	37	88x18	3175
DP3	Roof board-Dachbrett-Dakplank 	37	88x18	3005
	+POST 85x85 	1		2040
	Base Board-FussbLeiste-Plinten 	1	18x40	1344
	Base Board-FussbLeiste-Plinten 	1	18x40	1770
	Base Board-FussbLeiste-Plinten 	1	18x40	2744
	Base Board-FussbLeiste-Plinten 	1	18x40	3150
	Base Board-FussbLeiste-Plinten 	1	18x40	4144
PE1	Ceiling Element-Deckenelement-Plafond Element 1 	1	873x1237	
L6	Cornice-Gesimse-Kroonlijst 	1	20x250	1420
Kood	GartenHaus GmbH	Materjal	File Lindau40AB.dwg	Leht 2/3

Pos	Specification-Spezifikation-Specificatie Lindau40AB		St.	Profile (mm)	Length (mm)
L7	Cornice-Gesimse-Kroonlijst		1	20x250	2944
L3	Cornice-Gesimse-Kroonlijst		1	20x250	3012
L2	Cornice-Gesimse-Kroonlijst		1	20x250	3184
L5	Cornice-Gesimse-Kroonlijst		1	20x250	3240
L1	Cornice-Gesimse-Kroonlijst		1	20x250	3264
L4	Cornice-Gesimse-Kroonlijst		1	20x250	4664
	Storm Brace-Sturmleiste		4	18x40	2000
	Adjustable foot-Stellfuß+Schrauben 4x50 4stück für Post		1		
	Double Door Set-Doppeltür Satz-Dubbele Deur Set	   3x25 x2  4x60 x4	1		
	Nail-Nagel-Spijker		700		
	Screw-Schraube-Schroef 5x90		8		
	Screw-Schraube-Schroef 6x120		15		
	Ventilation Panel-Lüftungsgitter Set		1		
	Wood Bolt set for Storm Brace-Holzschraubensatz für Sturmleisten 6x45		8		
W4B 44.5 X185	WINDOW 445x1850 		3		
DD4BP 134X 189.1	DOOR 1340x1891 		1		
Kood	GartenHaus GmbH	Materjal	File	Lindau40AB.dwg	Leht 3/3


TOTAL: 18.89 m2

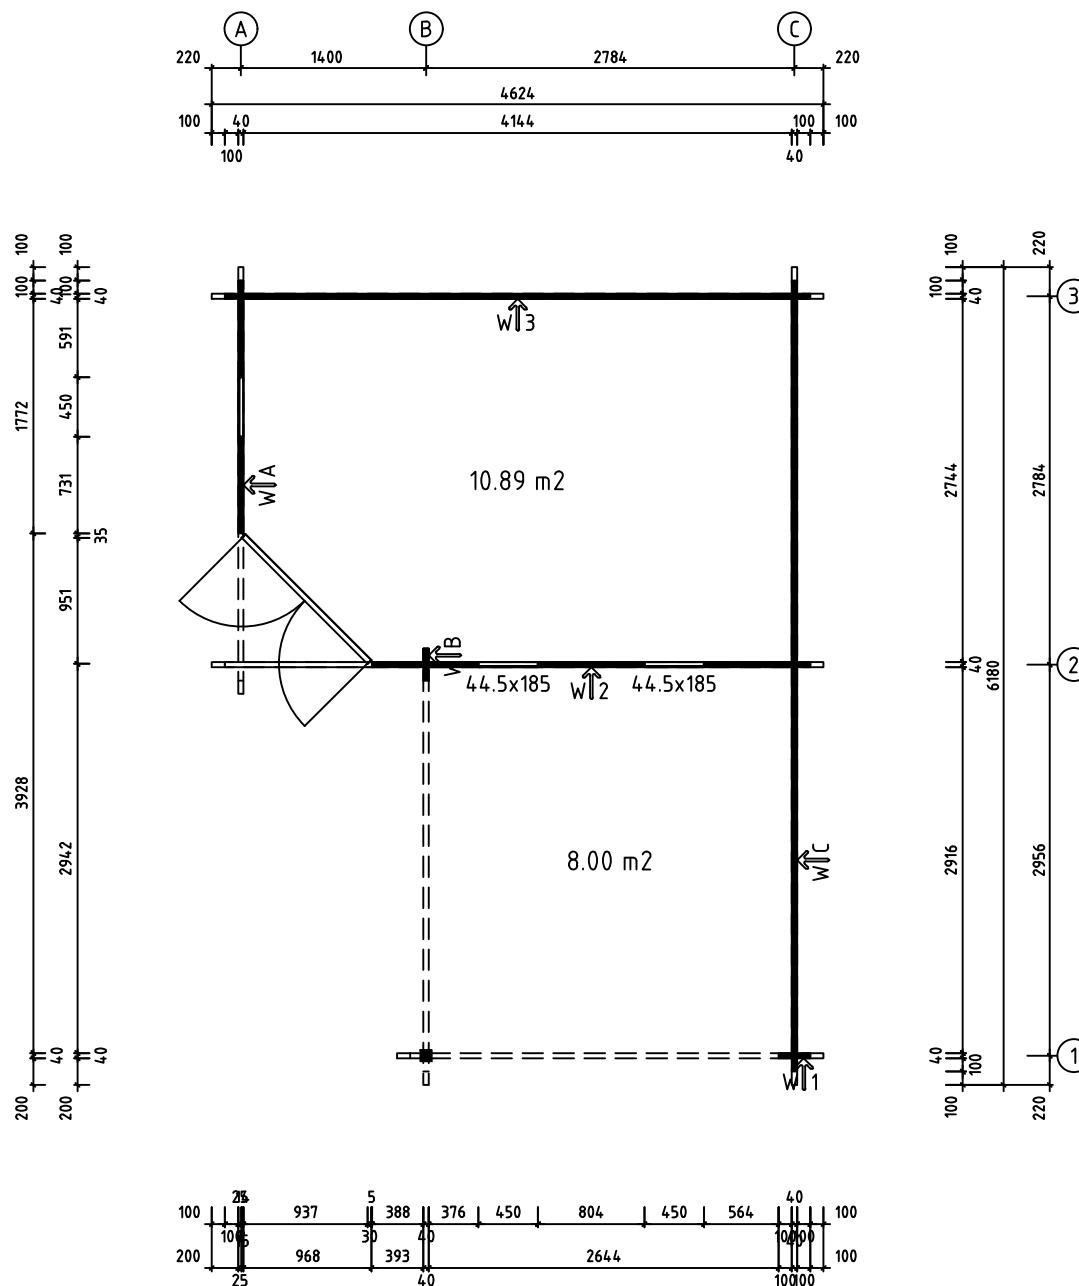


Model	Lindau40AB		Drawing	PLAN		Page
 www.gartenhaus-gmbh.de www.gartenhaus.at www.gartenhaus.ch +49 (0) 40 537 9978-50	Drawn by	J.Soo	Material	40x114		Scale
	Date	10.07.2018	File	Lindau40AB.dwg		1:50

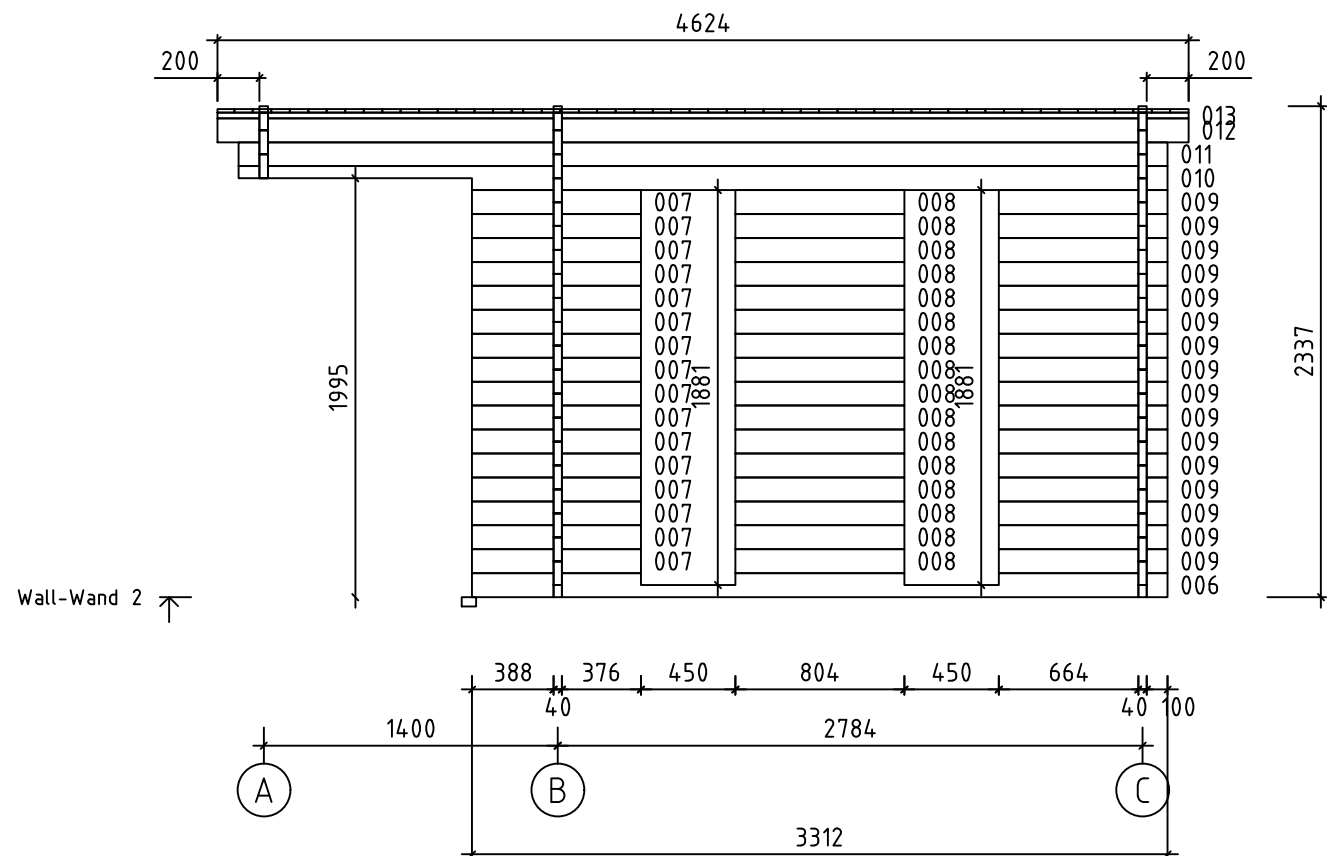


Model Lindau40AB		Drawing WALL-WAND 2		Page 7
 www.gartenhaus-gmbh.de www.gartenhaus.at www.gartenhaus.ch +49 (0) 40 537 9978-50	Drawn by J.Soo	Material 4x11.4	Scale 1:50	
	Date 10.07.2018	File Lindau40AB.dwg		

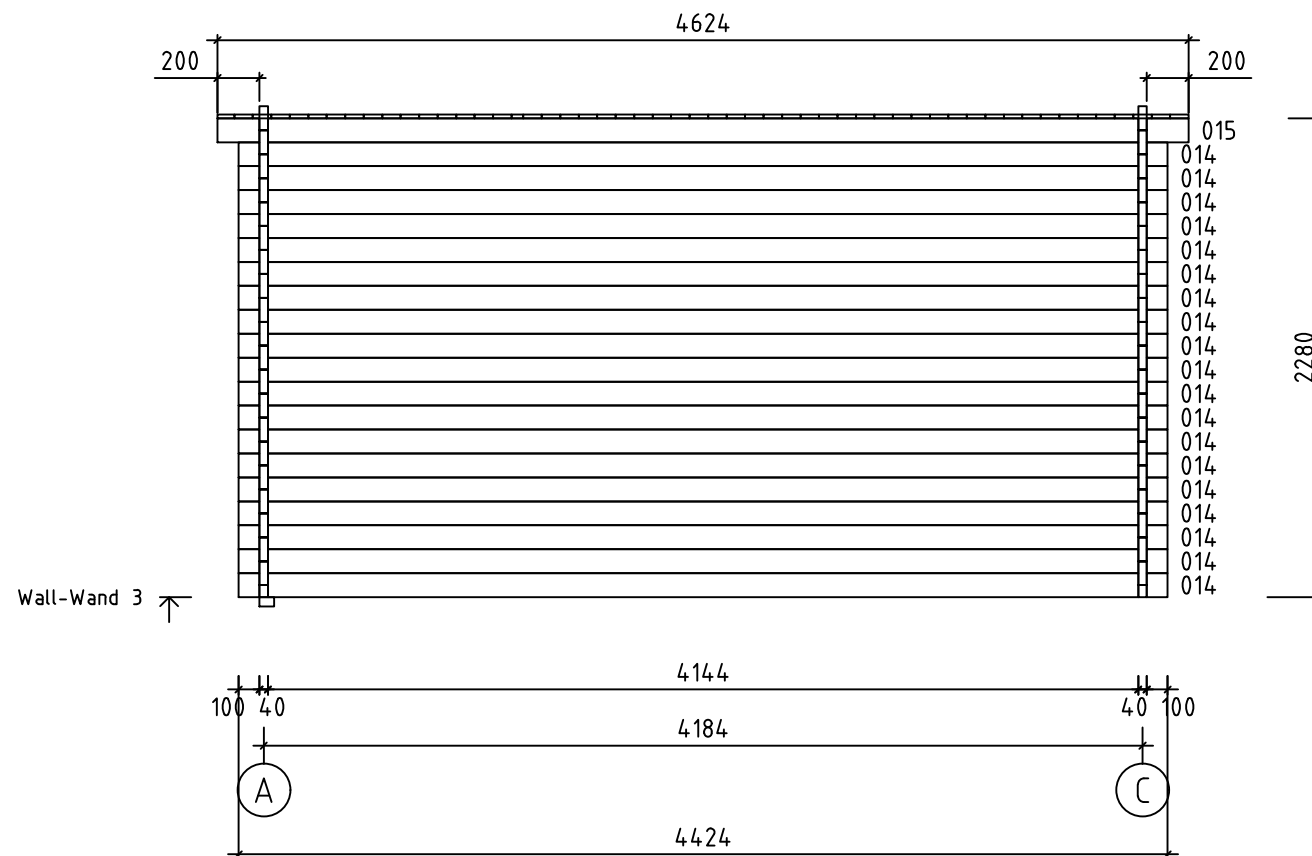



Model Lindau40AB		Drawing WALL-WAND 3		Page 8
 www.gartenhaus-gmbh.de www.gartenhaus.at www.gartenhaus.ch +49 (0) 40 537 9978-50	Drawn by J.Soo	Material 4x11.4	Scale 1:50	
	Date 10.07.2018	File Lindau40AB.dwg		

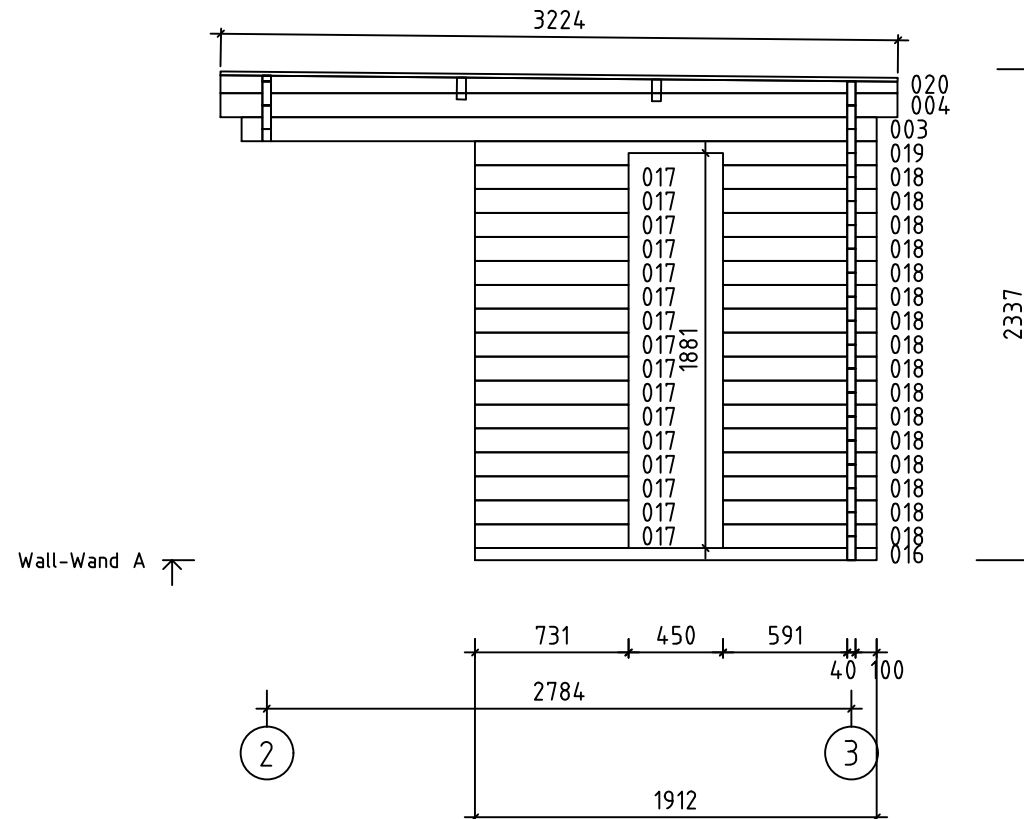


Model	Lindau40AB		Drawing	WALL-WAND A		Page	2
 www.gartenhaus-gmbh.de www.gartenhaus.at www.gartenhaus.ch +49 (0) 40 537 9978-50	Drawn by		J.Soo	Material	4x11.4	Scale	1:50
	Date		10.07.2018	File	Lindau40AB.dwg		

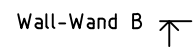

Model Lindau40AB		Drawing WALL-WAND B		Page 3
 www.gartenhaus-gmbh.de www.gartenhaus.at www.gartenhaus.ch +49 (0) 40 537 9978-50	Drawn by J.Soo	Material 4x11.4	Scale 1:50	
	Date 10.07.2018	File Lindau40AB.dwg		

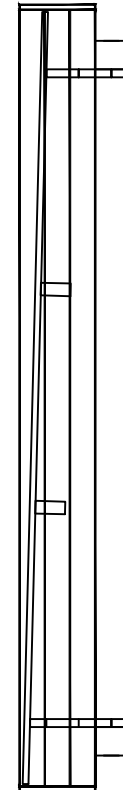
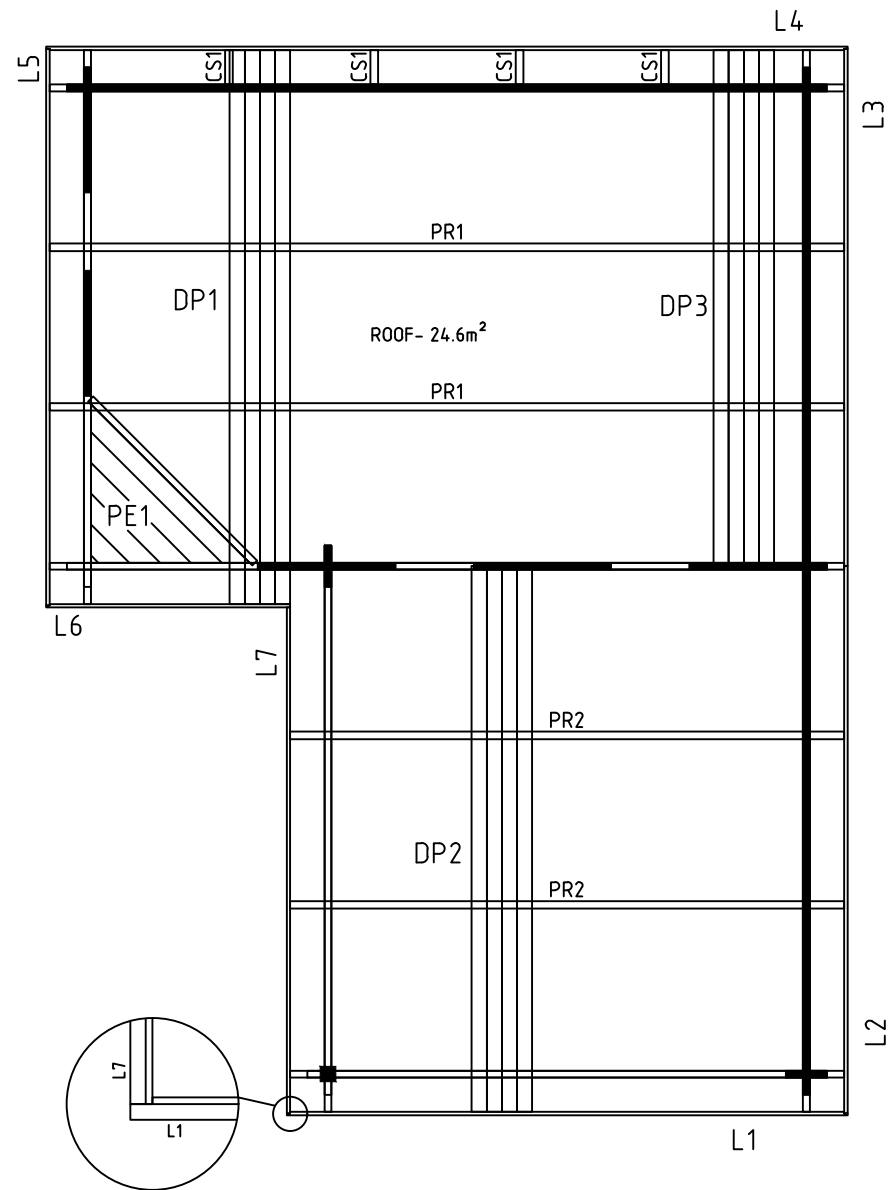


Model Lindau40AB	Drawing ROOF		Page
 www.gartenhaus-gmbh.de www.gartenhaus.at www.gartenhaus.ch +49 (0) 40 537 9978-50	Drawn by J.Soo	Material 40x114	Scale 1:50
	Date 10.07.2018	File Lindau40AB.dwg	

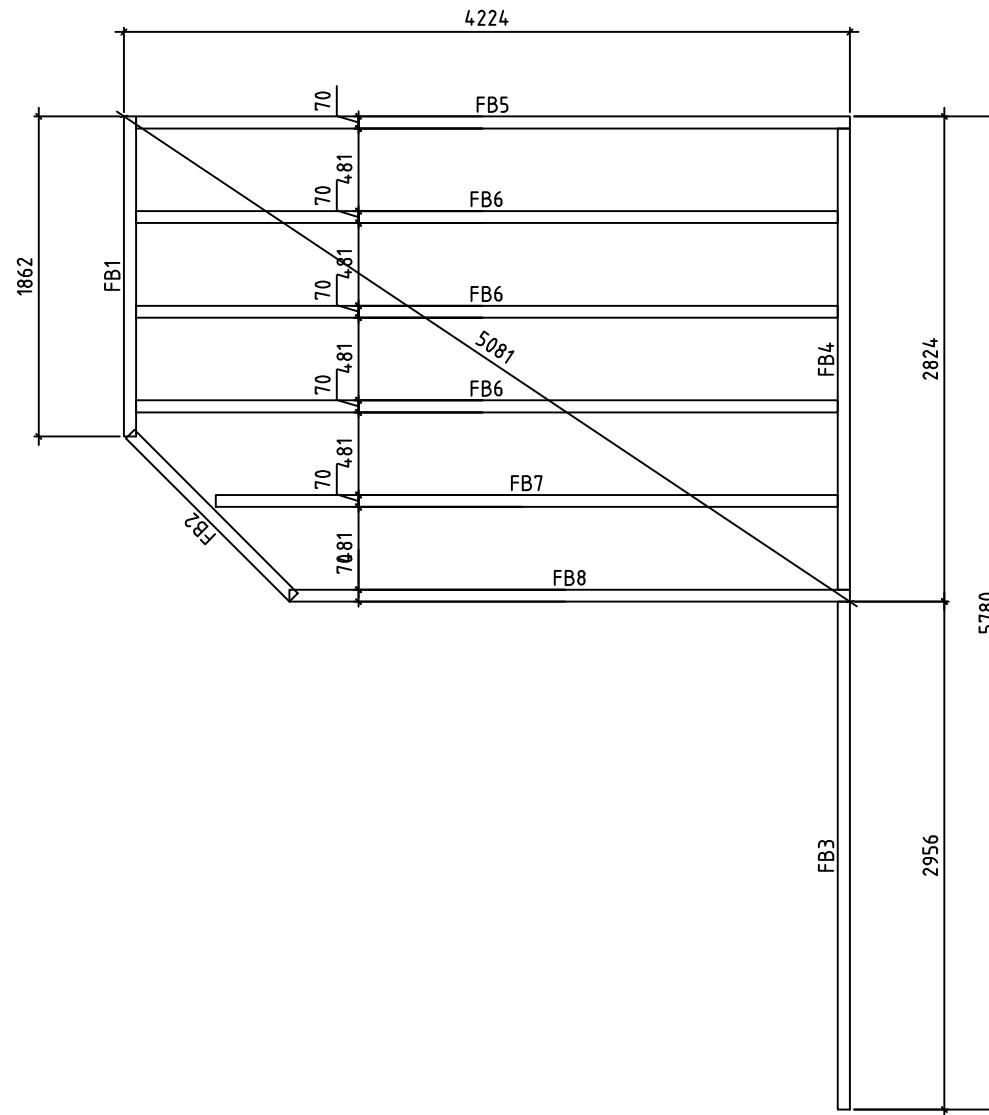


Model	Lindau40AB		Drawing	FOUNDATION		Page	
 www.gartenhaus-gmbh.de www.gartenhaus.at www.gartenhaus.ch +49 (0) 40 537 9978-50	Drawn by	J.Soo	Material	40x114		Scale	1:50
	Date	10.07.2018		File	Lindau40AB.dwg		



POST

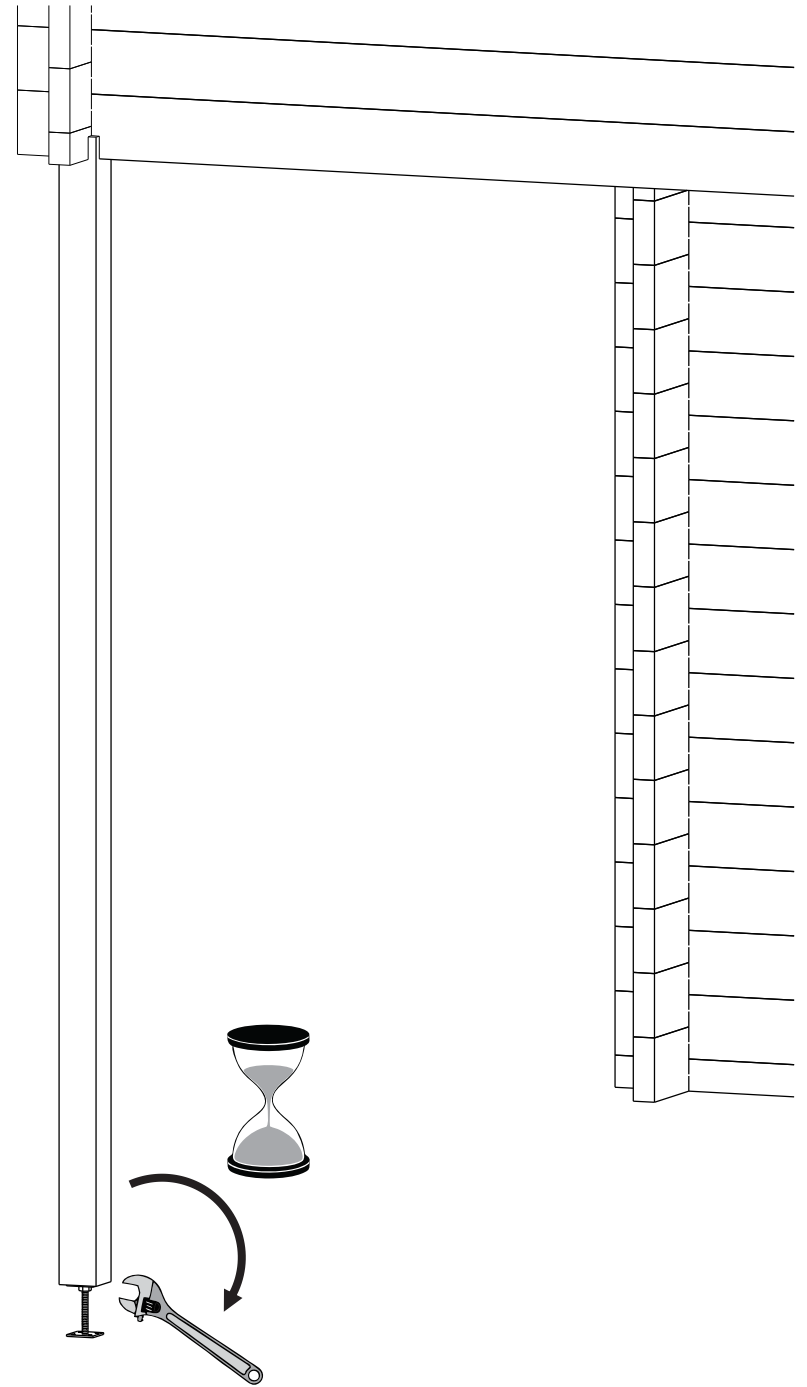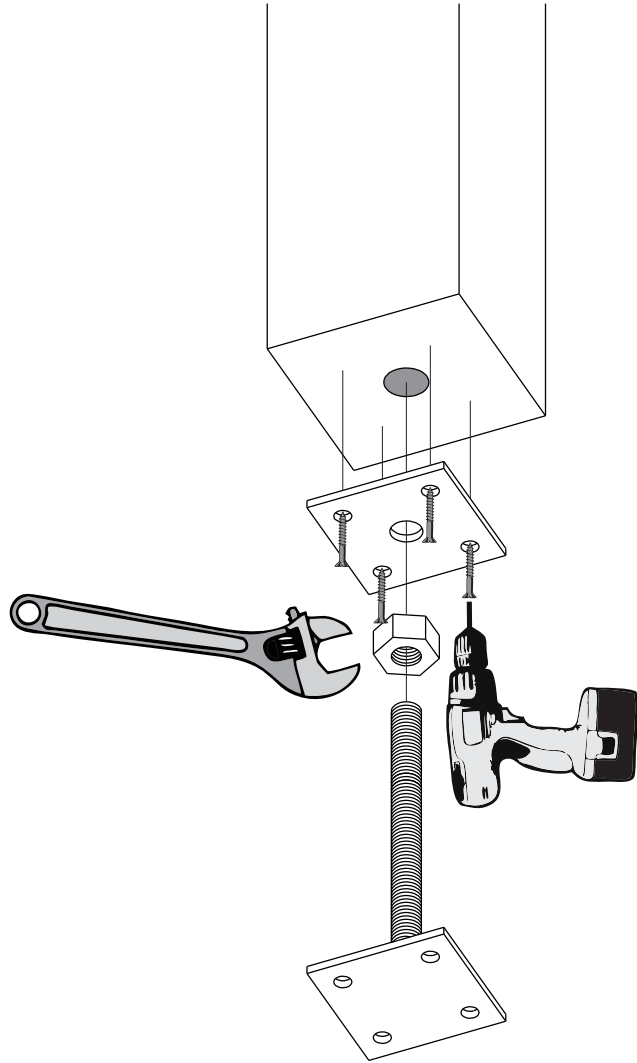



The guide is illustrative. This guide is not project specification.
Der Leitfaden ist illustrativ. Dieser Leitfaden ist keine Projektspezifikation.
De gids is illustratief. Deze gids is geen projectspecificatie.

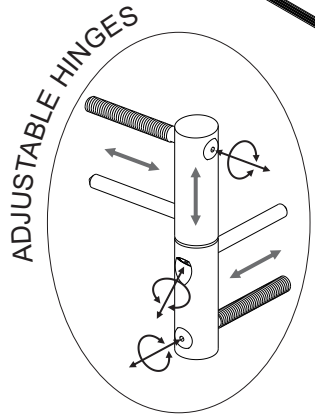

WA-1		1
WB-1		1

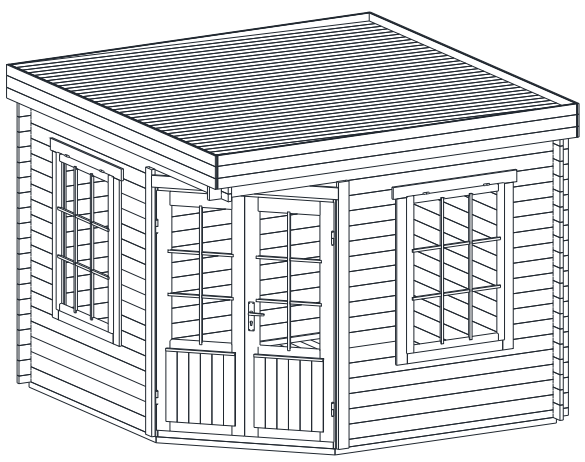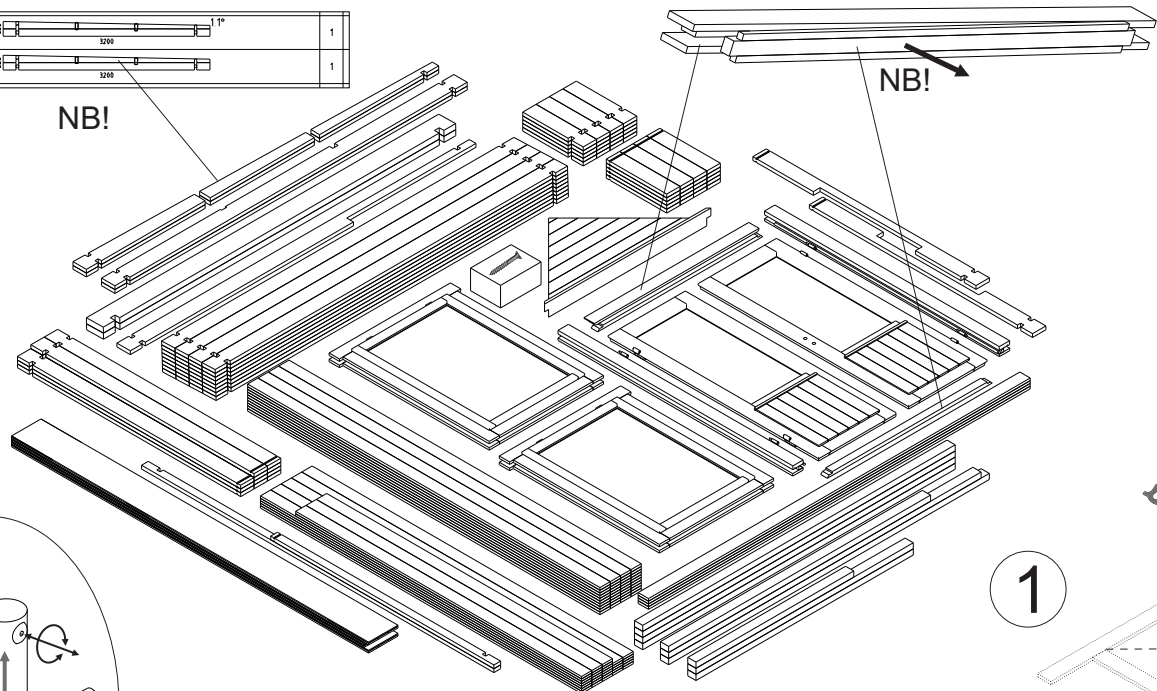

1

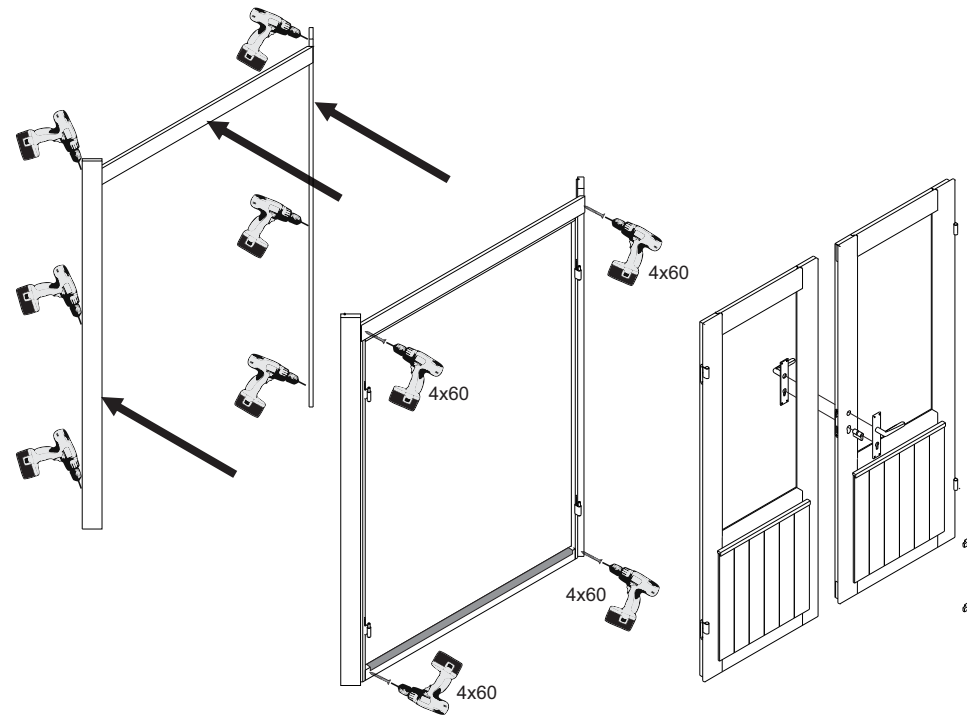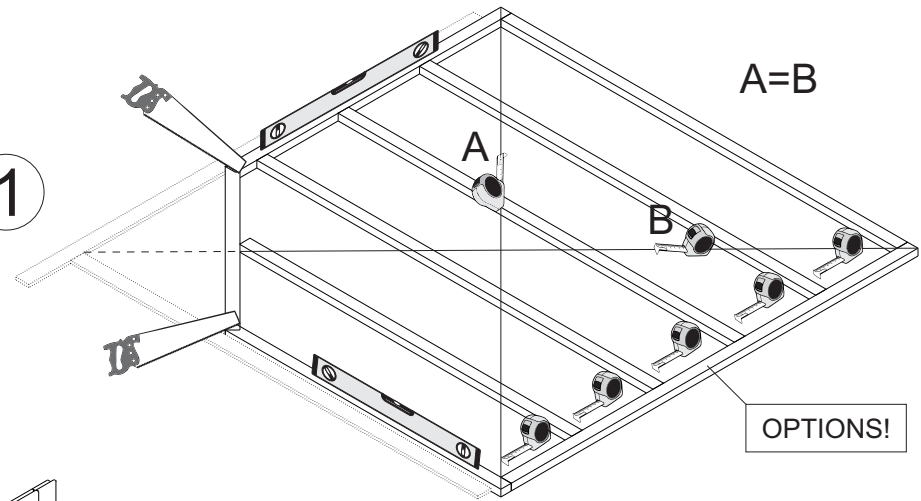

OPTIONS!

